


CERTIFICATE OF SURVEY

LOTS 31 and 32, BLOCK 21, O. P. WALKER
CASS COUNTY, MINN.

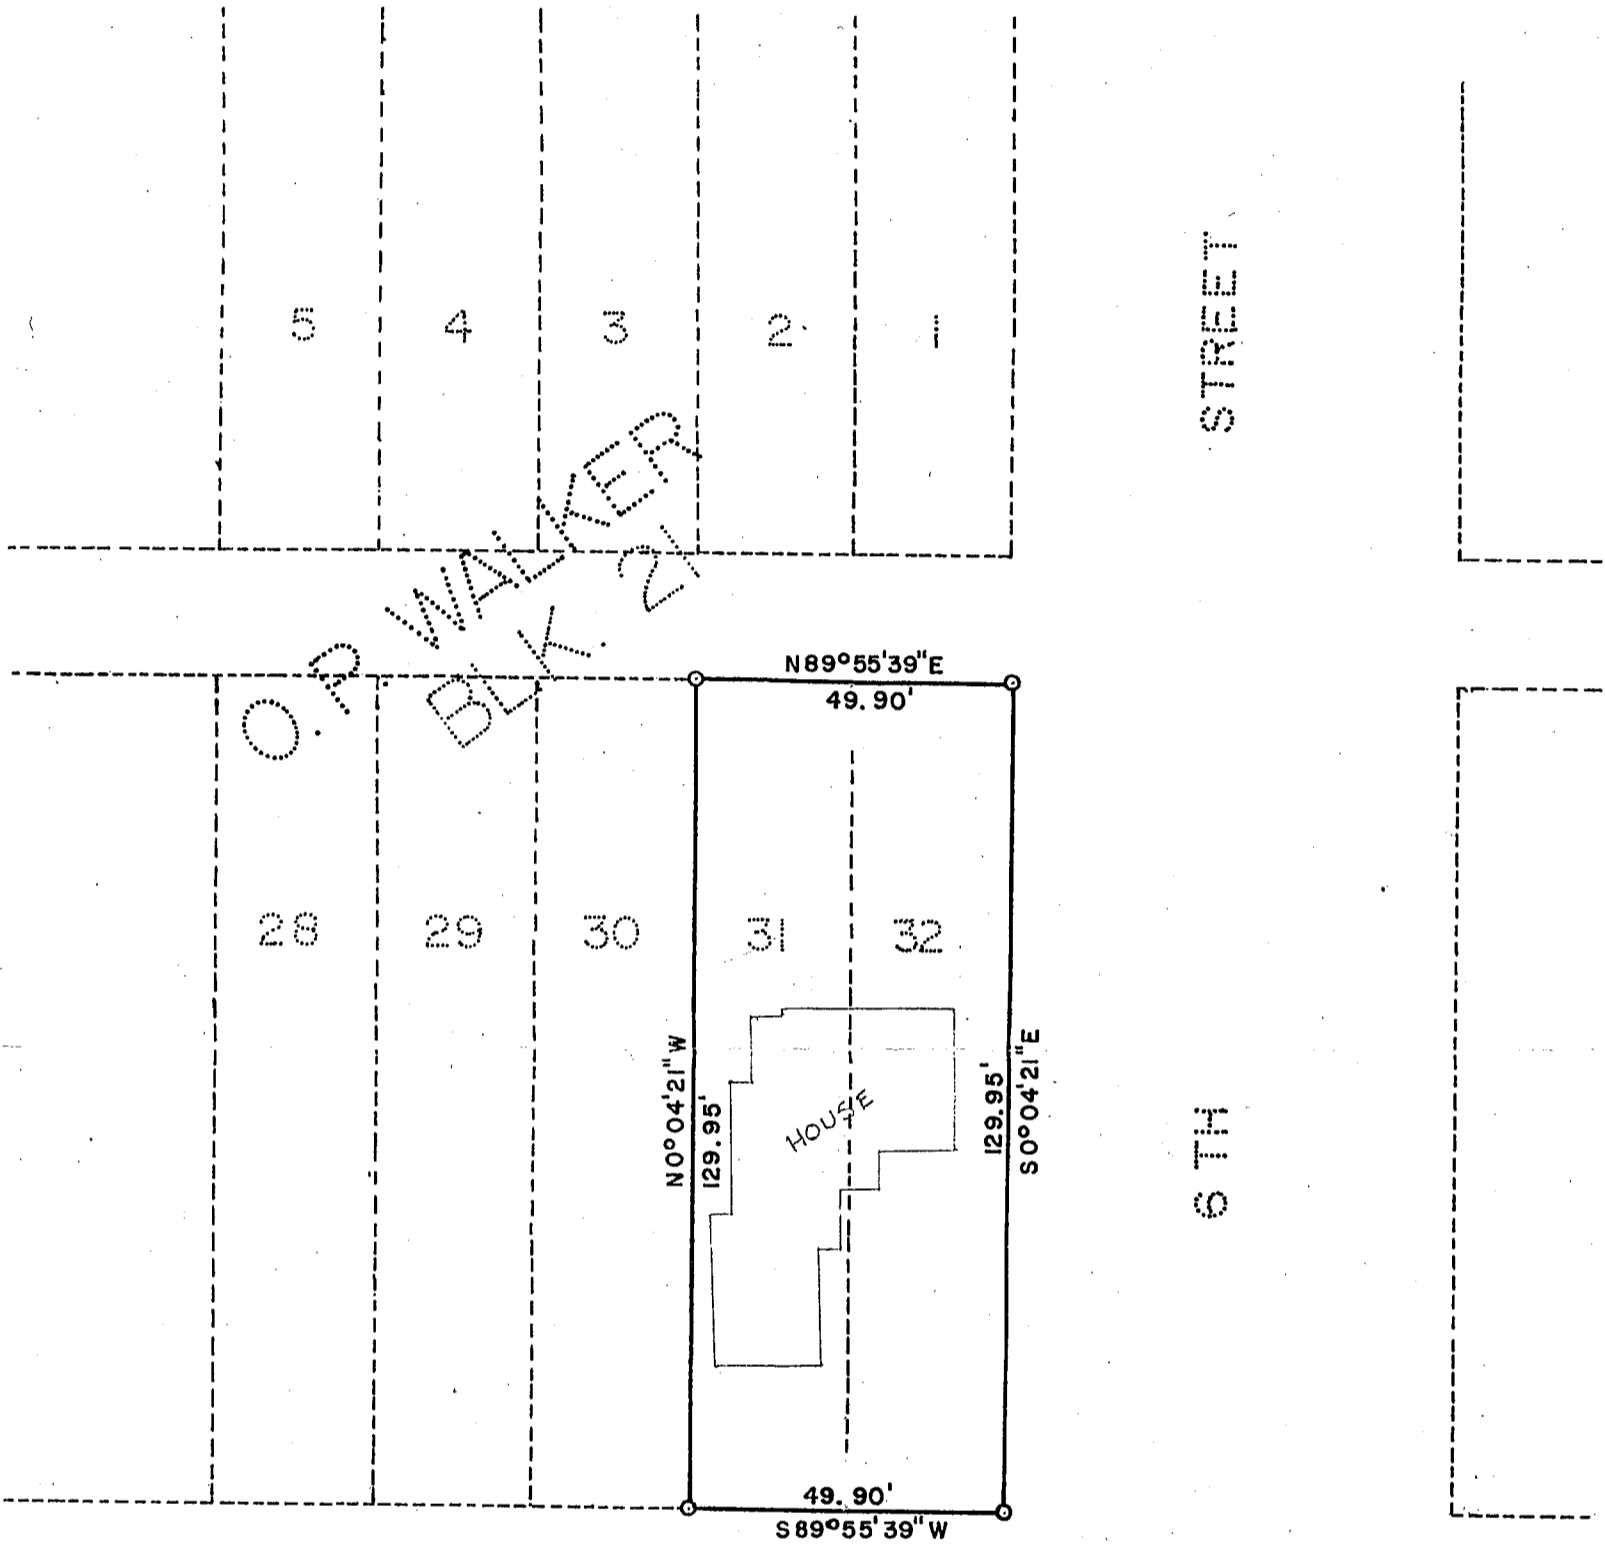

MICHIGAN

AVE.

RECEIVED
 #3399
 FEB - 9 2007
 GL7 22-142-31
 COUNTY SURVEYOR

SCALE = 1 INCH = 30 FEET

O = IRON PIPE MON. SET

ORIENTATION OF THIS BEARING SYSTEM IS ASSUMED.

I hereby certify that this survey, plan, or report was prepared by me or under my direct supervision and that I am a duly Registered Land Surveyor under the laws of the State of Minnesota.

Gary A. Stevenson

Date June 4, 1982 Reg. No. 12084

SURVEY BY:	
GARY STEVENSON & ASSOCIATES, INC. LAND SURVEYING & CONSULTING ENGINEERING BOX 292 WALKER, MINNESOTA 218-547-1296	
SURVEY FOR:	
LaRae Olson	22-46
FILE NO. 953	