

CERTIFICATE OF SURVEY

PARTS OF BLOCKS 1 THROUGH 4 PILLSBURY'S ADDITION TO WALKER AND PARTS
OF GOVERNMENT LOTS 3, 4 AND 5, SECTION 22, TOWNSHIP 142 NORTH, RANGE 31 WEST
CASS COUNTY, MINNESOTA

FOR: DEPARTMENT OF NATURAL RESOURCE
AREA TRAILS AND WATERWAYS DIVISION
2115 BIRCHMONT BEACH ROAD N.E.
BEMIDJI, MN. 56601

AUDITOR'S PLAT OF GOVERNMENT LOT 5

PORTIONS OF QUIT CLAIM DEED FROM BURLINGTON NORTHERN RAILROAD COMPANY TO STATE OF MINNESOTA DEPARTMENT OF NATURAL RESOURCES. (PER DOCUMENT NO. 329348)



All that portion of said Railroad Company's 100.0 foot wide Branch Line right of way, being 50.0 feet wide on each side of said Railroad Company's Main Track centerline upon, over and across Government Lot 3 of said Section 22, bounded between the North and South lines thereof; also,

Lots 5 through 9, inclusive, Block 1; Lots 13 through 24, inclusive, Block 2; Lots 13 through 24, inclusive, Block 3; Lots 15 through 28, inclusive, Block 4; Lots 12 through 24, inclusive, Block 5; all in Pillsbury's Addition to Walker, Minnesota; also,

All those portions of Lots 2, 3 and 4, Block 1; Lots 1, 2 and 3, Block 2; Lots 8 through 14, inclusive, Block 4; and Lots 1 through 11, inclusive, Block 5; all in Pillsbury's Addition to Walker, Minnesota; all lying Easterly of a line drawn parallel with and distant 100.0 feet Westerly of, as measured radially to, said Railroad Company's Main Track centerline; also,

All that portion of Government Lot 5, of said Section 22, T142N, R31W, lying Westerly of a line drawn parallel with and distant 200.0 feet Easterly of, as measured radially to, said Railroad Company's Main Track centerline.

T.H. 371

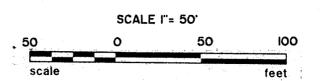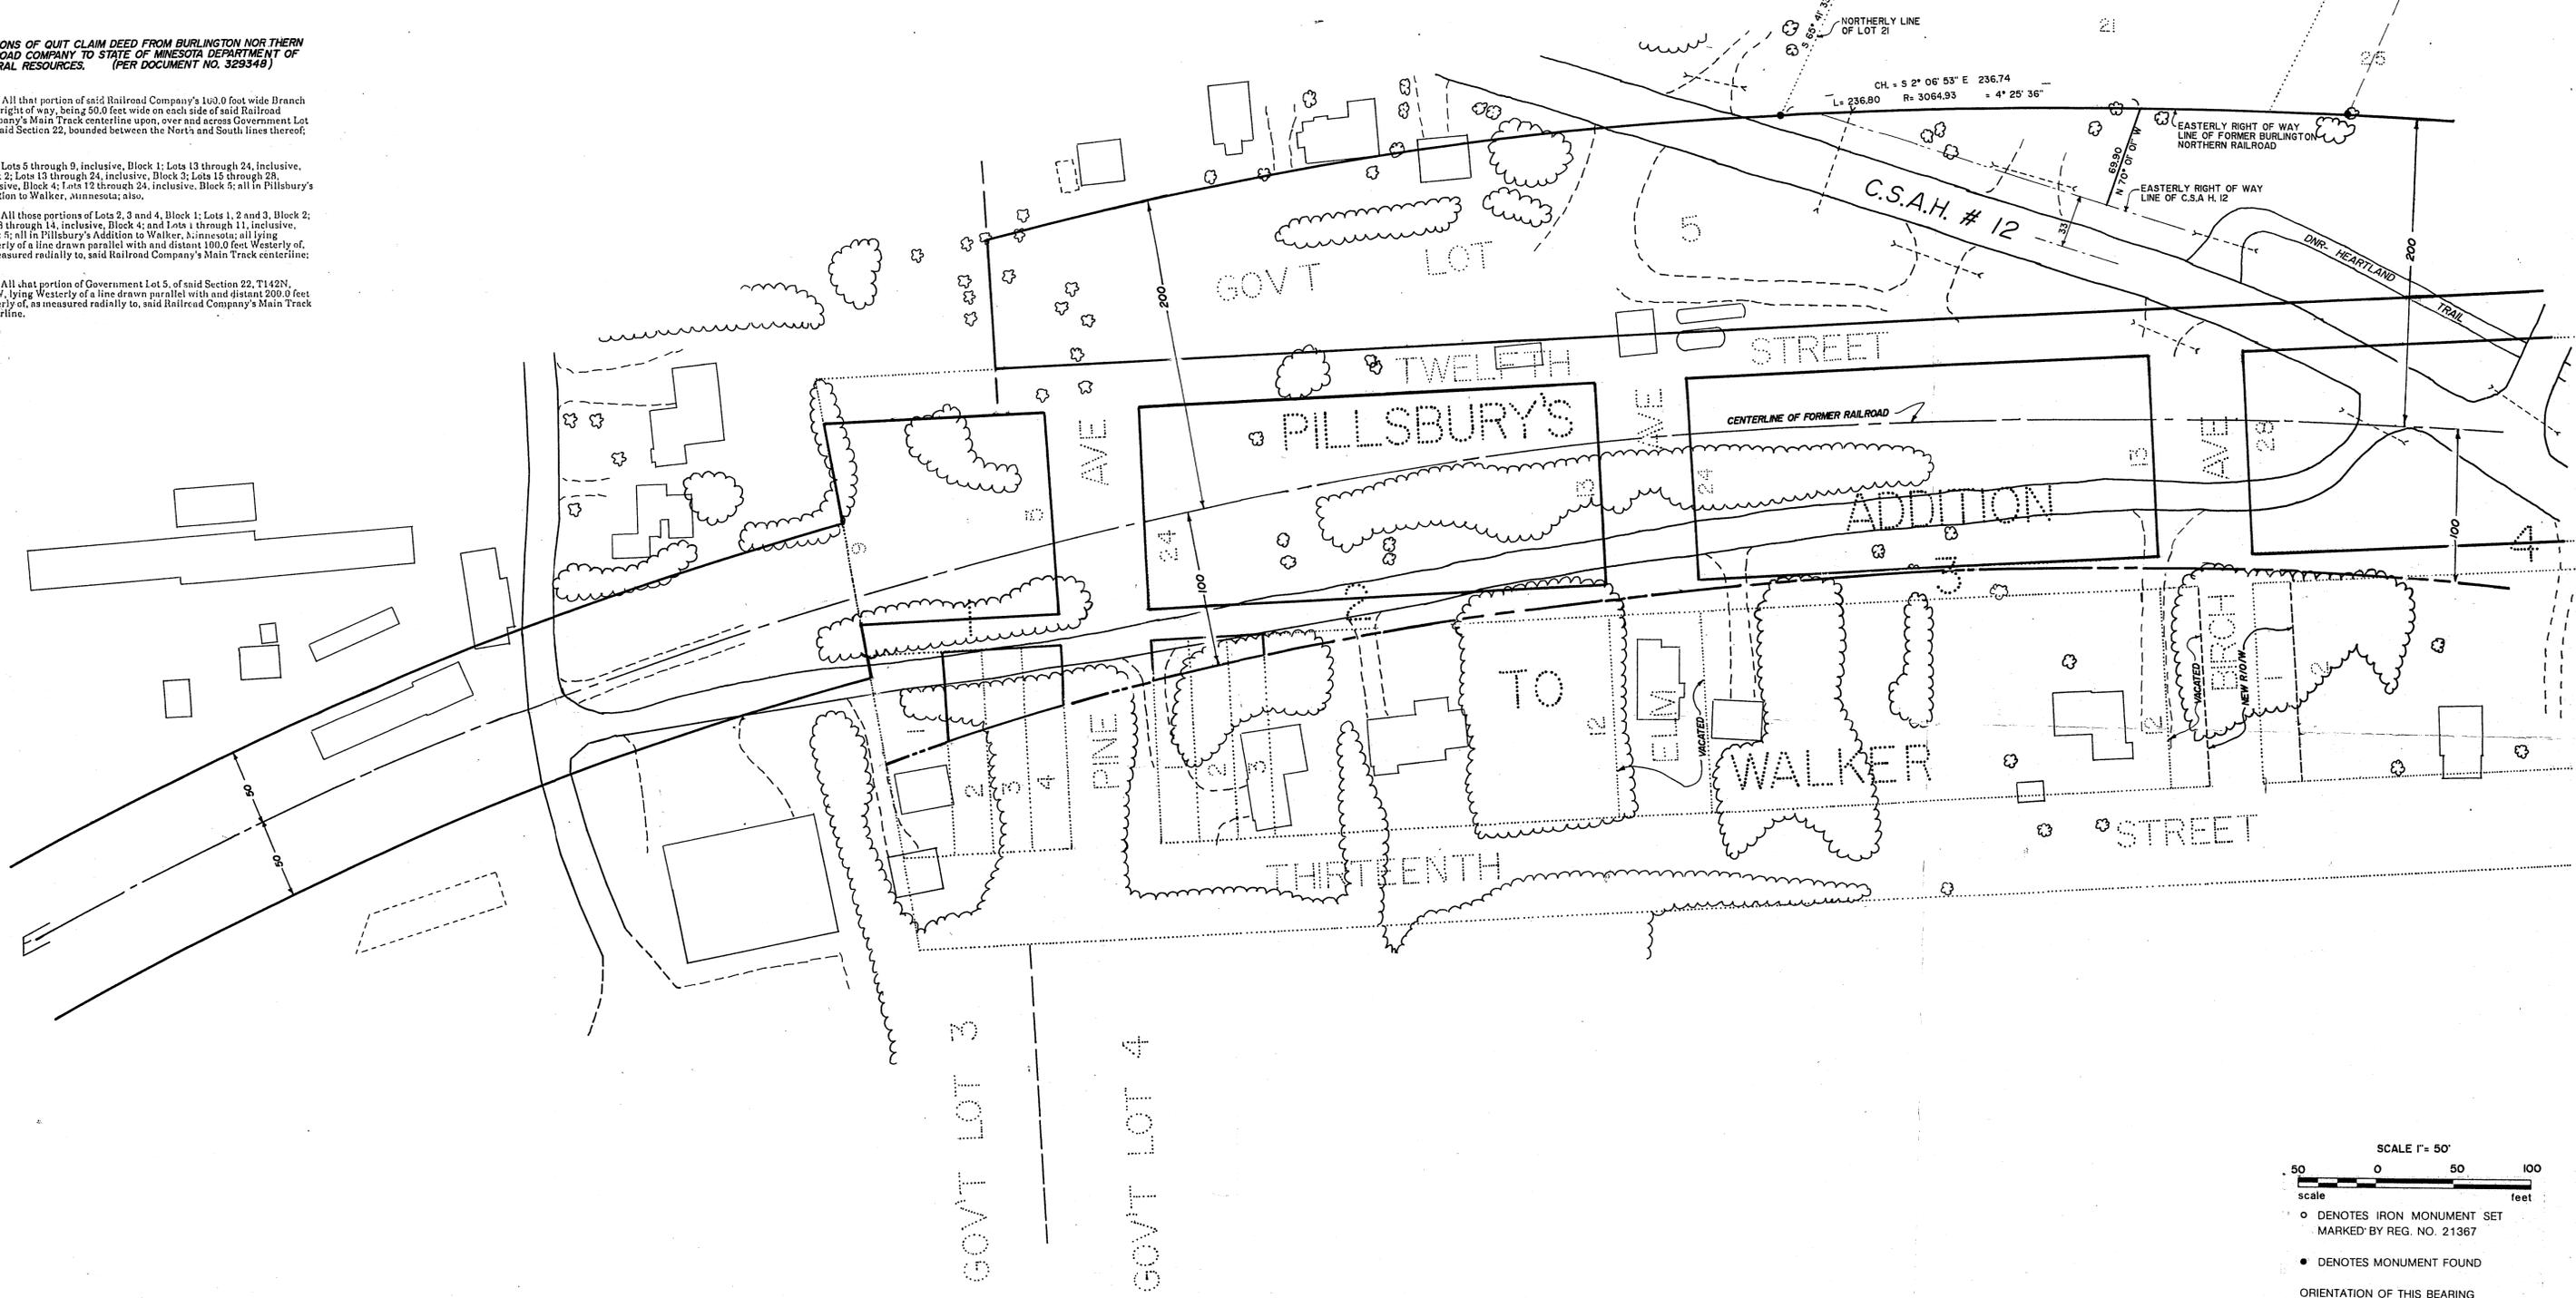

- DENOTES IRON MONUMENT SET MARKED BY REG. NO. 21367
 - DENOTES MONUMENT FOUND
- ORIENTATION OF THIS BEARING SYSTEM IS ASSUMED

RECEIVED
3415
FEB - 9 2007
CL 3, 415-22-742-31
COUNTY SURVEYOR

I HEREBY CERTIFY THAT THIS SURVEY, PLAN, SPECIFICATION OR REPORT WAS PREPARED BY ME OR UNDER MY DIRECT SUPERVISION AND THAT I AM A DULY LICENSED ENGINEER OR LAND SURVEYOR UNDER THE LAWS OF THE STATE OF MINNESOTA.
Clayton R. Jensen
DATE 7/8/92 LIC. NO. 21367

L	Landecker & Assoc, Inc.		PROJ. MGR.	DATE	REVISIONS	COMPUTER	
	BOX 282, WALKER, MINNESOTA 56484 (218) 547-1296		TLF	7/8/92	12/7/93		
	PLANNING ENGINEERING SURVEYING		CHECKED BY	SCALE		BOOK	PAGE
			DRAWN BY	HORIZ. 1" = 50'		FILE NO. 04192	
		MGR	VERT.			SHEET 1 OF 1	