


# CERTIFICATE OF SURVEY

LOTS 17-25, BLOCK ONE, WALKER  
CASS COUNTY, MINNESOTA

FOR: RINGLE RENTAL  
BOX 1060  
WALKER, MN. 56484

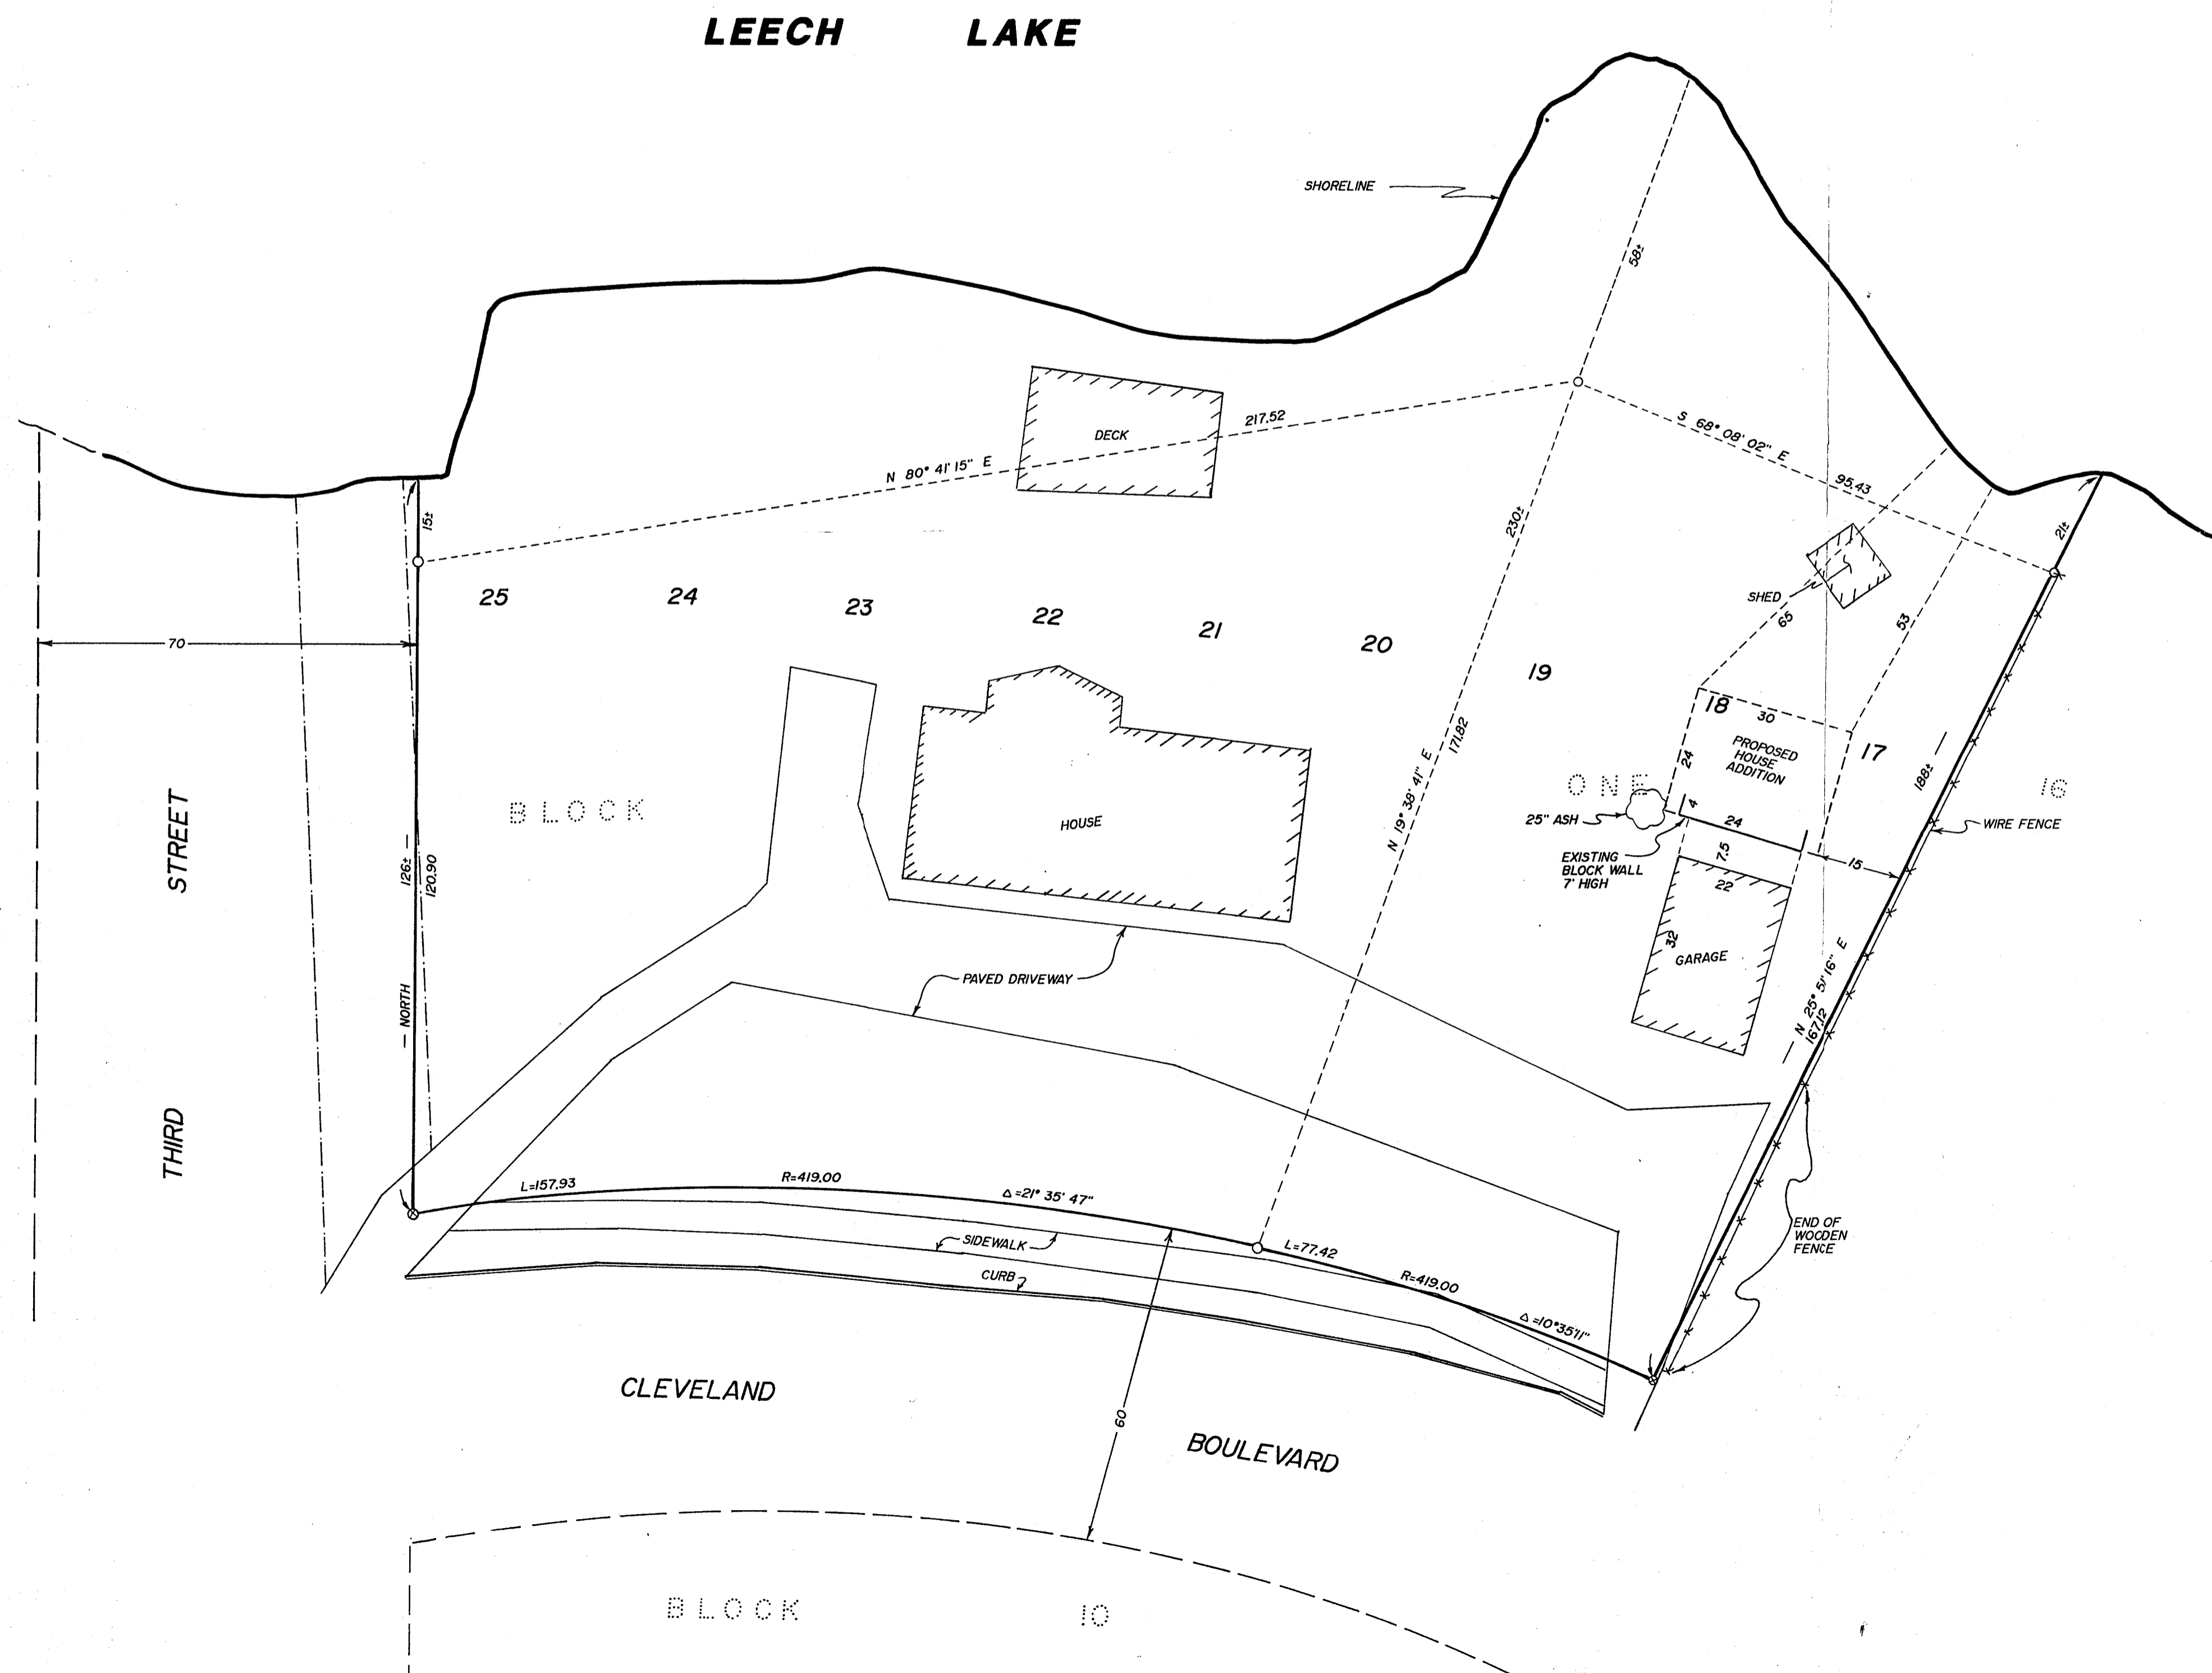

SCALE 1"=20'

20 0 20 40  
feet

○ DENOTES IRON MONUMENT SET MARKED BY REG. NO. 21367

⊗ DENOTES PK NAIL SET

▨ DENOTES EXISTING STRUCTURE

▤ DENOTES PROPOSED ADDITION

ORIENTATION OF THIS BEARING SYSTEM IS ASSUMED

RECEIVED  
# 3417  
FEB - 9 2007  
GL 8 22-142-31  
COUNTY SURVEYOR

I HEREBY CERTIFY THAT THIS SURVEY, PLAN, SPECIFICATION OR REPORT WAS PREPARED BY ME OR UNDER MY DIRECT SUPERVISION AND THAT I AM A DULY LICENSED ENGINEER OR LAND SURVEYOR UNDER THE LAWS OF THE STATE OF MINNESOTA.

*Ring of Tan*  
DATE 3/29/94 LIC. NO. 21367

<b>L</b> Landecker & Assoc., Inc. BOX 292, WALKER, MINNESOTA 56484 (218) 547-1296 PLANNING ENGINEERING SURVEYING	PROJ. MGR	DATE	REVISIONS	COMPUTER
	TLF	3/29/94		532-2
	CHECKED BY	SCALE		BOOK 109 PG.
	KA/KAF	1" = 20'		FILE NO. W94211
	DRAWN BY	VERT.		SHEET 1 OF 1

22-76