




CERTIFICATE OF SURVEY

LOTS 5, 6, 7 QUAMVILLE
CASS COUNTY, MINNESOTA

FOR: KENT REEVES
P.O. BOX 463
WALKER, MN 56484

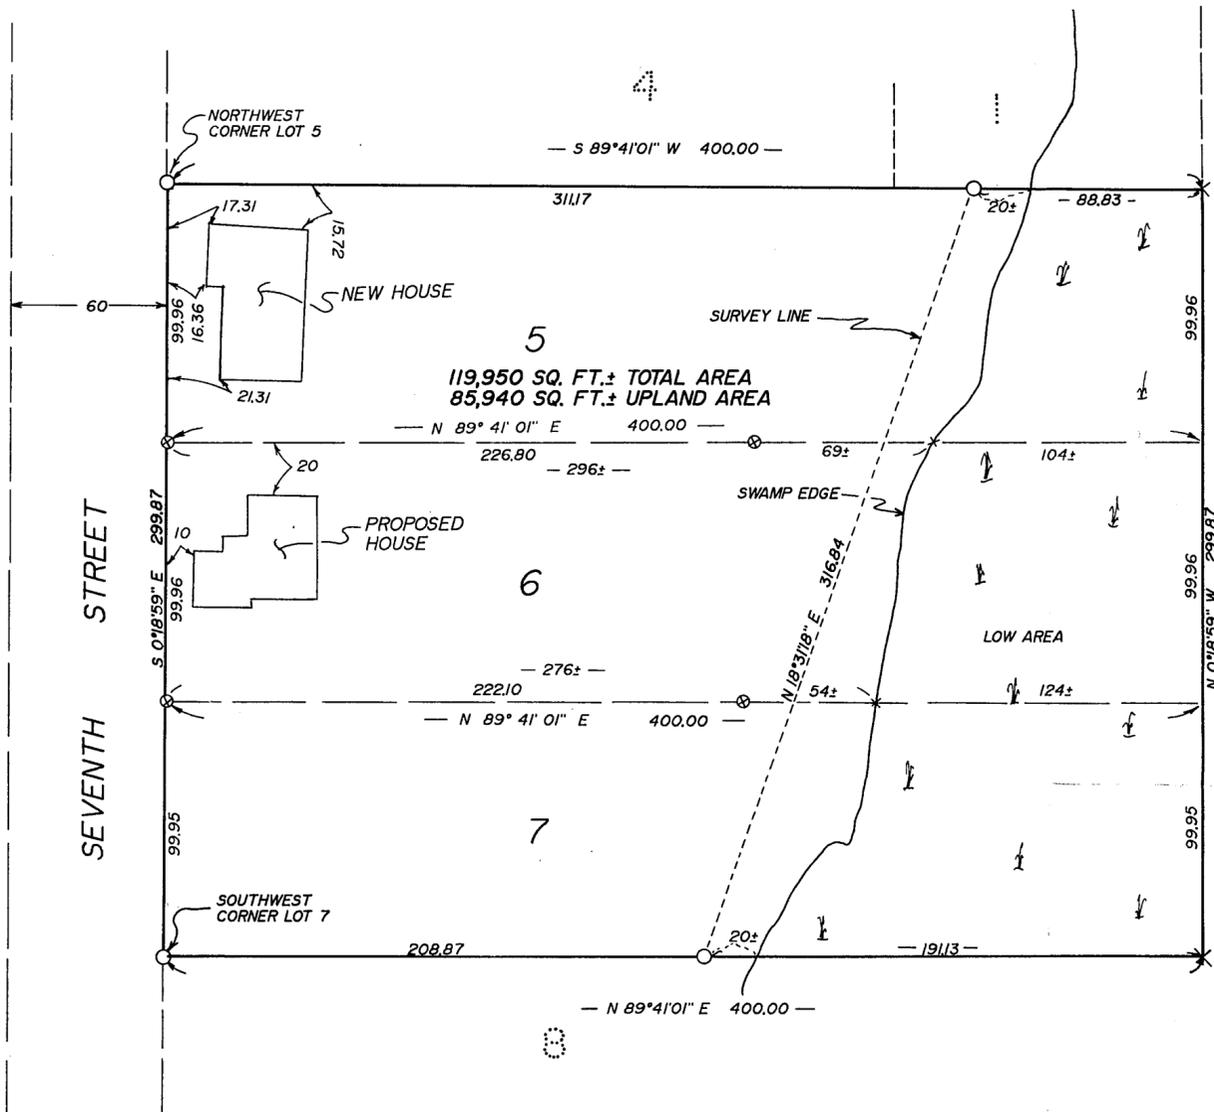

LOT 5 UPLAND AREA 31,720 SQ. FT. ±
LOT 6 UPLAND AREA 28,480 SQ. FT. ±
LOT 7 UPLAND AREA 25,780 SQ. FT. ±

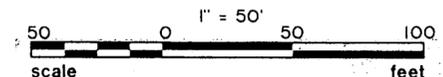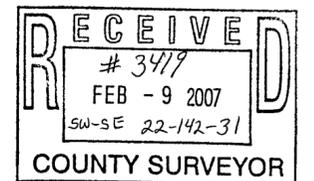

○ DENOTES IRON MONUMENT SET
MARKED BY REG. NO. 21367

× DENOTES CORNER POSITION IN LOW AREA

ORIENTATION OF THIS BEARING
SYSTEM IS ASSUMED

I HEREBY CERTIFY THAT THIS SURVEY, PLAN,
SPECIFICATION OR REPORT WAS PREPARED
BY ME OR UNDER MY DIRECT SUPERVISION
AND THAT I AM A DULY LICENSED ENGINEER
OR LAND SURVEYOR UNDER THE LAWS OF
THE STATE OF MINNESOTA.

[Signature]
DATE 4/27/95 LIC. NO. 21367

L	Landecker & Assoc, Inc.		PROJ. MGR.	DATE	REVISIONS	COMPUTER
	BOX 292, WALKER, MINNESOTA 56484 (218) 547-1296		TLF	4/27/95	8/28/95 HOUSES	95227
	PLANNING ENGINEERING SURVEYING		CHECKED BY	SCALE		BOOK 120 PG. 16
			DRAWN BY	HORIZ. 1" = 50'		FILE NO. W95227
			KAR	VERT.		SHEET 1 OF 1