


146

# PLAT OF SURVEY

PART OF BLOCK II, ORIGINAL PLAT OF WALKER



SCALE: 1 INCH = 20 FEET  
 ○ = IRON PIPE MONUMENT

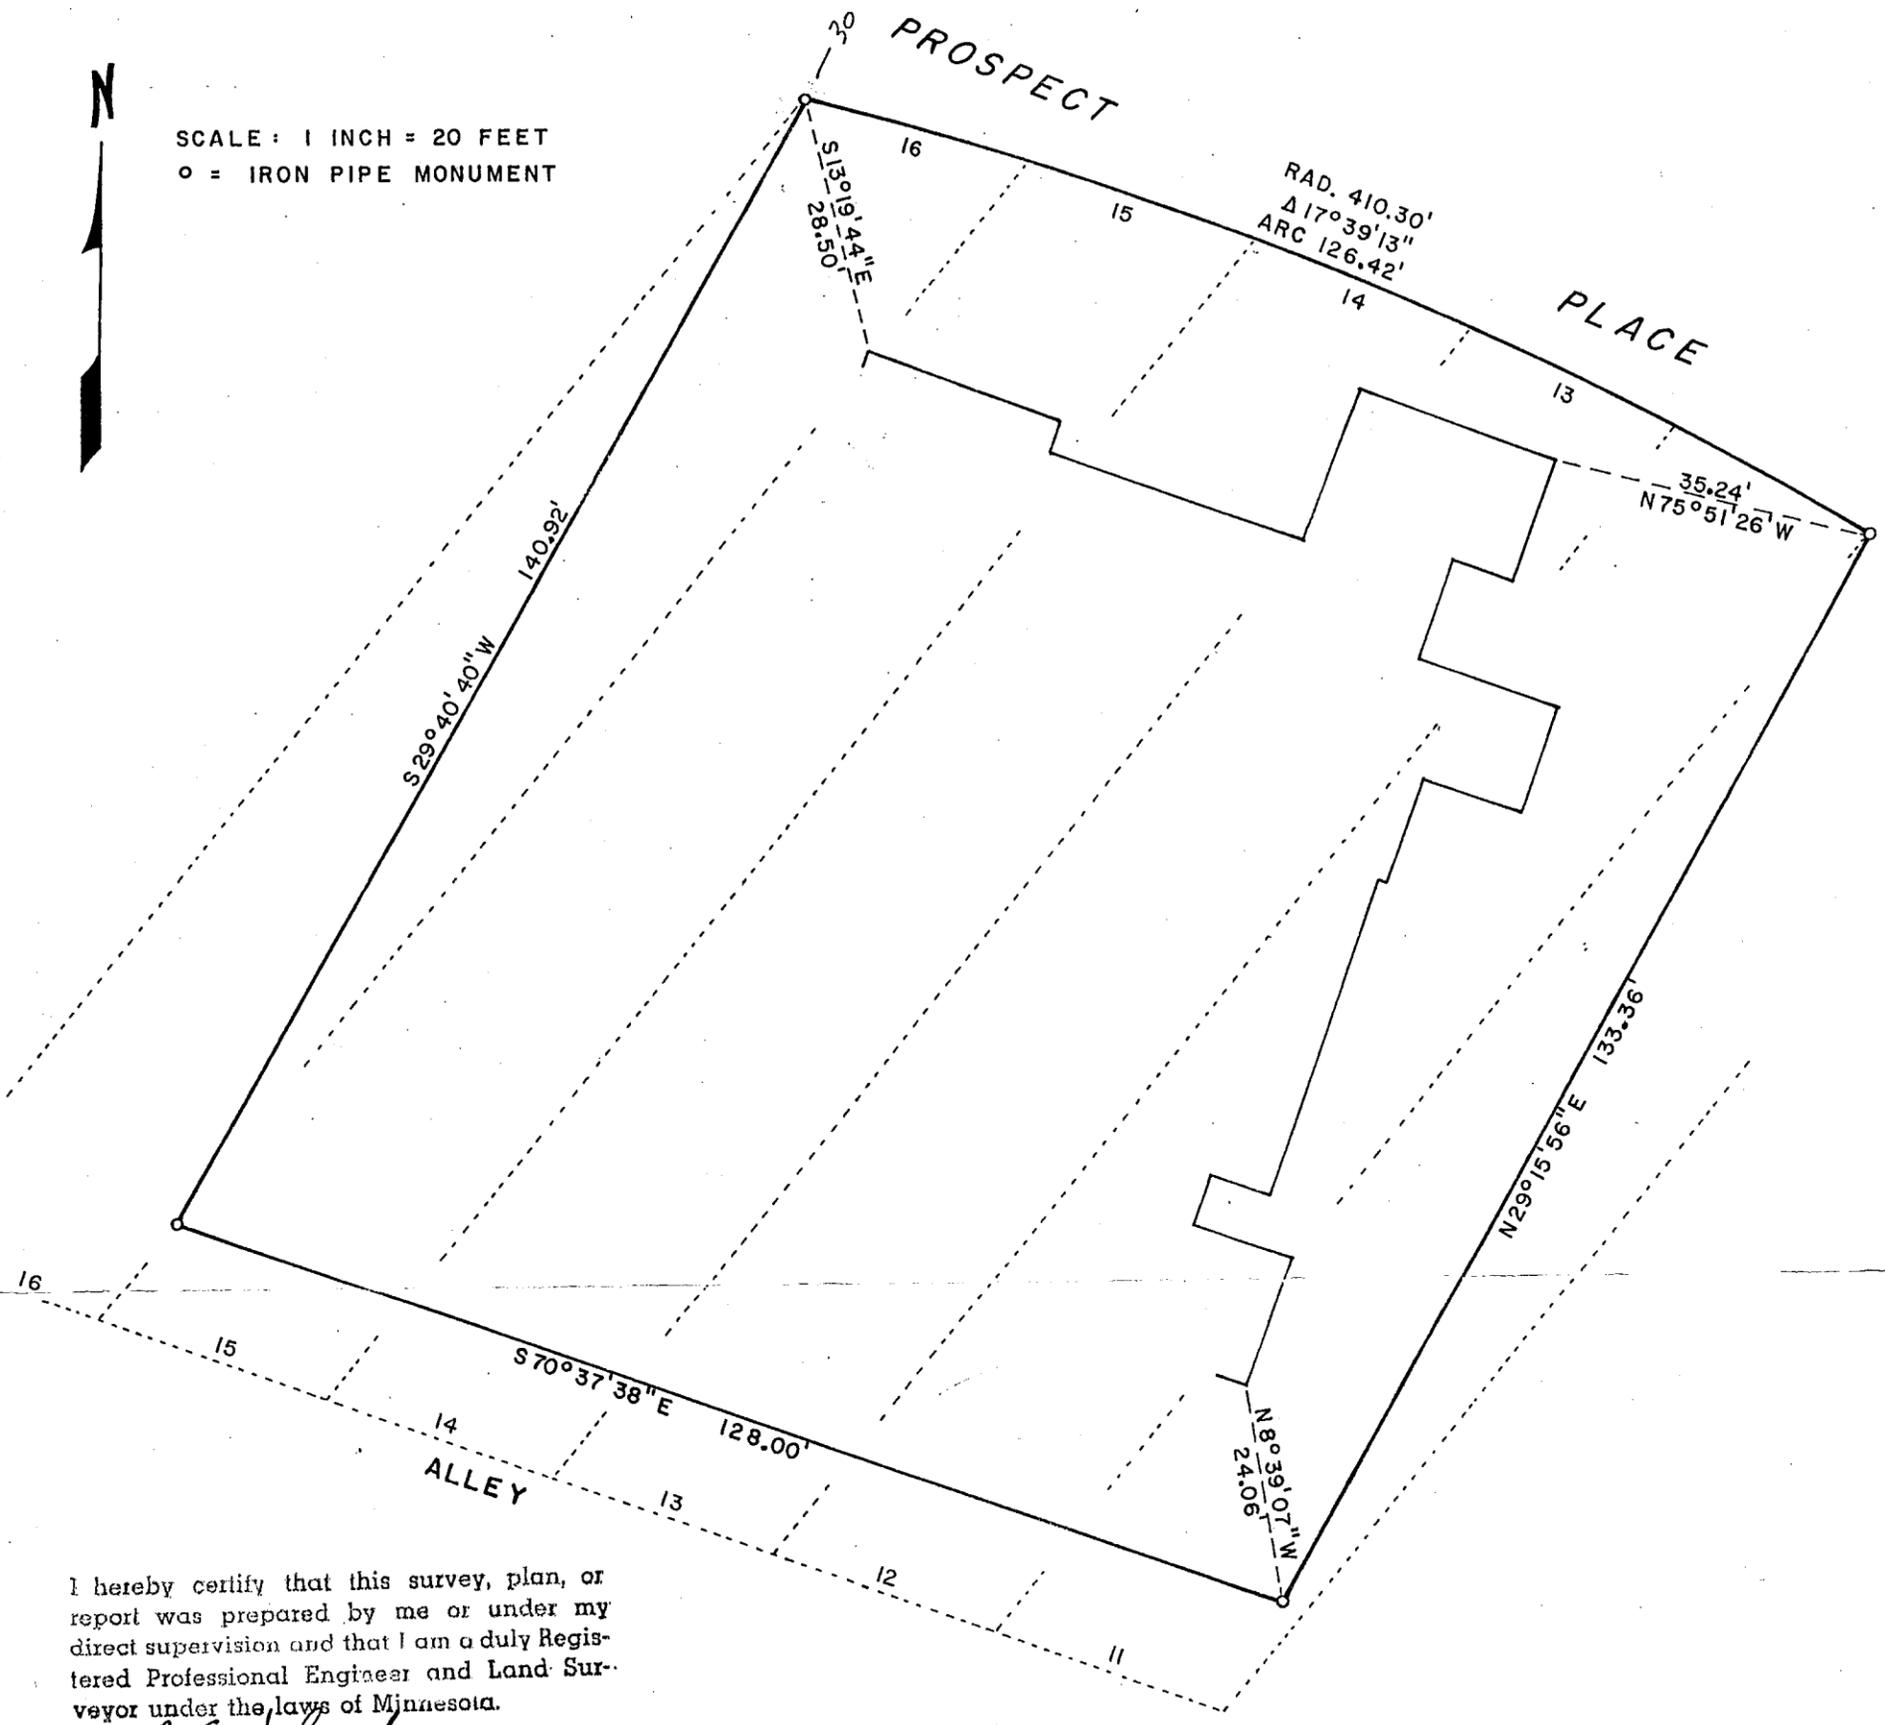


I hereby certify that this survey, plan, or report was prepared by me or under my direct supervision and that I am a duly Registered Professional Engineer and Land Surveyor under the laws of Minnesota.

*R. F. Schneider*

Date July 14, 1978 Reg. No. 5740

**R. F. SCHNEIDER**  
 REG. PROF. ENGR & LAND SURVEYOR  
 MINN. REG. No. 5740

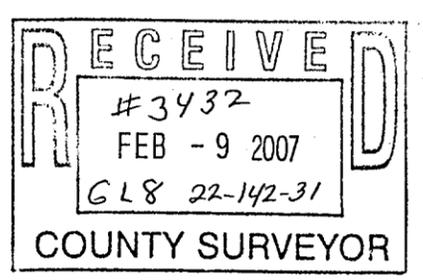

**TRACT DESCRIPTION**

Lots 12, 13, 14 and 15, Block 11, Original Plat of Walker, less the south 13 feet thereof.  
 and

That part of Lot 11, Block 11, Original Plat of Walker, described as follows: Beginning at the northwesterly corner of said Lot 11; thence South 39 degrees 08 minutes 48 seconds West 139.61 feet along the westerly line of said Lot 11; thence South 70 degrees 37 minutes 38 seconds East 24.31 feet; thence North 29 degrees 15 minutes 56 seconds East 133.36 feet to the point of beginning.

and

That part of Lot 16, Block 11, Original Plat of Walker, lying easterly of the following described line: Beginning at the northwesterly corner of said Lot 16; thence South 29 degrees 40 minutes 40 seconds West 140.92 feet to a point on the easterly line of said Lot 16 and there ending.

22-39  
 791