


CERTIFICATE OF SURVEY

LOTS 1, 2, 3 AND 4, BLOCK 3, ORIGINAL PLAT OF WALKER,
CASS COUNTY, MINNESOTA

FOR: CARROLL BUZZELL, SR.
22055 LAKE GEORGE BLVD.
ANOKA, MN. 55303

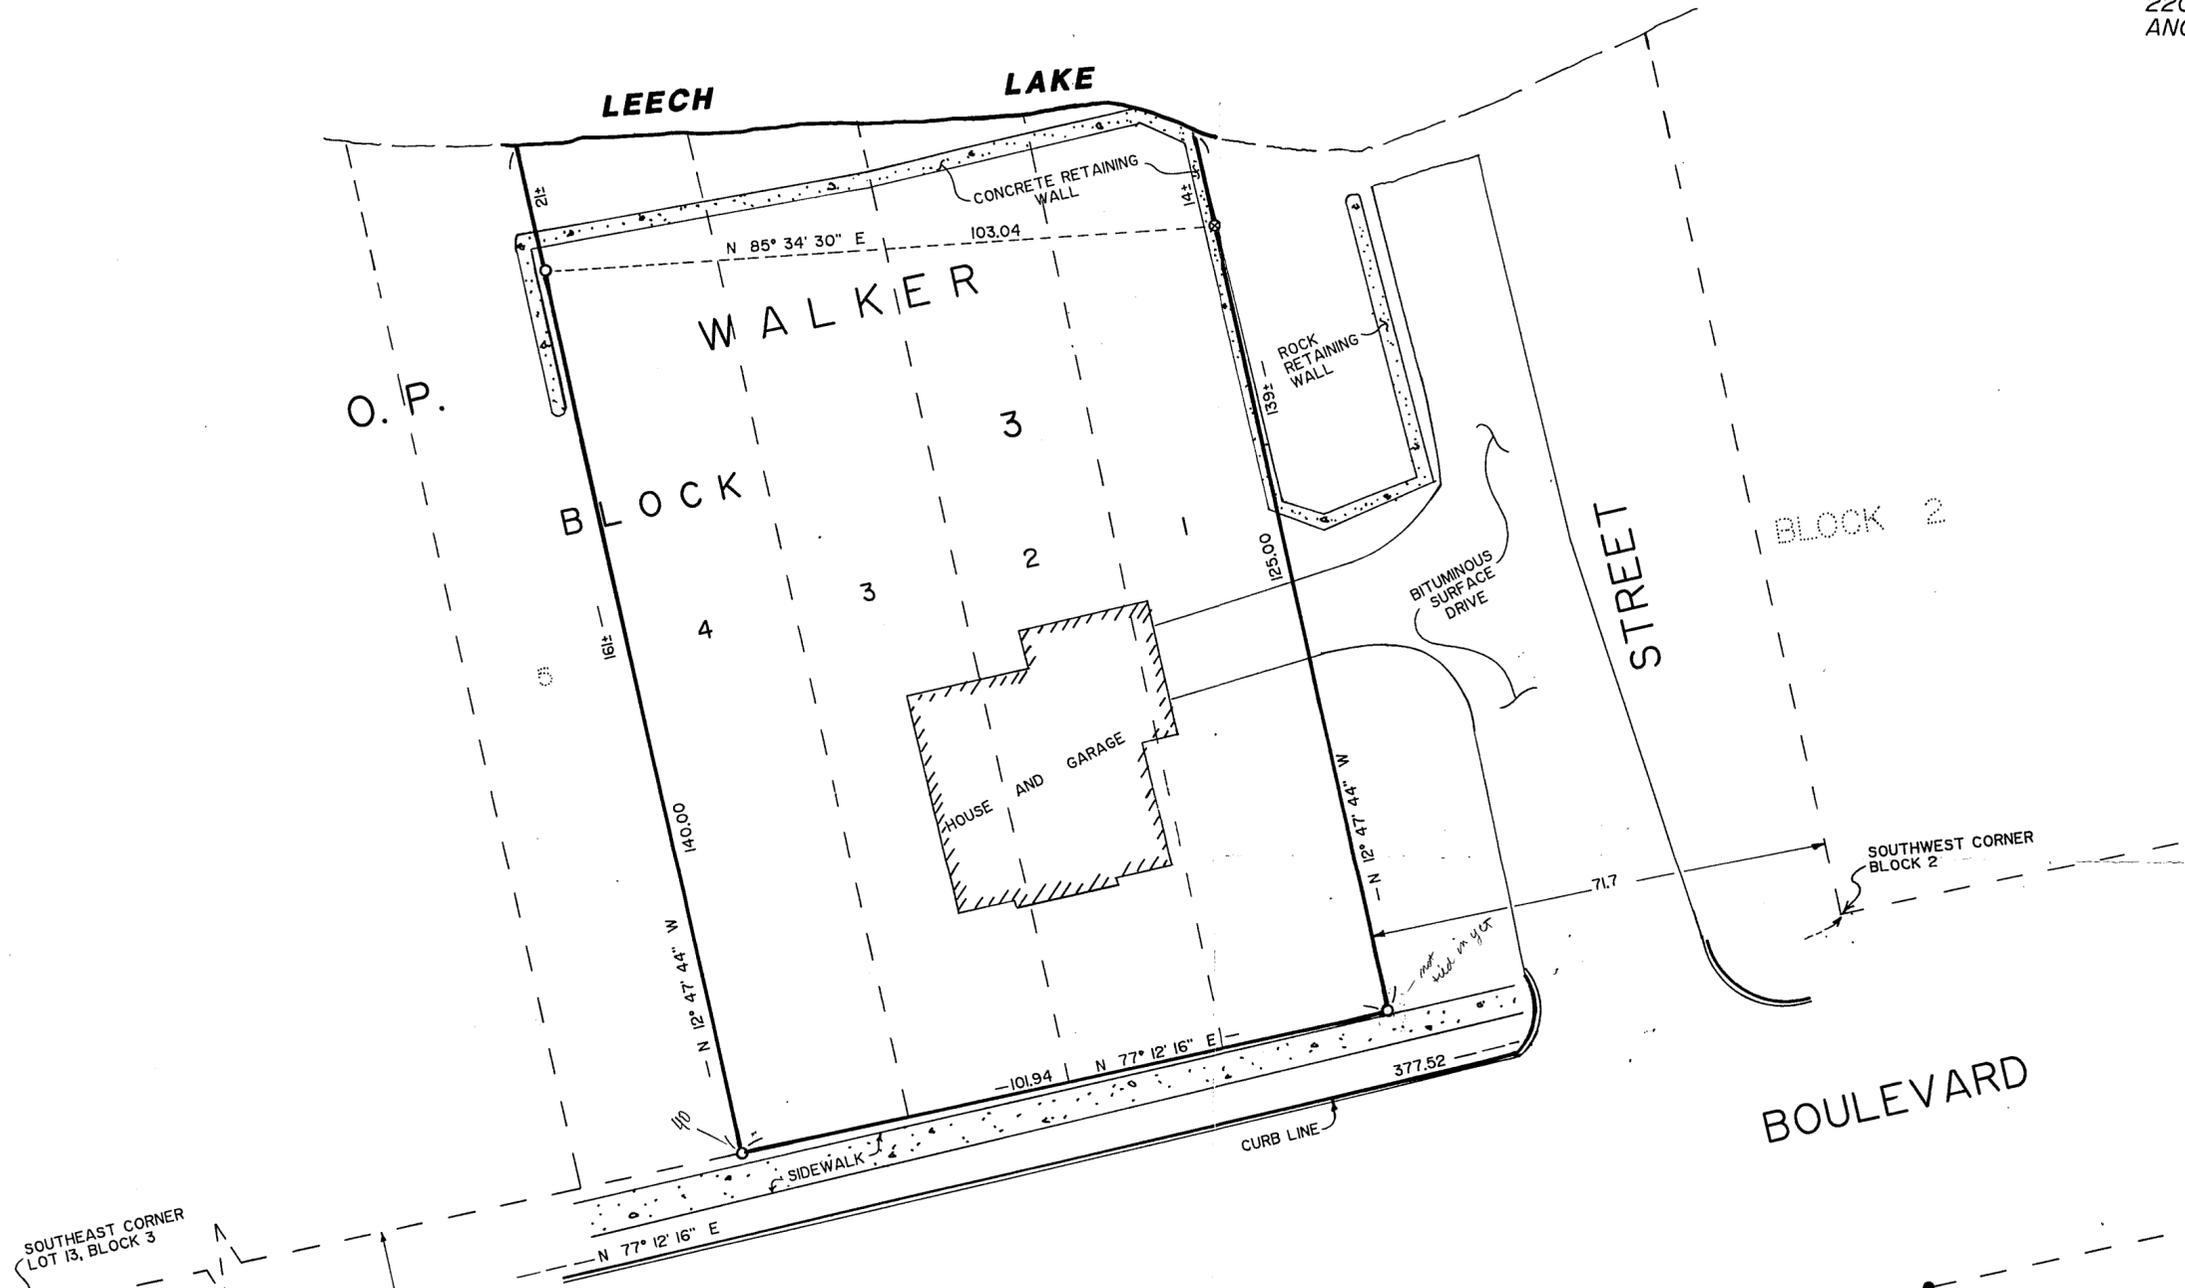

SOUTHEAST CORNER LOT 13, BLOCK 3

NORTHWEST CORNER BLOCK 8

NORTHEAST CORNER BLOCK 8

BLOCK 9

CLEVELAND


BOULEVARD

FOURTH

RECEIVED
3433
FEB - 9 2007
GL 7 22-142-J1
COUNTY SURVEYOR

I HEREBY CERTIFY THAT THIS SURVEY, PLAN, SPECIFICATION OR REPORT WAS PREPARED BY ME OR UNDER MY DIRECT SUPERVISION AND THAT I AM A DULY LICENSED ENGINEER OR LAND SURVEYOR UNDER THE LAWS OF THE STATE OF MINNESOTA.

David A. Anderson
DATE 7-31-90 LIC. NO. 17008

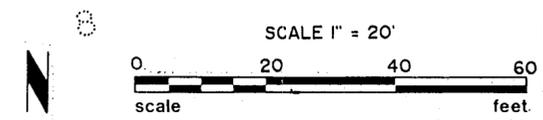

- o DENOTES IRON MONUMENT SET MARKED BY REG. NO. 17008
 - DENOTES MONUMENT FOUND
 - ⊗ CHISELED "X" IN CONCRETE
- ORIENTATION OF THIS BEARING SYSTEM IS ASSUMED

LS	LANDECKER - STEVENSON & ASSOC. INC.		PROJ. MGR.	DATE	REVISIONS	COMPUTER
	ENGINEERING-PLANNING-SURVEYING		TLF	7/31/90		510 - 7
	BOX 292 WALKER, MINNESOTA 56484 (218) 547-1296		CHKD. BY	SCALE		BOOK 84 PG. 60
			DRWN. BY	HORIZ 1" = 20'		FILE NO. 02990
		TLF	VERT.		SHEET 1 OF 1	