

CERTIFICATE OF SURVEY


THIRD STREET, ORIGINAL PLAT OF WALKER, SECTION 22, TOWNSHIP 142
NORTH, RANGE 31 WEST, CASS COUNTY, MINNESOTA



1"=20'



- DENOTES MAGNETIC NAIL SET
- DENOTES IRON MONUMENT SET MARKED BY REGISTRATION NO. 21367

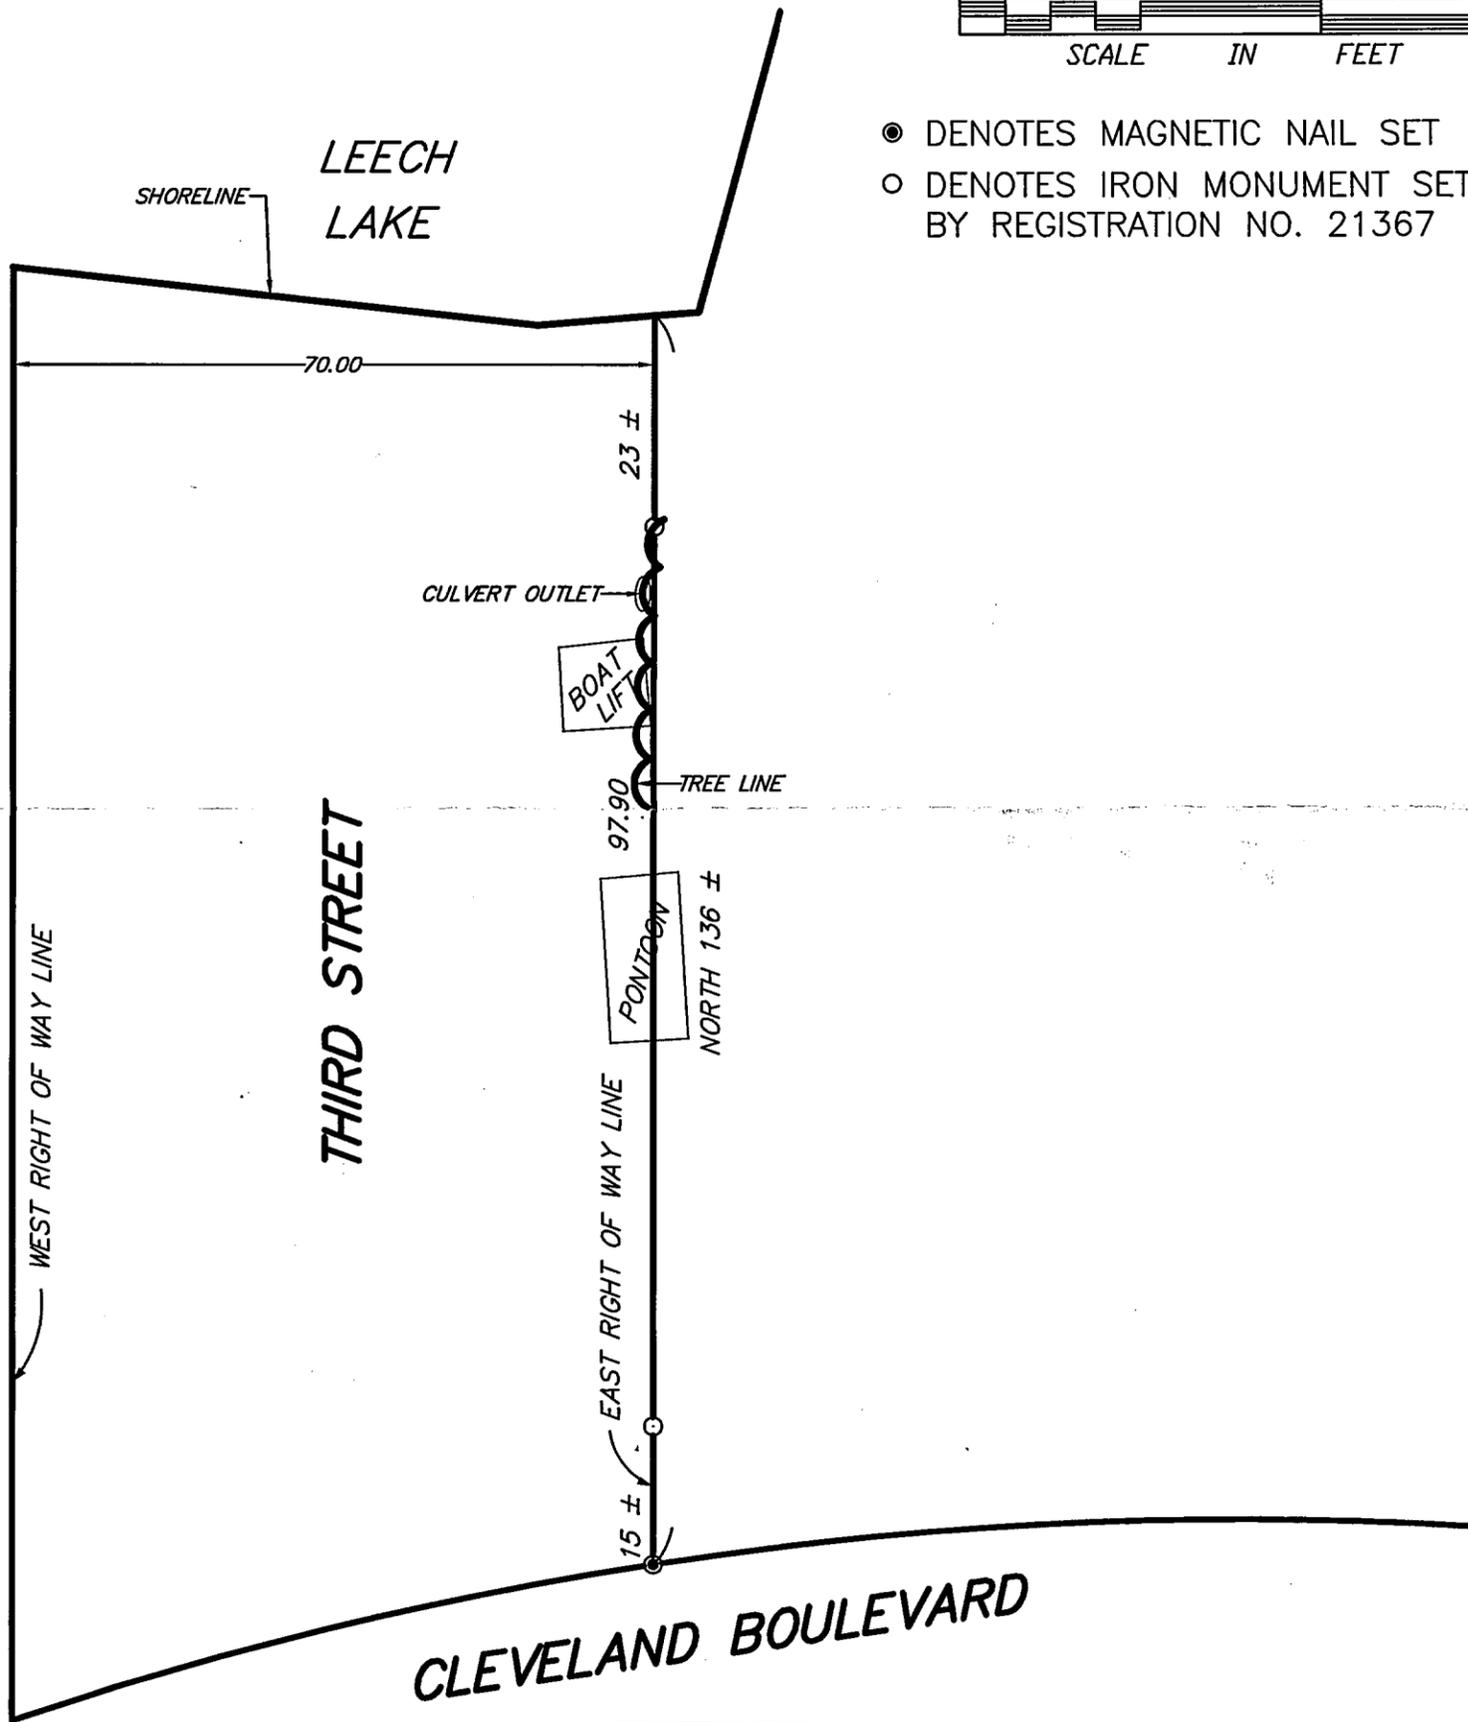

RECEIVED

3440

FEB - 9 2007

GLS 22-142-31

COUNTY SURVEYOR

For: City of Walker
P.O. Box 207
Walker, MN. 56484

I HEREBY CERTIFY THAT THIS SURVEY, PLAN, SPECIFICATION OR REPORT WAS PREPARED BY ME OR UNDER MY DIRECT SUPERVISION AND THAT I AM A DULY LICENSED ENGINEER OR LAND SURVEYOR UNDER THE LAWS OF THE STATE OF MINNESOTA.

Way L. Sun
DATE 11/21/97 LIC. NO. 21367

LANDECKER & ASSOCIATES INC.
WALKER, MN. 56484
PHONE 218-547-1296
PLANNING ENGINEERING SURVEYING

PRG. NO.	DATE	REVISIONS	COMPUTER
TLF	11/21/97		94211-1
CHECKED BY	SCALE		BOOK XX PG. XX
<i>tlf</i>	1"=20'		FILE NO. V94211-1
DRAWN BY	VERT.		SHEET 1 OF 1
MRS	NONE		