

CERTIFICATE OF SURVEY


LOT 22, BLOCK 15, ORIGINAL PLAT OF WALKER,
CASS COUNTY, MINNESOTA

For: *Roland Sorum*
504 Minnesota Ave. West
Box 250
Walker, MN. 56484




N



1"=20'

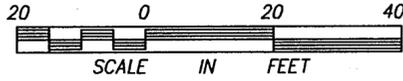

- DENOTES FOUND IRON MONUMENT
 - DENOTES IRON MONUMENT SET MARKED BY REGISTRATION NO. 21367
- ORIENTATION OF THIS BEARING SYSTEM IS ASSUMED

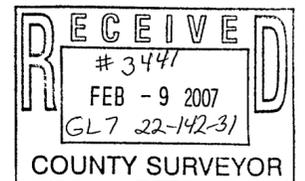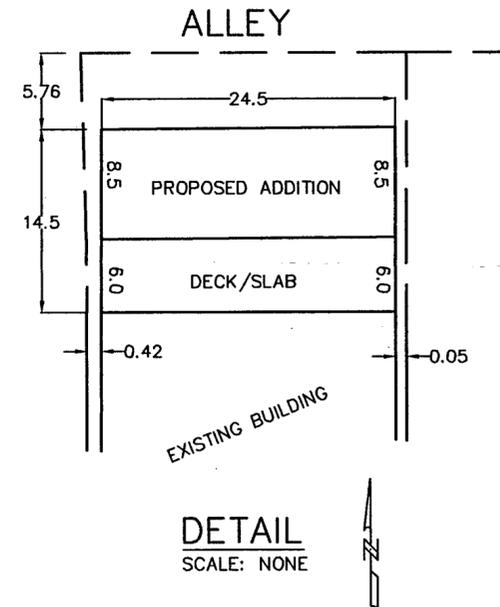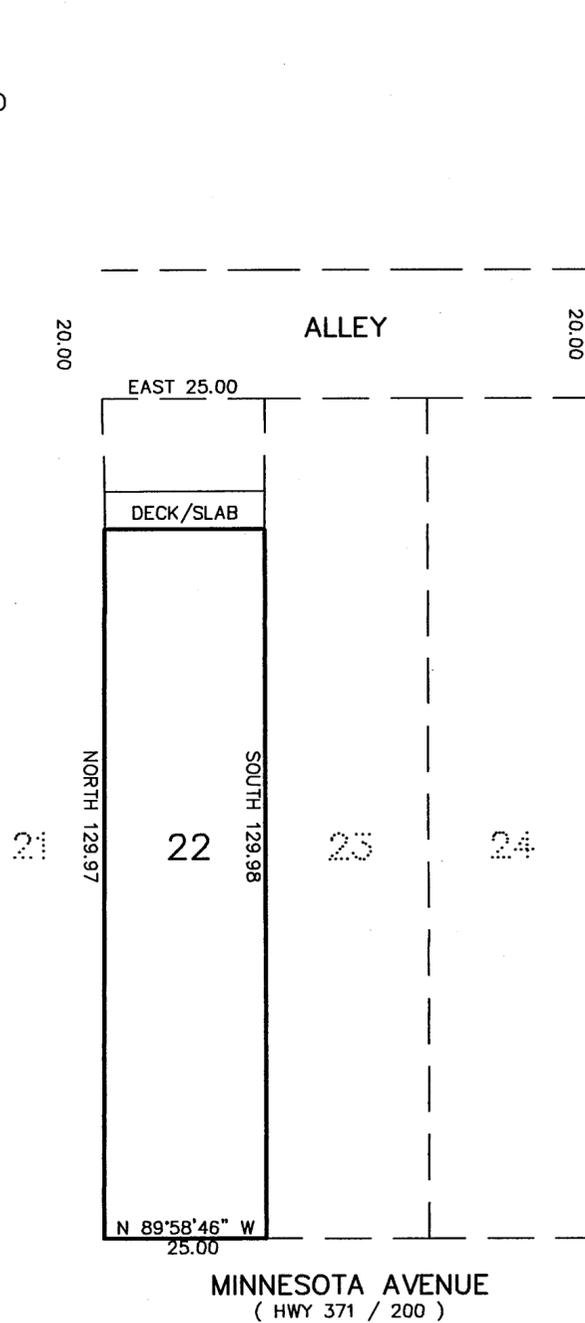

I HEREBY CERTIFY THAT THIS SURVEY, PLAN, SPECIFICATION OR REPORT WAS PREPARED BY ME OR UNDER MY DIRECT SUPERVISION AND THAT I AM A DULY LICENSED ENGINEER OR LAND SURVEYOR UNDER THE LAWS OF THE STATE OF MINNESOTA.

Roland Sorum
DATE 2/26/06 LIC. NO. 21367

LANDECKER & ASSOCIATES INC.
WALKER, MN. 56484
PHONE 218-547-1296
PLANNING ENGINEERING SURVEYING

PROG. MGR.	DATE	REVISIONS	COMPUTER
TLF	2/26/06		01991-2
CHECKED BY	SCALE		BOOK 124 PG. 28
DRAWN BY	HORZ. NOTED		FILE NO. W01991-3
MRS	VERT. NONE		SHEET 1 OF 1