



CERTIFICATE OF SURVEY

LOTS 21 - 24 AND 10 FEET OF VACATED ALLEY, BLOCK 9,
ORIGINAL PLAT OF WALKER, CASS COUNTY, MINNESOTA

FOR: DEAN HICKEY
P.O. BOX 36
WALKER, MN.
56484

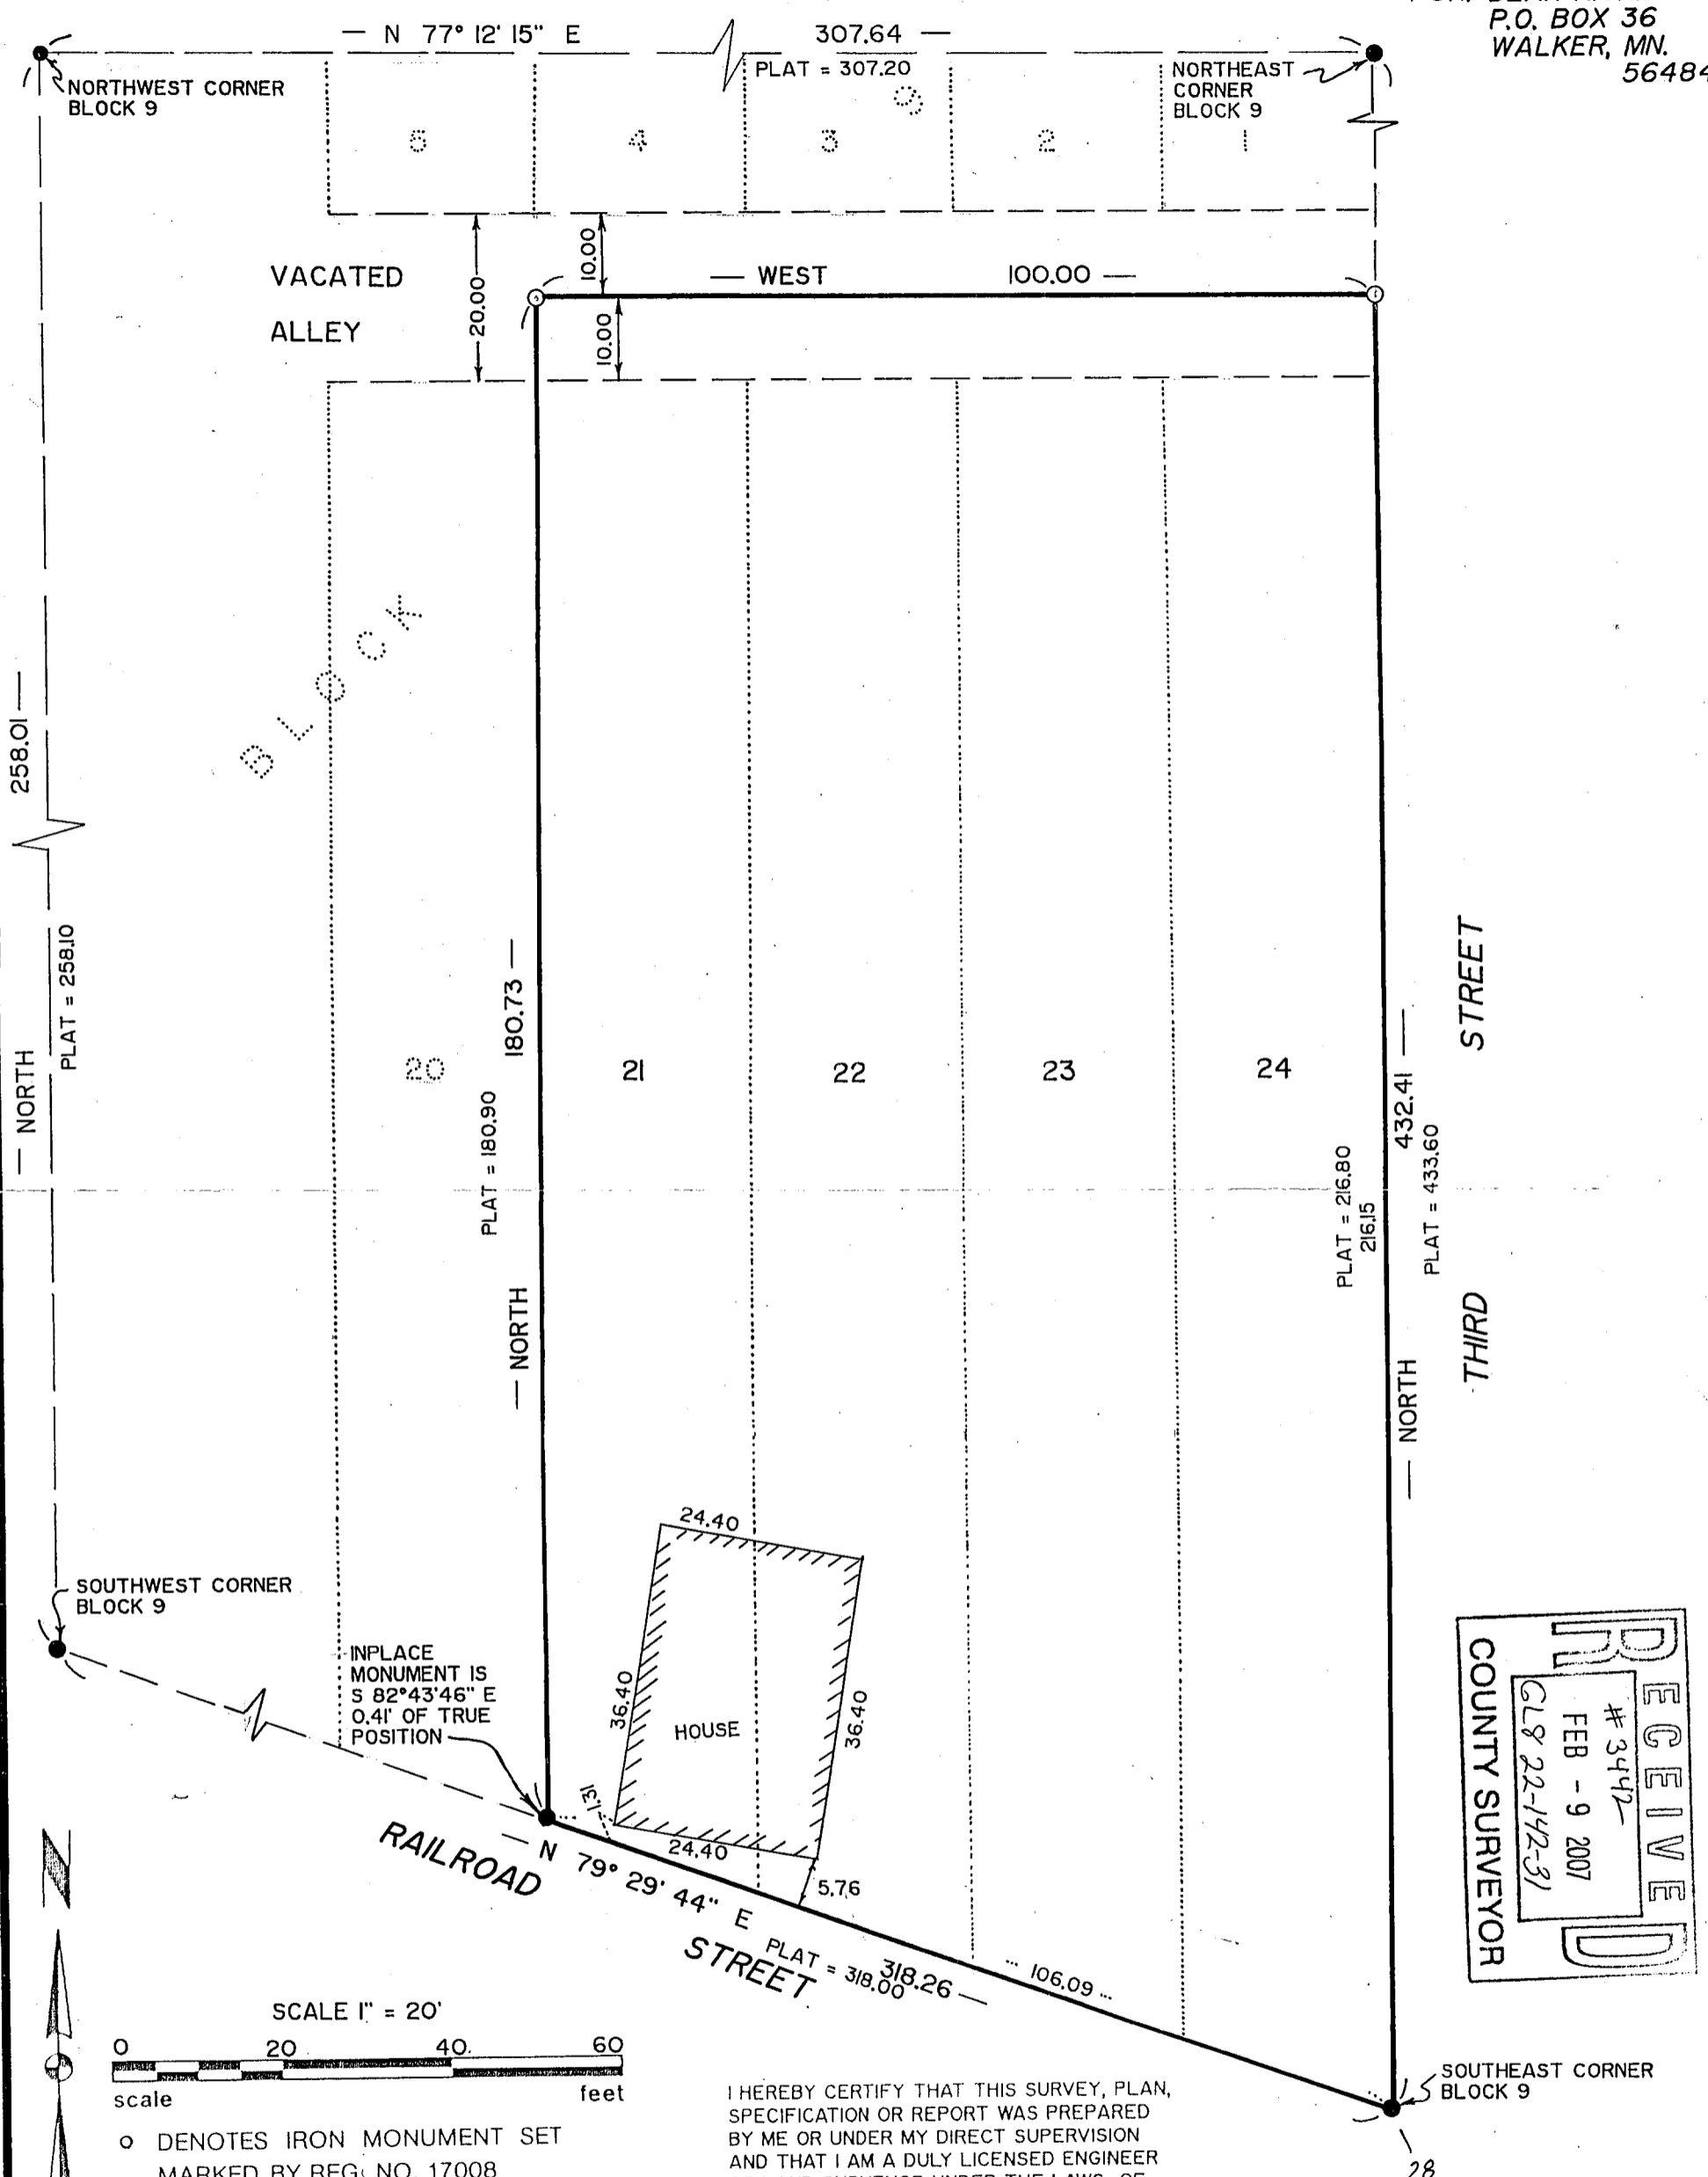

RECEIVED
3442
FEB - 9 2007
CL 8 22-142-31
COUNTY SURVEYOR

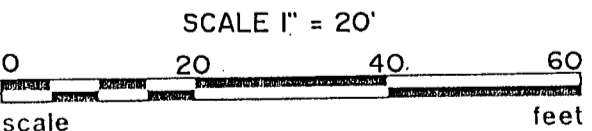

- DENOTES IRON MONUMENT SET MARKED BY REG. NO. 17008
 - DENOTES MONUMENT FOUND
- ORIENTATION OF THIS BEARING SYSTEM IS ASSUMED

I HEREBY CERTIFY THAT THIS SURVEY, PLAN, SPECIFICATION OR REPORT WAS PREPARED BY ME OR UNDER MY DIRECT SUPERVISION AND THAT I AM A DULY LICENSED ENGINEER OR LAND SURVEYOR UNDER THE LAWS OF THE STATE OF MINNESOTA.

David A. Landecker
DATE 5/15/91 LIC. NO. 17008

Landecker & Assoc., Inc. BOX 292, WALKER, MINNESOTA 56484 (218) 547-1296 PLANNING ENGINEERING SURVEYING	PROJ. MGR. TLF	DATE 5/15/91	REVISIONS	COMPUTER 510 - 7
	CHECKED BY DSL	SCALE HORIZ. 1" = 20'		BOOK 88 PG. 42
	DRAWN BY KAF	VERT.		FILE NO. 01891
				SHEET 1 OF 1

22-133