


# CERTIFICATE OF SURVEY

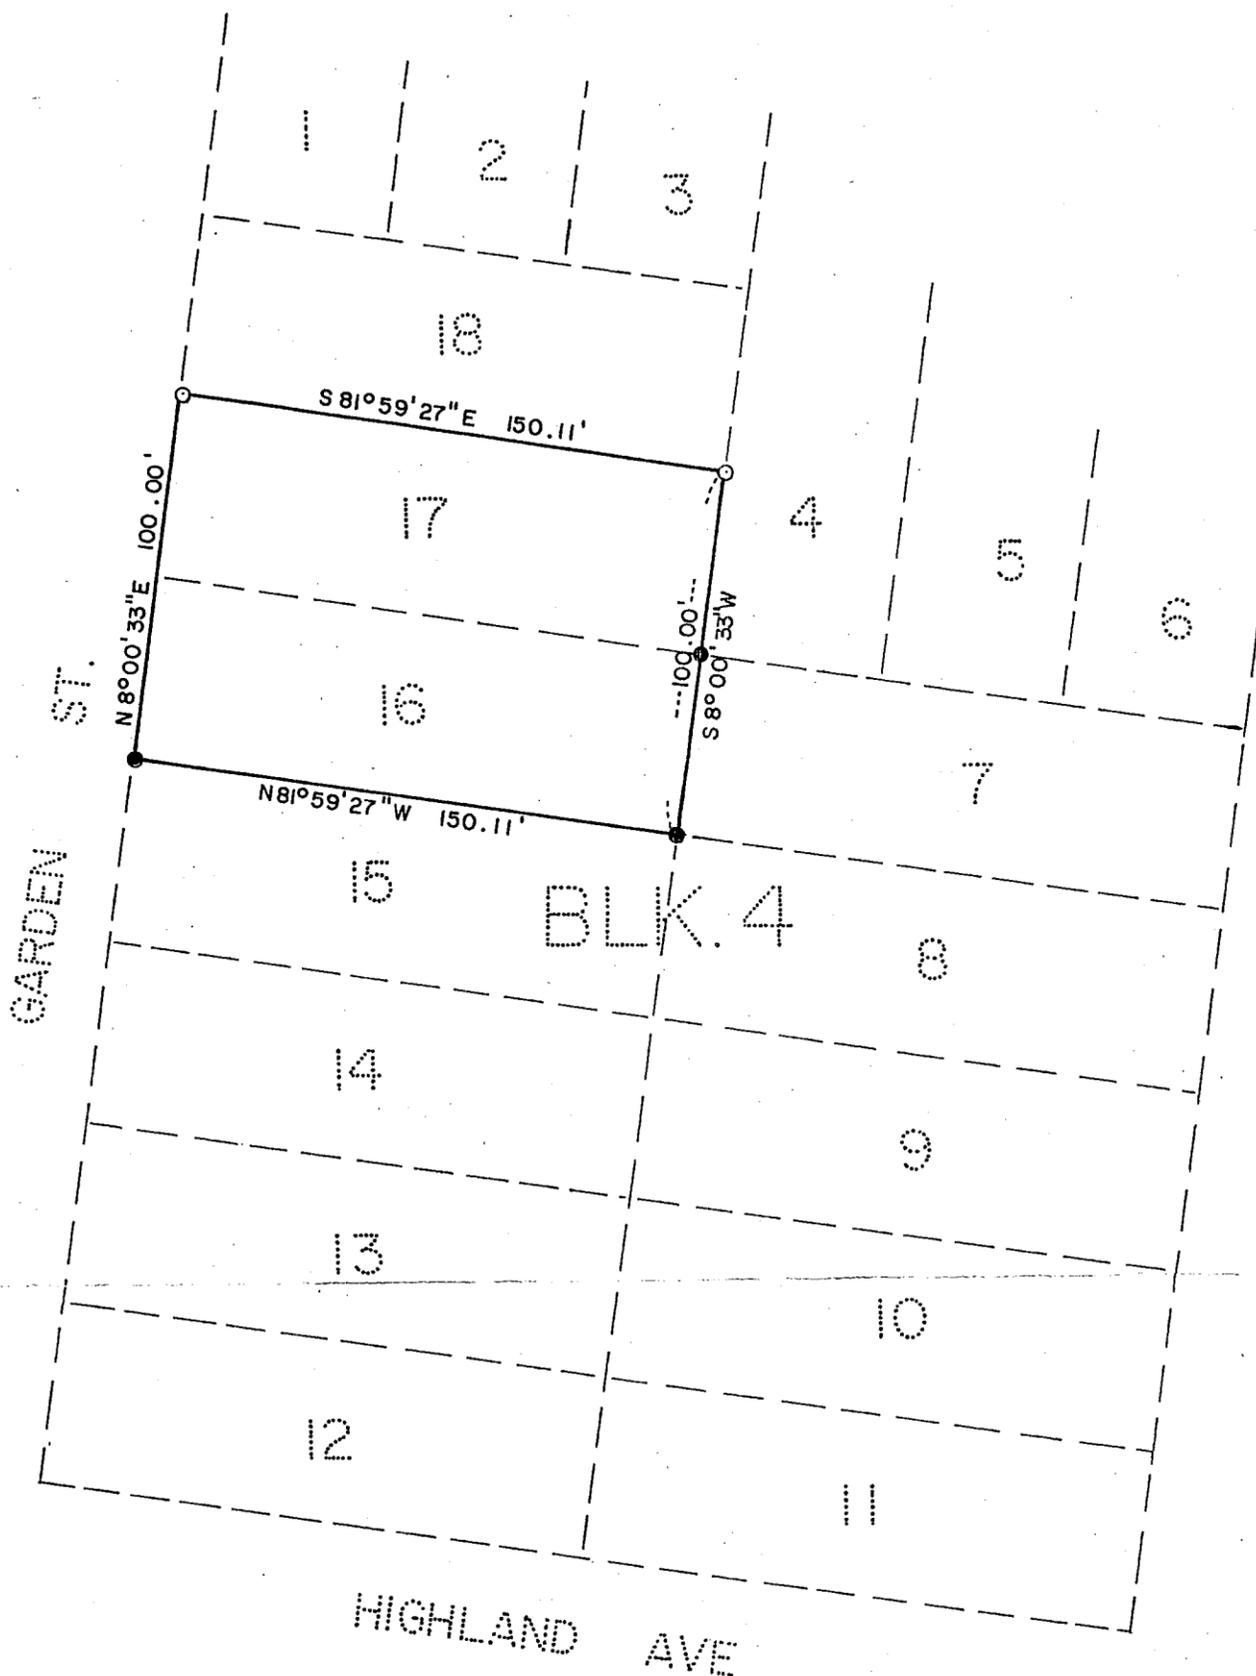

SCALE: 1 INCH = 50 FEET

- = IRON PIPE MONUMENT SET
- = 3" CAPPED TRUNK HWY R/W MONUMENT INPLACE

ORIENTATION OF THIS BEARING SYSTEM IS ASSUMED

NOTE: MONUMENT INPLACE AT NE CORNER LOT 16 IS 0.34' WEST OF LINE (MONUMENT WAS LEANING WEST)

I hereby certify that this survey, plan, or report was prepared by me or under my direct supervision and that I am a duly Registered Land Surveyor under the laws of the State of Minnesota.

*Gary H. Stevenson*

Date: April 1, 1983 Reg. No. 12684

RECEIVED

# 3449

FEB 13 2007

GL2 23-142-31

COUNTY SURVEYOR

<p style="font-size: 0.8em; margin: 0;">SHEET TITLE</p> <p style="margin: 0;"><b>LOTS 16 &amp; 17, BLOCK 4, COMMERCIAL CLUB'S FIRST ADDITION TO WALKER</b></p>
<p style="font-size: 0.8em; margin: 0;">PROJECT</p> <p style="text-align: center; margin: 0;"><b>CITY OF WALKER</b></p>
<p style="margin: 0;"><b>GARY STEVENSON &amp; ASSOCIATES, INC.</b></p> <p style="margin: 0;">Land Surveying &amp; Consulting Engineering</p> <p style="margin: 0;">WALKER, MINNESOTA 56484</p> <p style="margin: 0;">(218) 547-1296</p>