


# CERTIFICATE OF SURVEY

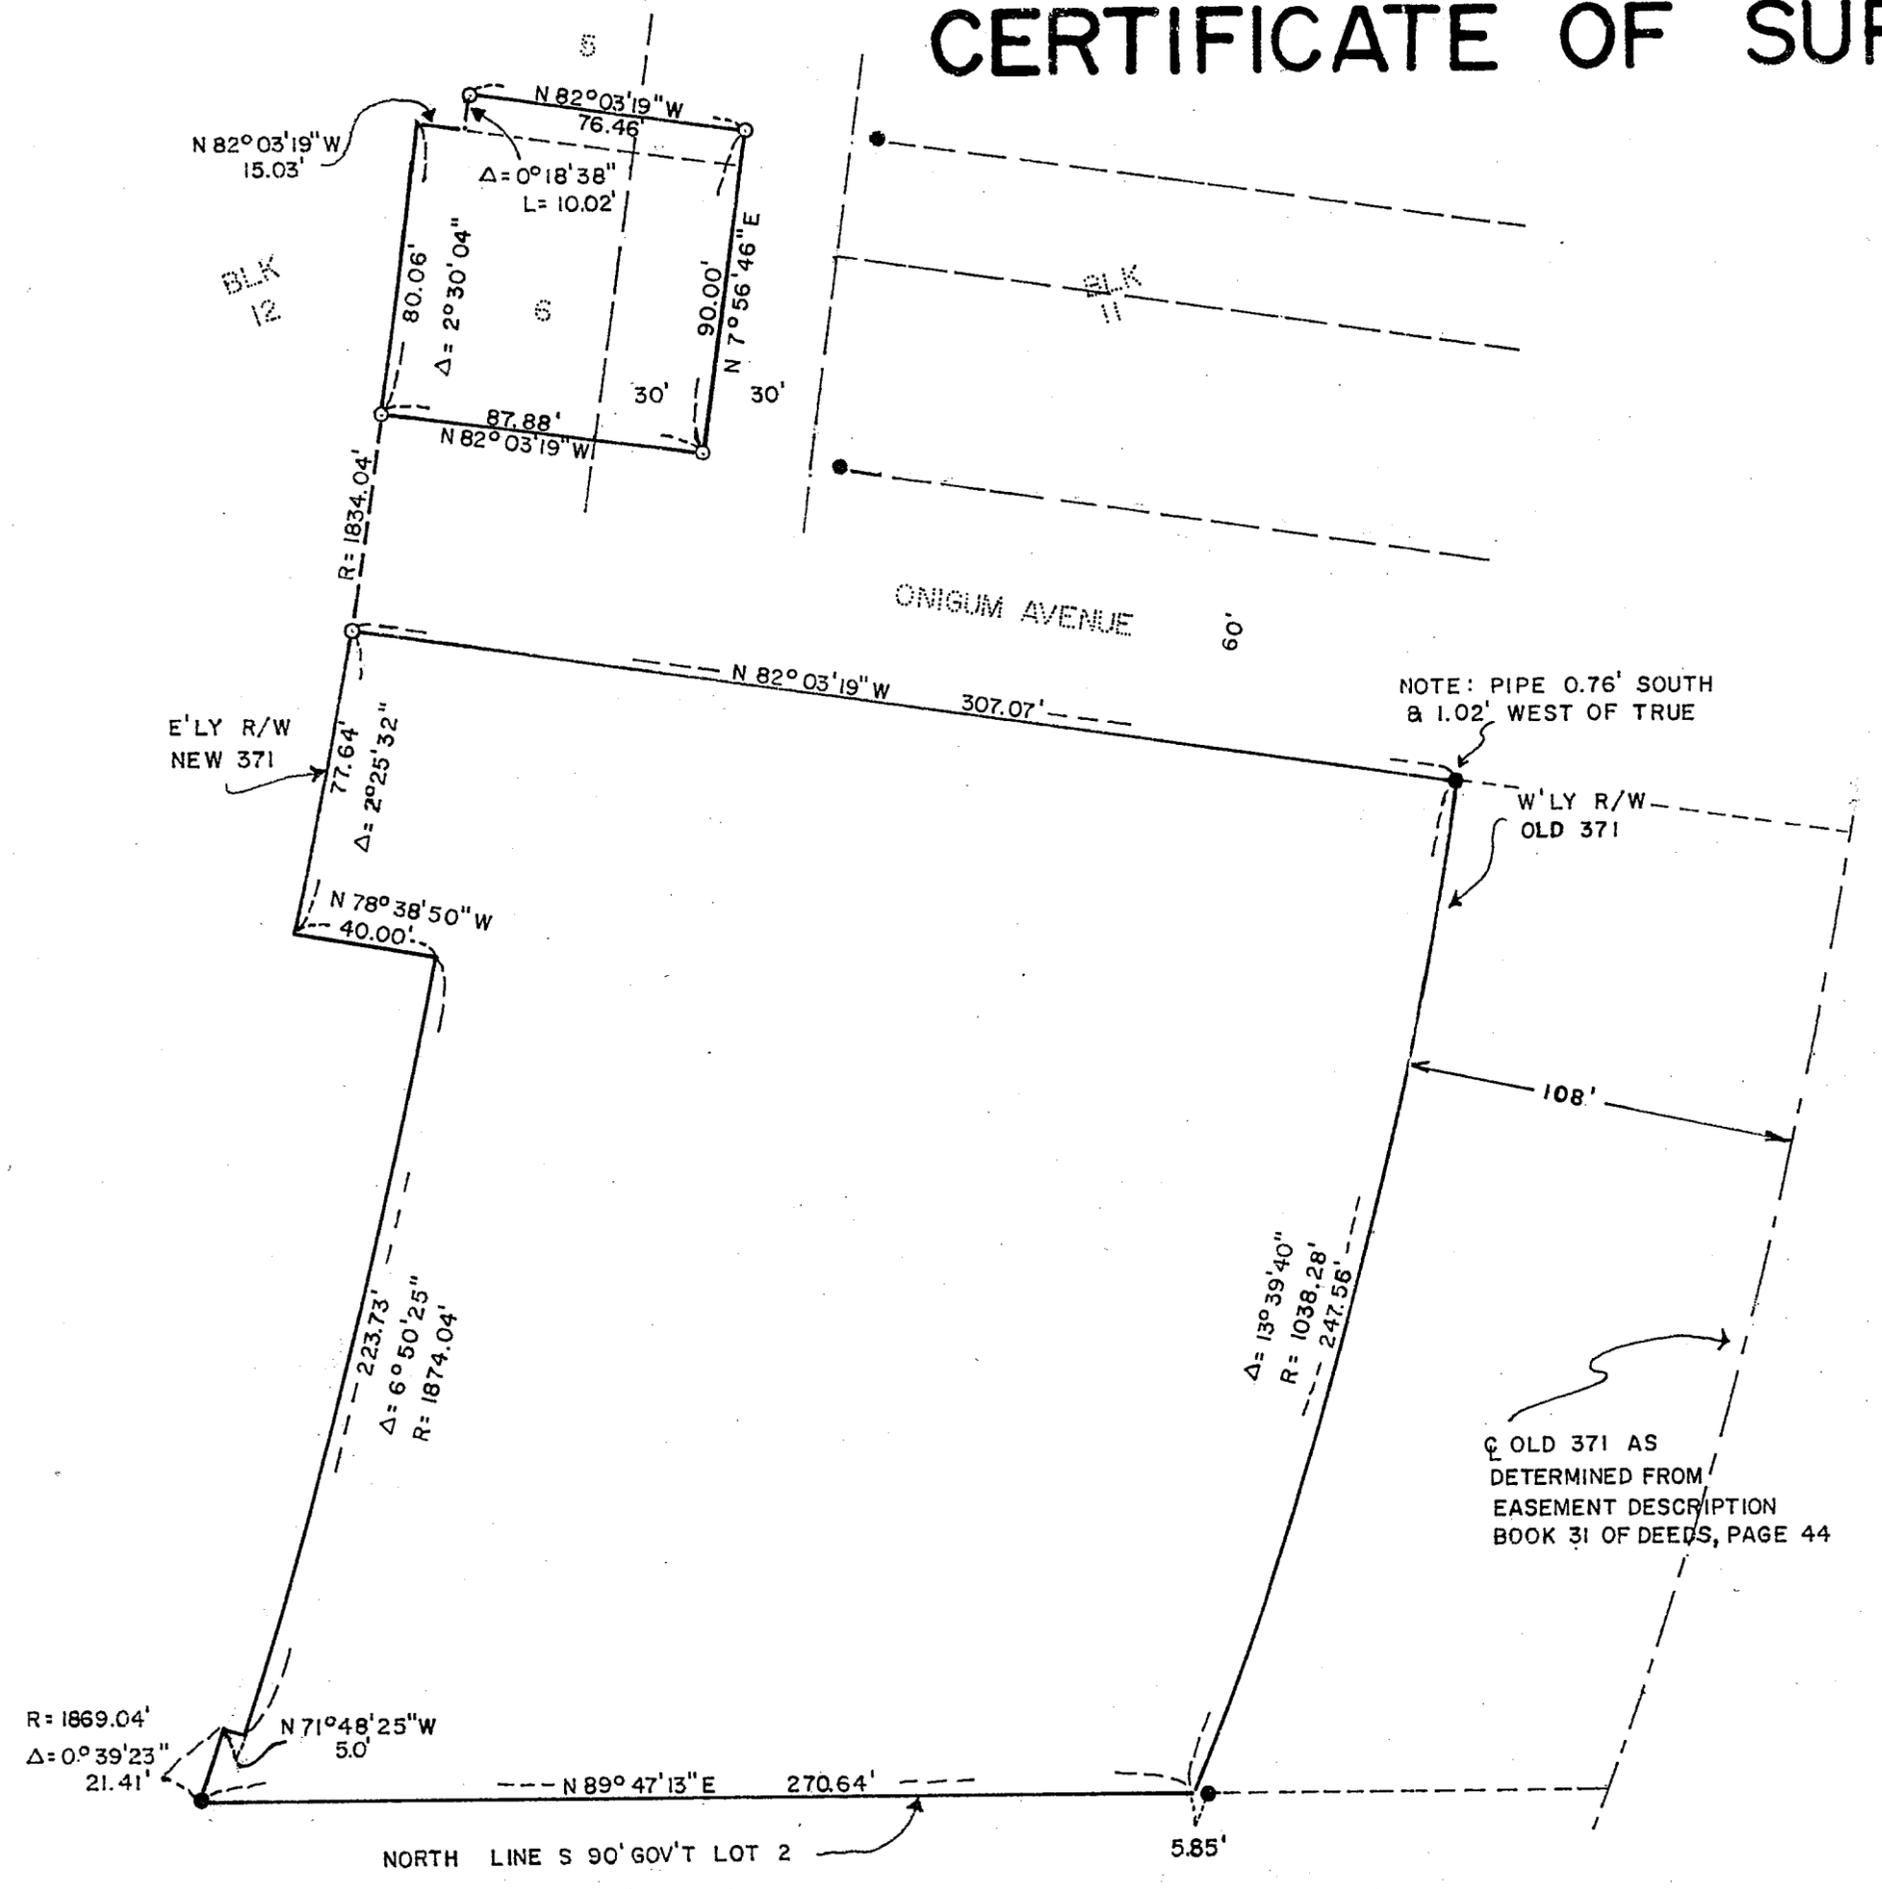

R E C E I V E D  
 #3452  
 FEB 13 2007  
 GL 2 23-142-31  
 COUNTY SURVEYOR

23-08



SCALE: 1 INCH = 50 FEET  
 O = IRON PIPE MONUMENT SET  
 ● = IRON PIPE MONUMENT IN PLACE  
 ORIENTATION OF THIS BEARING SYSTEM IS ASSUMED

NOTE: SURVEY SHOWS THAT PART OF DOC. NO.'S 201192 AND 182589 WEST OF OLD HWY.

I hereby certify that this survey, plan, or report was prepared by me or under my direct supervision and that I am a duly Registered Land Surveyor under the laws of the State of Minnesota.

*Gary H. Stevenson*  
 Date 3/4/85 Reg. No. 12684

SHEET TITLE	PART OF LOT 5 AND 6, BLK 12 COMMERCIAL CLUB FIRST ADDITION TO WALKER AND PART OF GOV'T LOT 2, SEC 23, T. 142 N., R. 31 W. CASS COUNTY MINNESOTA
PROJECT	JOHN JOHNSON
<b>GARY STEVENSON &amp; ASSOCIATES, INC.</b> Land Surveying & Consulting Engineering WALKER, MINNESOTA 56484 (218) 547-1296	

970