


23-17

# CERTIFICATE OF SURVEY


LOT 8 AND THE SOUTH HALF OF LOT 7, BLOCK 11 AND PARTS OF  
VACATED VANE STREET AND ONIGUM AVENUE, ALL IN COMMERCIAL  
CLUB'S ADDITION TO WALKER, CASS COUNTY, MINNESOTA

For: Northwoods Log Homes  
HRC 70 Box 645  
Laporte, MN. 56461

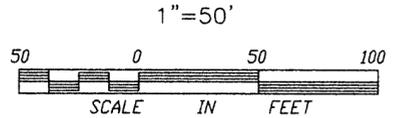

- DENOTES FOUND IRON MONUMENT
- DENOTES IRON MONUMENT SET MARKED BY REGISTRATION NO. 21367

ORIENTATION OF THIS BEARING SYSTEM IS BASED ON THE SOUTH LINE OF LOT 8, BLOCK 11 AND IS ASSUMED TO BEAR S 82°03'09"E

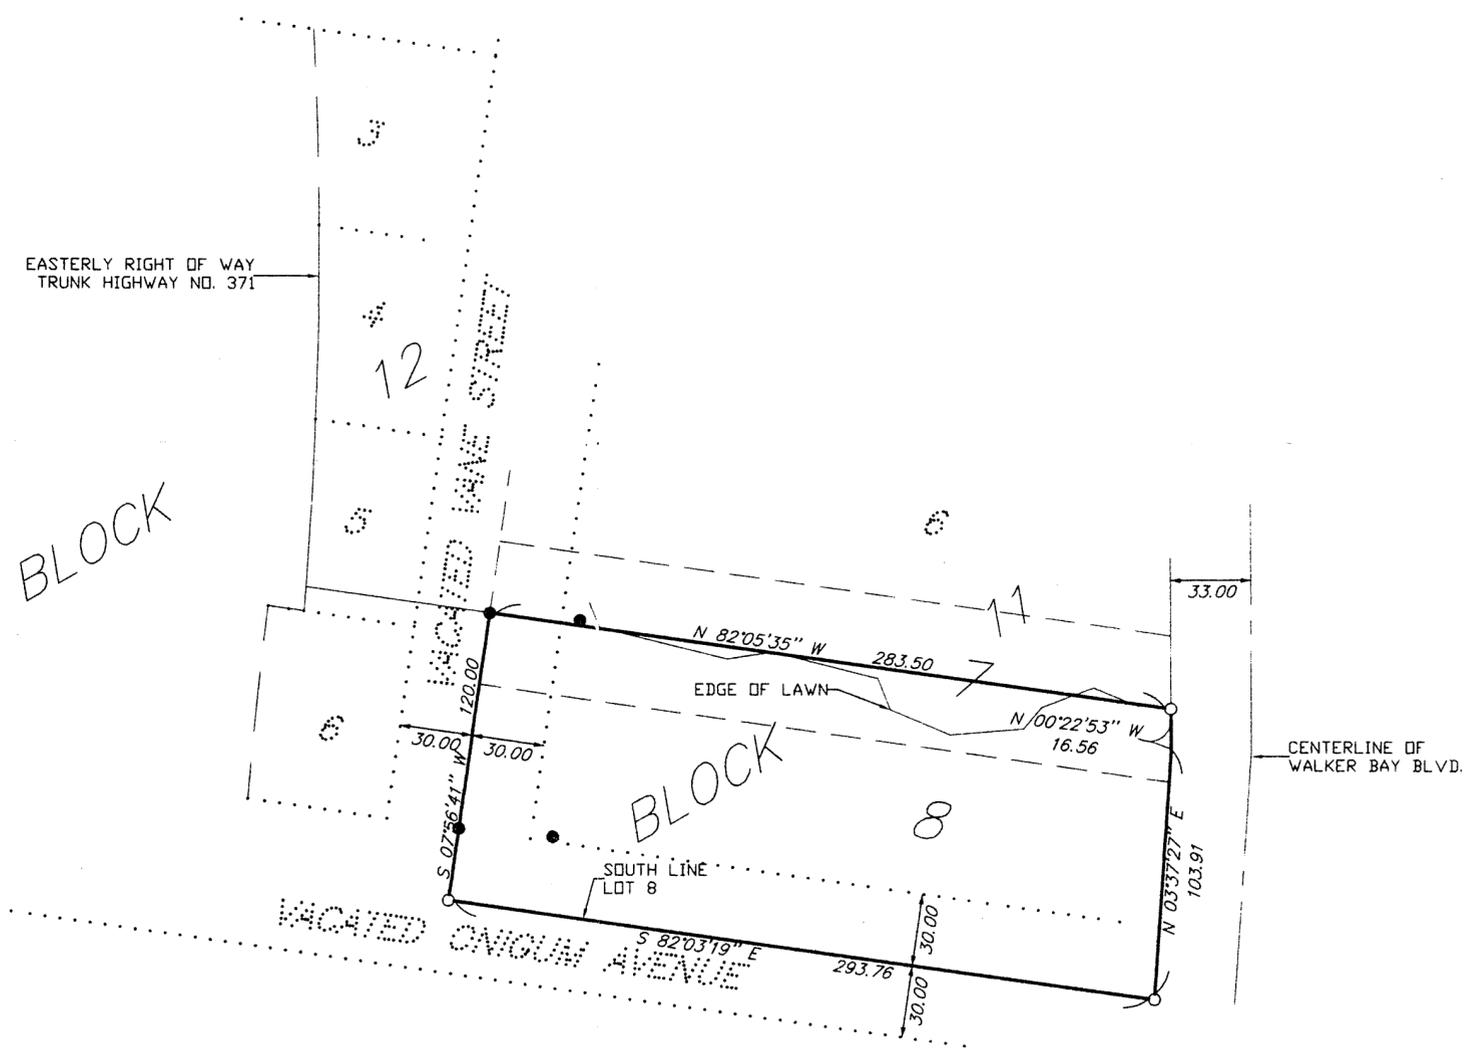

**RECEIVED**  
 # 3455  
 FEB 13 2007  
 GL 2 23-142-31  
 COUNTY SURVEYOR

I HEREBY CERTIFY THAT THIS SURVEY, PLAN, SPECIFICATION OR REPORT WAS PREPARED BY ME OR UNDER MY DIRECT SUPERVISION AND THAT I AM A DULY LICENSED ENGINEER OR LAND SURVEYOR UNDER THE LAWS OF THE STATE OF MINNESOTA.

*Alfred J. ...*  
 DATE 10/22/96 LIC. NO. 21367

**LANDECKER & ASSOCIATES INC.**  
 WALKER, MN. 56484  
 PHONE 218-547-1296  
 PLANNING ENGINEERING SURVEYING

PRG. MGR.	DATE	REVISIONS	COMPUTER
TLF	10/22/96		970-1
CHECKED BY	SCALE		BOOK 128 PG. 37
DRAWN BY	HORIZ. 1"=50'		FILE NO. W970-1
NRS	VERT. NONE		SHEET 1 OF 1