


01-87  
#2905  
South

# CERTIFICATE OF SURVEY

PART OF GOV'T. LOT 2, SEC. 23, T. 142 N., R. 31 W.  
CASS COUNTY, MINNESOTA

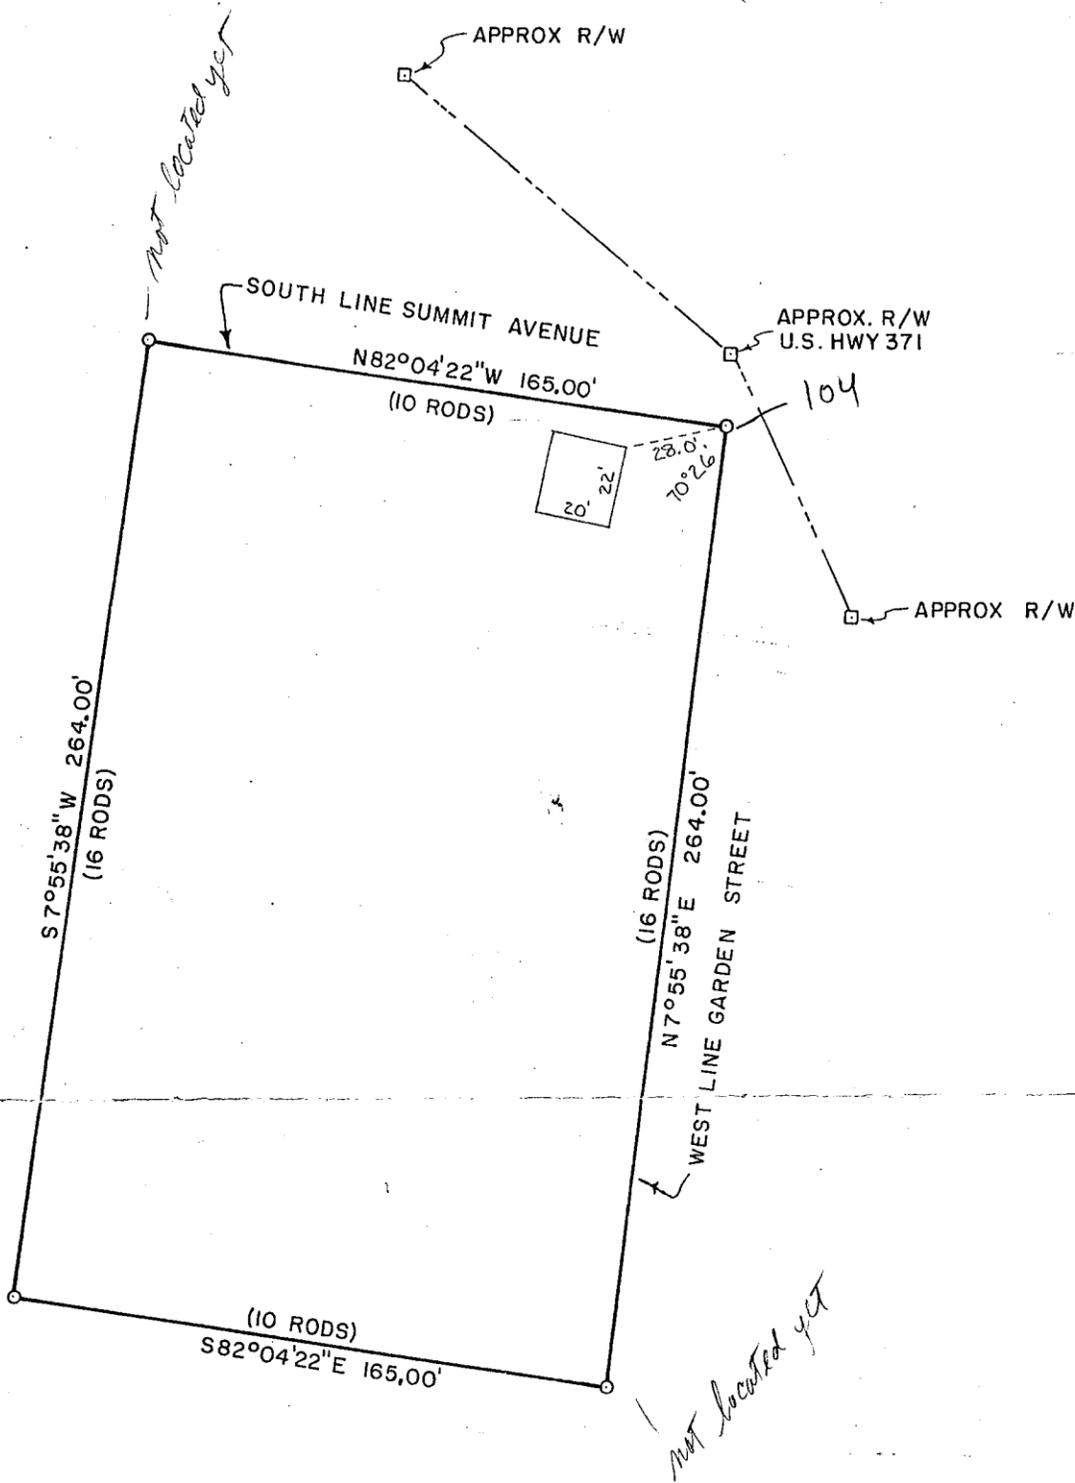

SCALE: 1 INCH = 50 FEET

O = IRON PIPE MON. SET

ORIENTATION OF THIS BEARING SYSTEM IS ASSUMED.

□ = R/W MARKER U.S. HWY. 371

NOTE: THIS SURVEY IS BASED ON DESCRIPTION RECORDED AS DOC. NO. 249421

RECEIVED
# 3466
FEB 13 2007
GL 2 23-142-31
COUNTY SURVEYOR

I hereby certify that this survey, plan, or report was prepared by me or under my direct supervision and that I am a duly Registered Land Surveyor under the laws of the State of Minnesota.

*Mary H. Stevenson*  
Date: March 12, 1980 Reg. No. 12684

SURVEY BY: GARY STEVENSON & ASSOCIATES, INC. LAND SURVEYING & CONSULTING ENGINEERING BOX 292 WALKER, MINNESOTA 218-547-1296
SURVEY FOR: GERALD HALL

FILE NO. 852