


# PLAT OF SURVEY

PART OF GOV'T. LOT 2, SEC. 26, T. 142 N., R. 31 W.

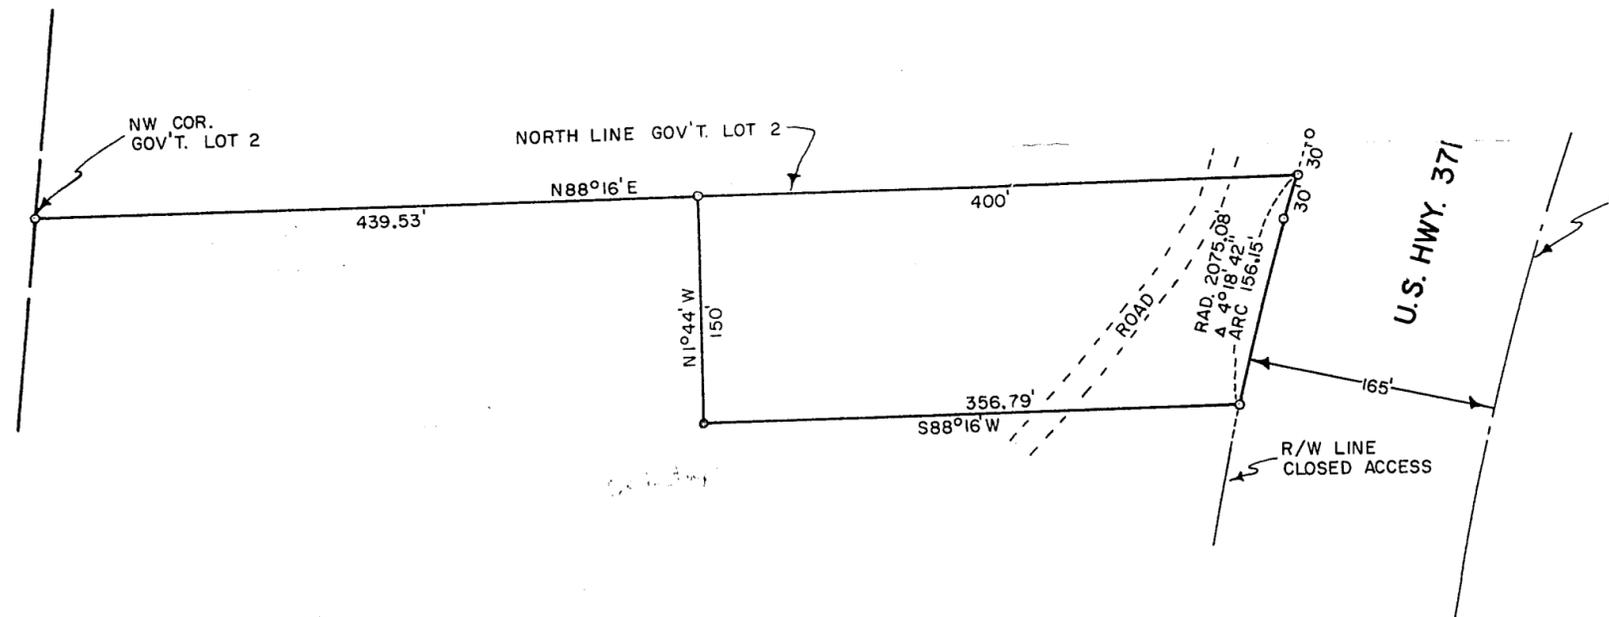

SCALE: 1 INCH = 100 FEET

o = IRON PIPE MONUMENT


Description - That part of Government Lot 2, Section 26, Township 142 North, Range 31 West, described as follows: Commencing at the northwest corner of said Lot 2; thence north 88 degrees 16 minutes east 439.53 feet along the north line of said Lot 2 to the point of beginning of the tract to be described; thence north 88 degrees 16 minutes east 400 feet along the north line of said Lot 2 to a point on the westerly right-of-way line of U. S. Highway 371, said point being on curve, radius 2075.08 feet, the tangent of which bears south 16 degrees 29 minutes 18 seconds west; thence southwesterly along said curve an arc length of 156.15 feet, central angle 4 degrees 18 minutes 42 seconds, along said right-of-way line; thence south 88 degrees 16 minutes west 356.79 feet; thence north 1 degree 44 minutes west 150 feet to the point of beginning. Subject to an easement for the existing roadway through the above described tract.

I hereby certify that this survey, plan or report was prepared by me or under my direct supervision and that I am a duly registered Professional Engineer and Land Surveyor under the laws of Minn.

*R. F. Schneider*

Date June 5, 1970 Reg. No. 5740

R. F. SCHNEIDER  
 P.E., PROF. ENG'R & LAND SURVEYOR  
 MINN. REG. NO. 5740

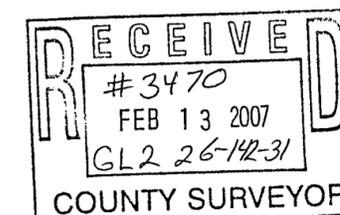

301

26-7