


Certificate of Survey

Part of the Northwest Quarter of the Southeast Quarter,
and part of Government Lot 1,
Section 5, Township 133 North, Range 30 West,
Cass County, Minnesota.

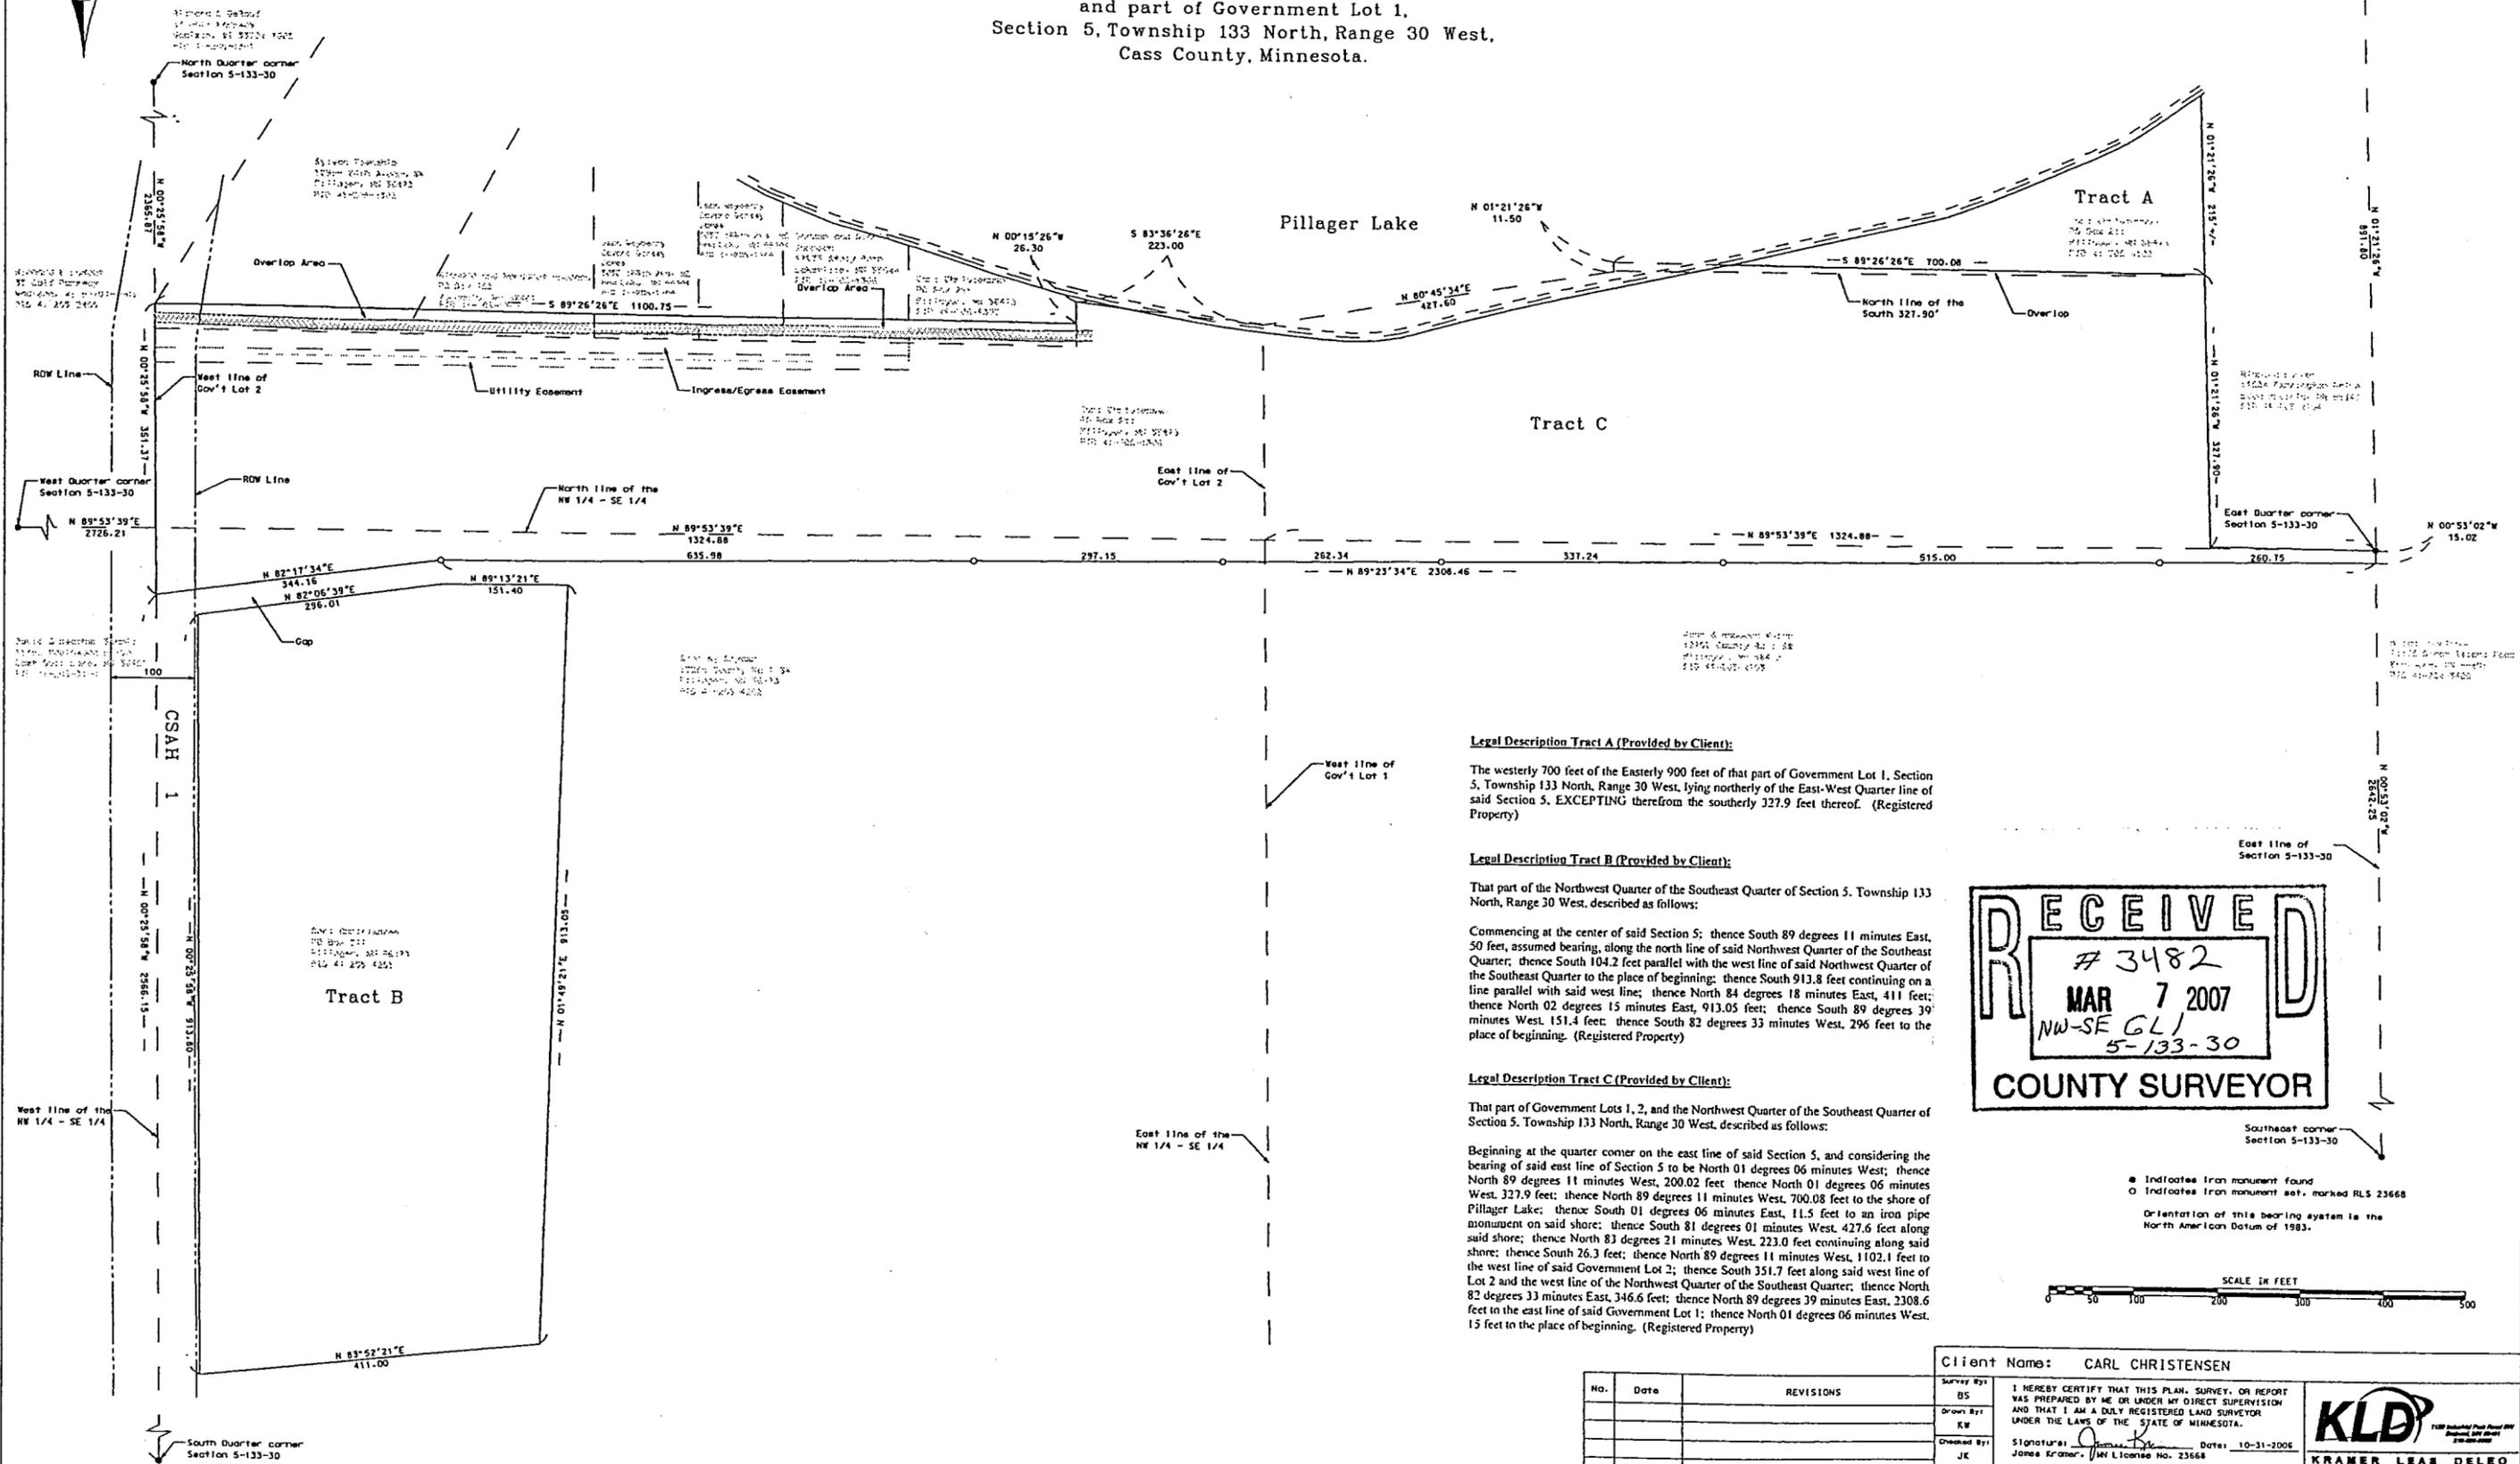

Legal Description Tract A (Provided by Client):

The westerly 700 feet of the Easterly 900 feet of that part of Government Lot 1, Section 5, Township 133 North, Range 30 West, lying northerly of the East-West Quarter line of said Section 5, EXCEPTING therefrom the southerly 327.9 feet thereof. (Registered Property)

Legal Description Tract B (Provided by Client):


That part of the Northwest Quarter of the Southeast Quarter of Section 5, Township 133 North, Range 30 West, described as follows:

Commencing at the center of said Section 5; thence South 89 degrees 11 minutes East, 50 feet, assumed bearing, along the north line of said Northwest Quarter of the Southeast Quarter; thence South 104.2 feet parallel with the west line of said Northwest Quarter of the Southeast Quarter to the place of beginning; thence South 913.8 feet continuing on a line parallel with said west line; thence North 84 degrees 18 minutes East, 411 feet; thence North 02 degrees 15 minutes East, 913.05 feet; thence South 89 degrees 39 minutes West, 151.4 feet; thence South 82 degrees 33 minutes West, 296 feet to the place of beginning. (Registered Property)

Legal Description Tract C (Provided by Client):

That part of Government Lots 1, 2, and the Northwest Quarter of the Southeast Quarter of Section 5, Township 133 North, Range 30 West, described as follows:

Beginning at the quarter corner on the east line of said Section 5, and considering the bearing of said east line of Section 5 to be North 01 degrees 06 minutes West; thence North 89 degrees 11 minutes West, 200.02 feet; thence North 01 degrees 06 minutes West, 327.9 feet; thence North 89 degrees 11 minutes West, 700.08 feet to the shore of Pillager Lake; thence South 01 degrees 06 minutes East, 11.5 feet to an iron pipe monument on said shore; thence South 81 degrees 01 minutes West, 427.6 feet along said shore; thence North 83 degrees 21 minutes West, 223.0 feet continuing along said shore; thence South 26.3 feet; thence North 89 degrees 11 minutes West, 1102.1 feet to the west line of said Government Lot 2; thence South 351.7 feet along said west line of Lot 2 and the west line of the Northwest Quarter of the Southeast Quarter; thence North 82 degrees 33 minutes East, 346.6 feet; thence North 89 degrees 39 minutes East, 2308.6 feet in the east line of said Government Lot 1; thence North 01 degrees 06 minutes West, 15 feet to the place of beginning. (Registered Property)

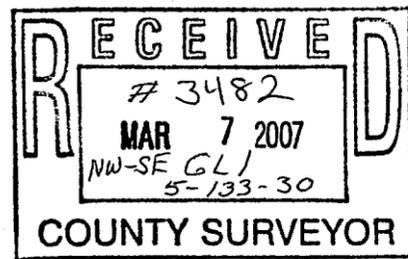

• Indicates iron monument found
○ Indicates iron monument set, marked RLS 23668
Orientation of this bearing system is the North American Datum of 1983.



No.	Date	REVISIONS

Client Name: CARL CHRISTENSEN

Survey By: BS
Drawn By: KW
Checked By: JK

I HEREBY CERTIFY THAT THIS PLAN, SURVEY, OR REPORT WAS PREPARED BY ME OR UNDER MY DIRECT SUPERVISION AND THAT I AM A DULY REGISTERED LAND SURVEYOR UNDER THE LAWS OF THE STATE OF MINNESOTA.

Signature: *James Kramer* Date: 10-31-2006
James Kramer, M.S.L. License No. 23668

PROJECT NO. CHISCO601