


CERTIFICATE OF SURVEY

PART OF GOVT LOT 11
SECTION 18, TOWNSHIP 134 NORTH, RANGE 31 WEST
CASS COUNTY, MINNESOTA

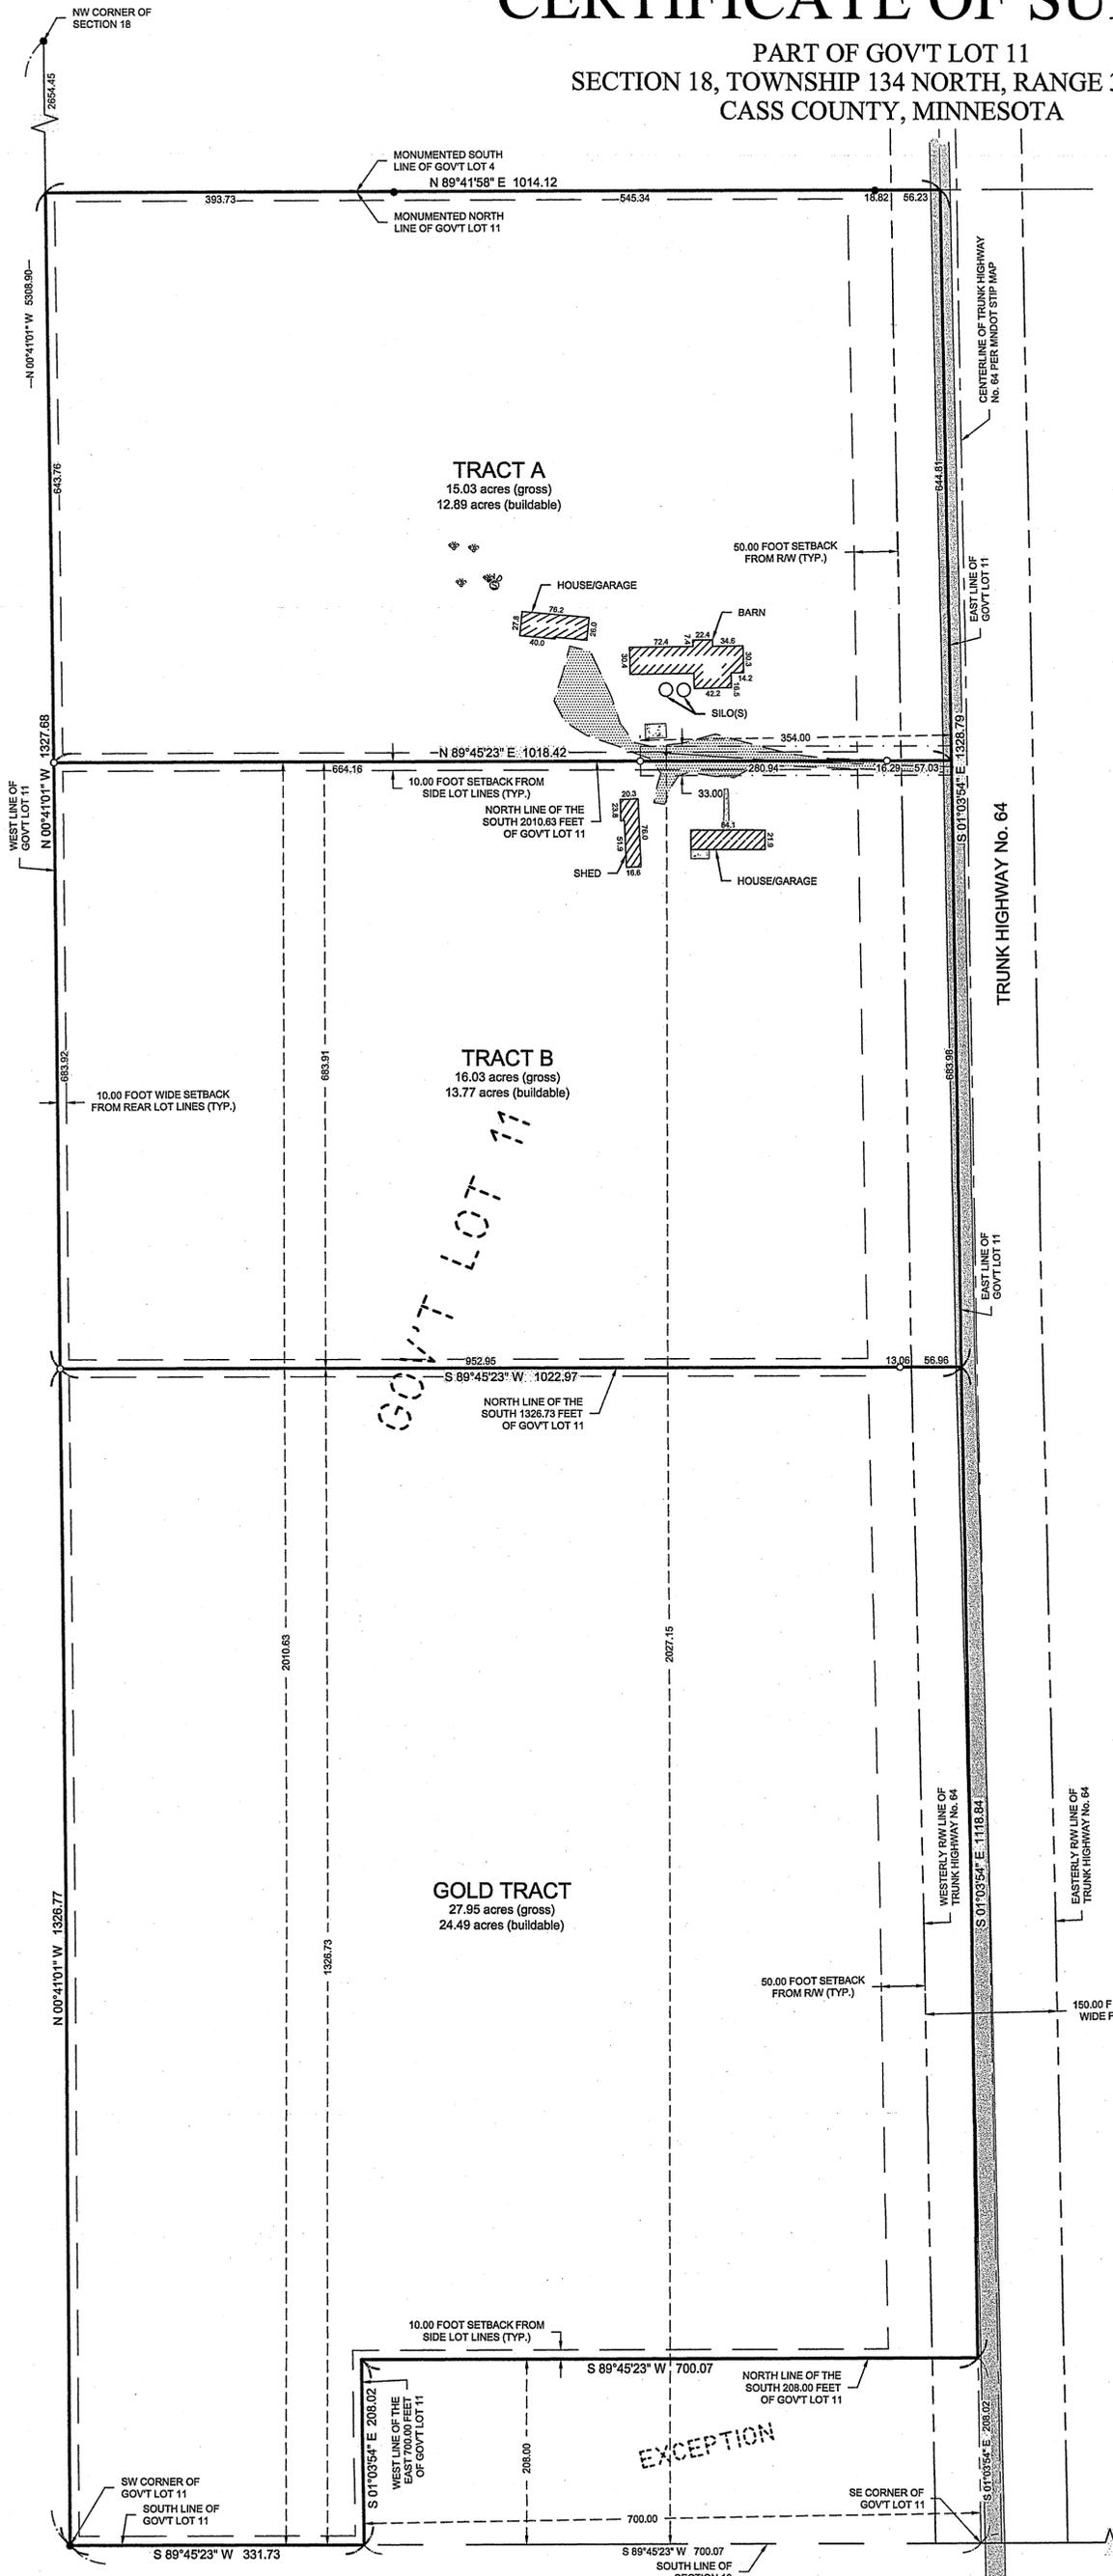

LEGAL DESCRIPTIONS PROVIDED BY CLIENT

SWECKER TRACT (TRACT A, TRACT B)
DOCUMENT NUMBER 447995

All that part of Government Lot 11 of Section 18, Township 134, Range 31, which lies North of the following described line: Commencing at the southwest corner of the Northwest Quarter of the Southeast Quarter (NW 1/4 of SE 1/4) of Section 13, Township 134, Range 32; thence East along the south line of said NW 1/4 of SE 1/4 and continuing along the south line of the Northeast Quarter of the Southeast Quarter (NE 1/4 of SE 1/4) of said Section 13 to the southeast corner of said NE 1/4 of SE 1/4 of said Section 13; thence continue East along and extension of the previous course across Government Lot 11 to the intersection with State Highway Number 64, the point of termination of said centerline, subject to an easement which lies two rods on either side of said centerline which easement is for the benefit of the owners of the Southeast Quarter (SE 1/4) of Section 13, Township 134, Range 32;
AND
The Northeast Quarter of the Southeast Quarter (NE 1/4 of SE 1/4) of Section 13, Township 134, Range 32, together with an easement over the north 2 rods of the Southeast Quarter of the Northeast Quarter (SE 1/4 of NE 1/4) and subject to an easement over the south 2 rods of the Northeast Quarter of the Southeast Quarter (NE 1/4 of SE 1/4) of Section 13, Township 134, Range 32.

GOLD TRACT
DOCUMENT NUMBER 516508

Government Lot 11, Section 18, Township 134, Range 31, Cass County, Minnesota;

LESS AND EXCEPT:

All that part of Government Lot 11 of Section 18, Township 134, Range 31, which lies North of the following described line: Commencing at the Southwest corner of the Northwest Quarter of the Southeast Quarter (NW 1/4 SE 1/4) of Section 13, Township 134, Range 32; thence East along the South line of said Northwest Quarter of the Southeast Quarter (NW 1/4 SE 1/4) and continuing along the South line of the Northeast Quarter of the Southeast Quarter (NE 1/4 SE 1/4) of said Section 13 to the Southeast corner of said Northeast Quarter of the Southeast Quarter (NE 1/4 SE 1/4) of said Section 13; thence continue East along an extension of the previous course across Government Lot 11 to the intersection with State Highway Number 64, the point of termination of said centerline;

SUBJECT TO an easement which lies two (2) rods on either side of said centerline which easement is for the benefit of the owners of the Southeast Quarter (SE 1/4) of Section 13, Township 134, Range 32;

AND LESS AND EXCEPT:

The South 208.00 feet of the East 700.00 feet of Government Lot 11, Section 18, Township 134 North, Range 31 West;

SUBJECT TO an easement for State Highway 64 over the easterly 75.00 feet thereof, and subject to reservations, restrictions, and easements of record.

PROPOSED BOUNDARY DESCRIPTIONS

TRACT A

That part of Government Lot 11, Section 18, Township 134 North, Range 31 West, Cass County, Minnesota, lying North of the South 2010.63 feet thereof.

Subject to and together with ingress and egress easement described below.
Subject to easements, restrictions, and reservations of record.

TRACT B

The North 683.91 feet of the South 2010.63 feet of Government Lot 11, Section 18, Township 134 North, Range 31 West, Cass County, Minnesota.

Subject to and together with ingress and egress easement described below.
Subject to easements, restrictions, and reservations of record.

GOLD TRACT

The South 1326.73 feet of Government Lot 11, Section 18, Township 134 North, Range 31 West, Cass County, Minnesota.
EXCEPT
The East 700.00 feet of the South 208.00 feet of Government Lot 11, Section 18, Township 134 North, Range 31 West, Cass County, Minnesota.

Subject to easements, restrictions, and reservations of record.

INGRESS AND EGRESS EASEMENT

An easement for ingress, egress, and utility purposes over, under, and across the North 33.00 feet of the South 2027.15 feet of the East 354.00 feet of Government Lot 11, Section 18, Township 134 North, Range 31 West, Cass County, Minnesota.


LEGEND

- DENOTES EDGE OF EXISTING BITUMINOUS
- DENOTES EDGE OF EXISTING GRAVEL
- DENOTES EDGE OF EXISTING CONCRETE
- DENOTES EXISTING SEPTIC VENT, CLEANOUT, AND SEPTIC TANK LID
- DENOTES STONE MONUMENT FOUND
- DENOTES MONUMENT FOUND
- DENOTES IRON MONUMENT SET MARKED BY LICENSE No. 41002

ORIENTATION OF THIS BEARING SYSTEM IS BASED ON THE SOUTH LINE OF SECTION 18 TO HAVE AN ASSUMED BEARING OF S 89°45'23" W.

NOTES:

1. There have been no bluffs, wet lands, and/or improvements located or shown on Gold Tract.

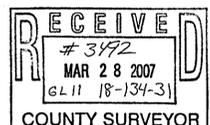

SHEET 1 OF 1	CERTIFICATE OF SURVEY			PROJ. MGR. CMH	COMPUTER C061200.dwg	DATE 11/13/06	REVISIONS		HEREBY CERTIFY THAT THIS SURVEY, PLAN, SPECIFICATION, OR REPORT WAS PREPARED BY ME OR UNDER MY DIRECT SUPERVISION AND THAT I AM A DULY LICENSED PROFESSIONAL ENGINEER OR LAND SURVEYOR UNDER THE LAWS OF THE STATE OF MINNESOTA. <i>Cynthia M. Hidde</i> CYNTHIA M. HIDDE, PLS #44881 DATE 11/13/06 LIC. NO. 44881	<p>Landecker & Associates, Inc. Engineering - Surveying - Planning Pequot Lakes, MN 56472 Phone: 1-888-866-4940 Fax: 218-568-5404</p>
	Merle Swecker 10655 State Highway No. 64 SW Motley, MN 56466			CHECKED BY: CMH	FIELD BOOK: BOOK 296 PG. 43	SCALE: HORZ. 1" = 100'	DATE	DESCRIPTION		
			DRAWN BY: JWR	FILE NO: 061200		VERT. NONE				