


Certificate of Survey

Part of Sections 5 and 6, Township 134 North, Range 32 West,
Cass County, Minnesota.

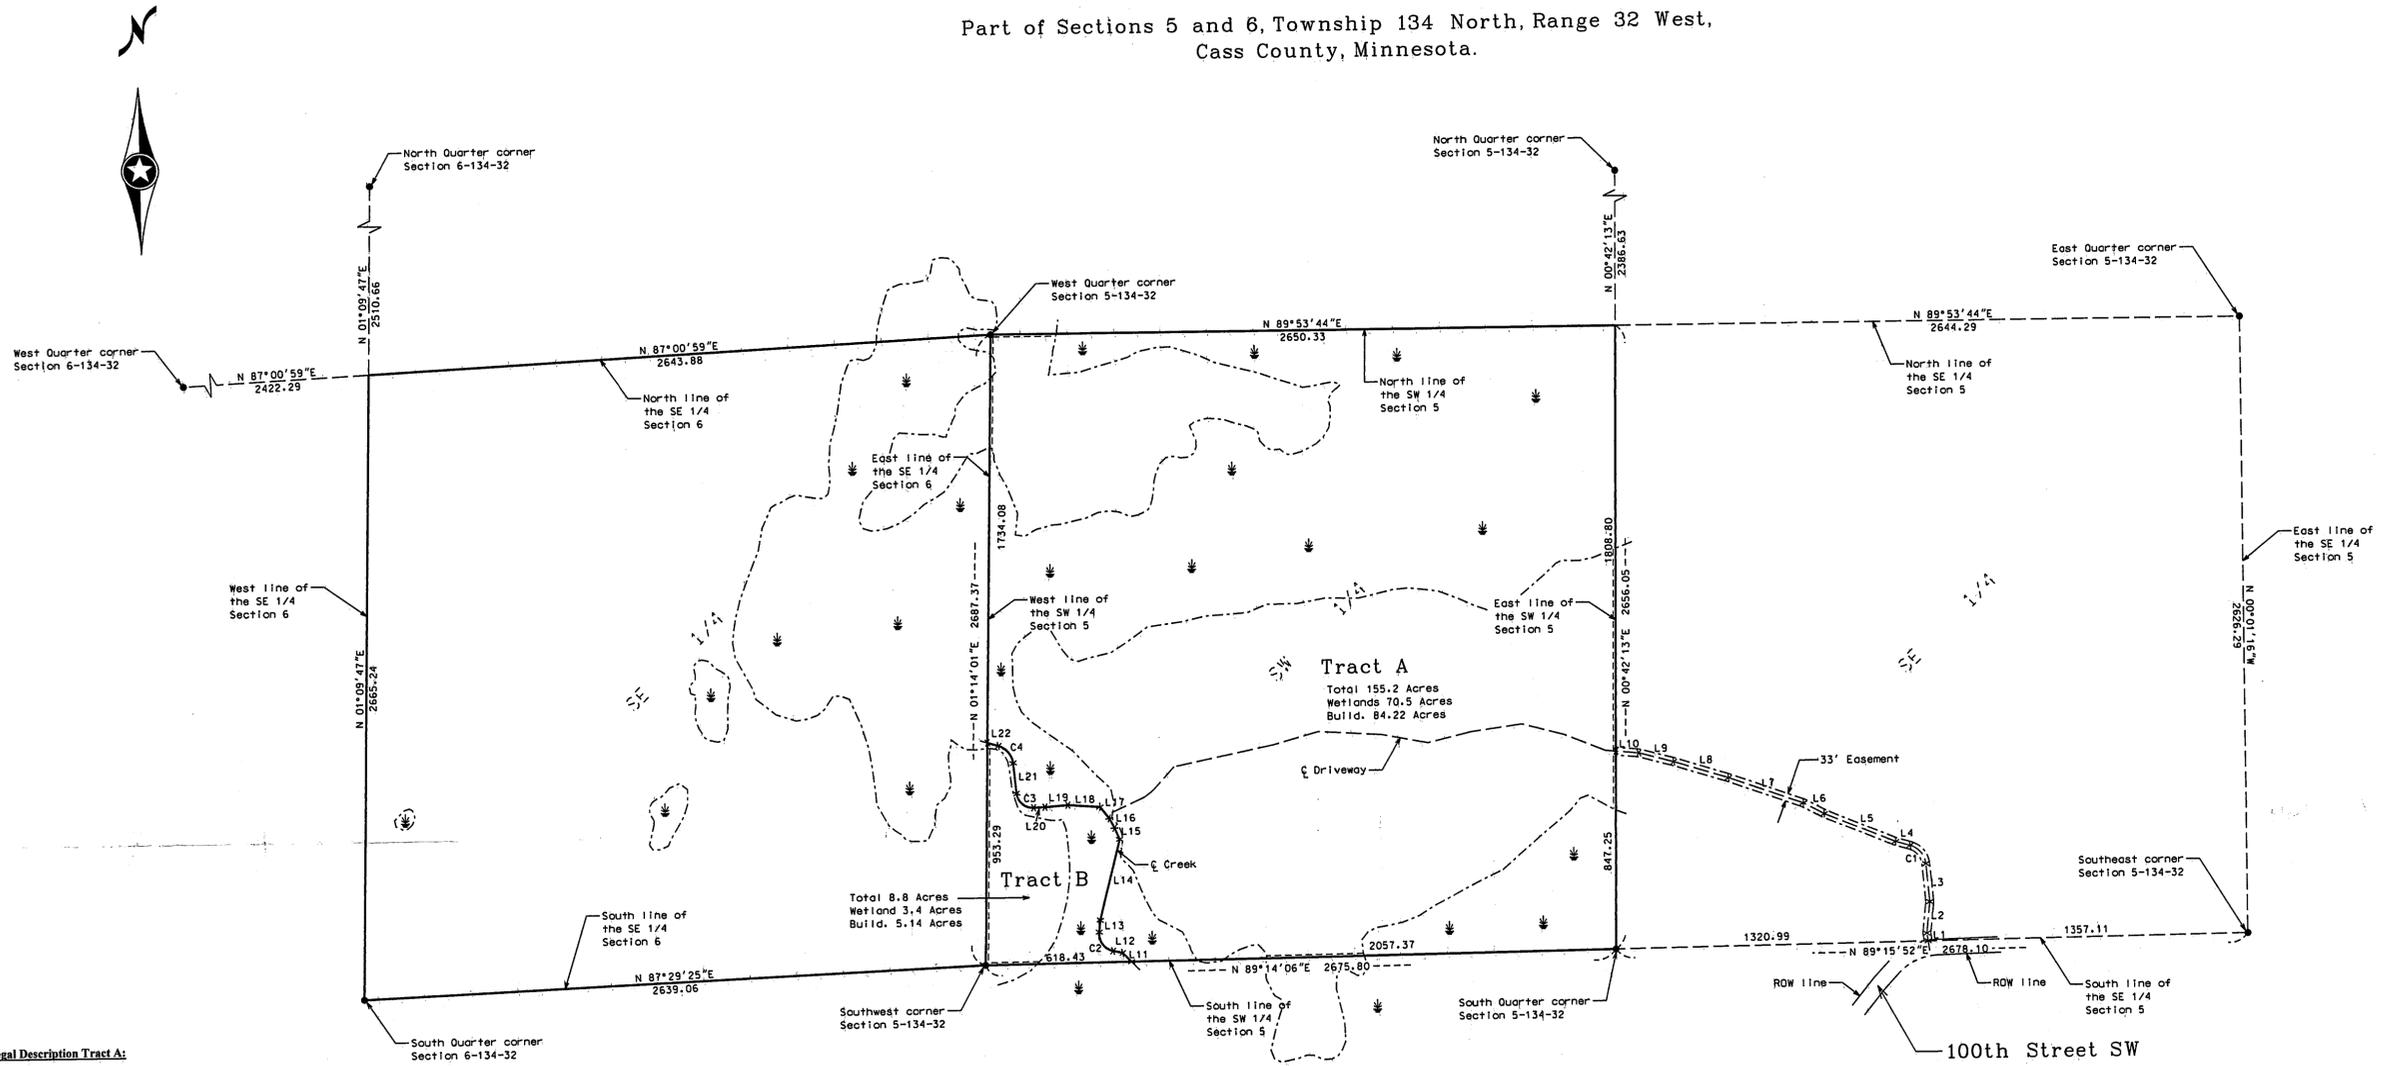

Legal Description Tract A:
The Southwest Quarter of Section 5, Township 134 North, Range 32 West, Cass County, Minnesota.

EXCEPT that part of said Southwest Quarter lying southwesterly of the following described line:

Commencing at the southwest corner of said Section 5; thence North 89 degrees 14 minutes 06 seconds East, bearings are based on the North American Datum of 1983, along the south line of said Section 5, a distance of 618.43 feet to the centerline of Swan Creek; thence northwesterly along said centerline the following 15 courses: North 44 degrees 15 minutes 35 seconds West; North 77 degrees 28 minutes 28 seconds West; 109.16 feet northerly along a tangential curve, concave to the northeast, having a radius of 74.69 feet and a central angle of 83 degrees 44 minutes 08 seconds; North 06 degrees 15 minutes 40 seconds East tangent to the last described curve; North 13 degrees 52 minutes 01 seconds East; North 21 degrees 17 minutes 54 seconds West; North 28 degrees 34 minutes 32 seconds West; North 38 degrees 25 minutes 13 seconds West; North 86 degrees 12 minutes 46 seconds West; South 85 degrees 55 minutes 34 seconds West; South 87 degrees 18 minutes 50 seconds West; 104.13 feet northwesterly along a tangential curve, concave to the northeast, having a radius of 68.64 feet and a central angle of 86 degrees 55 minutes 07 seconds; North 05 degrees 46 minutes 03 seconds West tangent to the last described curve; North 73 degrees 14 minutes 53 seconds West to the west line of said Section 5 and said centerline there terminates.

Along with a 33.00 foot easement for ingress and egress purposes over, under, and across that part of the Southeast Quarter of said Section 5, centerline of said easement is described as follows:

Commencing at the South Quarter corner of said Section 5; thence North 89 degrees 15 minutes 52 seconds East, bearings are based on the North American Datum of 1983, along the south line of said Section 5, a distance of 1320.99 feet to the point of beginning of the centerline to be described; thence North 09 degrees 13 minutes 18 seconds West, a distance of 33.13 feet; thence North 05 degrees 57 minutes 39 seconds East, a distance of 135.07 feet; thence North 05 degrees 11 minutes 39 seconds West, a distance of 162.05 feet; thence 109.31 feet northwesterly along a tangential curve, concave to the southwest, having a radius of 91.73 feet and a central angle of 68 degrees 16 minutes 37 seconds; thence North 73 degrees 28 minutes 17 seconds West tangent to the last described curve, a distance of 63.44 feet; thence North 67 degrees 01 minutes 11 seconds West, a distance of 325.17 feet; thence North 62 degrees 22 minutes 00 seconds West, a distance of 99.92 feet; thence North 70 degrees 26 minutes 43 seconds West, a distance of 334.50 feet; thence North 72 degrees 58 minutes 03 seconds West, a distance of 241.51 feet; thence North 75 degrees 06 minutes 22 seconds West, a distance of 162.05 feet; thence North 84 degrees 43 minutes 38 seconds West, a distance of 97.62 feet to the west line of said Southeast Quarter and said centerline there terminates.

The sidelines of said easement are prolonged or shortened to terminate on the south and west line of said Southeast Quarter.


Said parcel contains 155.2 acres, more or less, and is subject to all easements, restrictions, or reservations of record, if any.

Legal Description Tract B:
That part of the Southwest Quarter of Section 5, Township 134 North, Range 32 West, Cass County, Minnesota, lying southwesterly of the following described line:

Commencing at the southwest corner of said Section 5; thence North 89 degrees 14 minutes 06 seconds East, bearings are based on the North American Datum of 1983, along the south line of said Section 5, a distance of 618.43 feet to the centerline of Swan Creek; thence northwesterly along said centerline the following 15 courses: North 44 degrees 15 minutes 35 seconds West; North 77 degrees 28 minutes 28 seconds West; 109.16 feet northerly along a tangential curve, concave to the northeast, having a radius of 74.69 feet and a central angle of 83 degrees 44 minutes 08 seconds; North 06 degrees 15 minutes 40 seconds East tangent to the last described curve; North 13 degrees 52 minutes 01 seconds East; North 21 degrees 17 minutes 54 seconds West; North 28 degrees 34 minutes 32 seconds West; North 38 degrees 25 minutes 13 seconds West; North 86 degrees 12 minutes 46 seconds West; South 85 degrees 55 minutes 34 seconds West; South 87 degrees 18 minutes 50 seconds West; 104.13 feet northwesterly along a tangential curve, concave to the northeast, having a radius of 68.64 feet and a central angle of 86 degrees 55 minutes 07 seconds; North 05 degrees 46 minutes 03 seconds West tangent to the last described curve; North 73 degrees 14 minutes 53 seconds West to the west line of said Section 5 and said centerline there terminates.

Said parcel contains 8.8 acres, more or less, and is subject to all easements, restrictions, or reservations of record, if any.

Sections 5 and 6-134-32

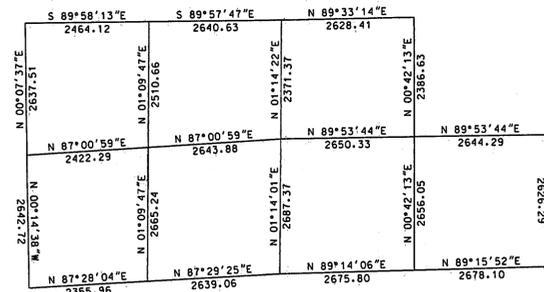

Curve Table

Element	Length	Radius	Delta
CURVE C1	109.31	91.73	88° 16' 37"
CURVE C2	109.16	74.69	83° 44' 08"
CURVE C3	104.13	68.64	86° 55' 07"

Line Table



Element	Direction	Distance
LINE L1	N 09° 13' 18" W	33.13
LINE L2	N 05° 57' 39" E	135.07
LINE L3	N 05° 11' 39" W	162.05
LINE L4	N 73° 28' 17" W	63.44
LINE L5	N 67° 01' 11" W	325.17
LINE L6	N 62° 22' 00" W	99.92
LINE L7	N 70° 26' 43" W	334.50
LINE L8	N 72° 58' 03" W	241.51
LINE L9	N 75° 06' 22" W	162.05
LINE L10	N 84° 43' 38" W	97.62
LINE L11	N 44° 15' 35" W	52.48
LINE L12	N 77° 28' 28" W	41.68
LINE L13	N 06° 15' 40" E	51.18
LINE L14	N 13° 52' 01" E	357.60
LINE L15	N 21° 17' 54" W	52.46
LINE L16	N 28° 34' 32" W	47.46
LINE L17	N 38° 25' 13" W	63.45
LINE L18	N 86° 12' 46" W	136.16
LINE L19	S 85° 55' 34" W	97.46
LINE L20	S 87° 18' 50" W	146.05
LINE L21	N 05° 46' 3" W	130.00
LINE L22	N 73° 14' 53" W	47.72

Notes:

Tract B is to be added to the Southeast Quarter of Section 6-134-32, which is owned by Arnie Card.

- Indicates iron monument found
- Indicates iron monument set, marked RLS 42619
- Indicates edge of wetlands
- - - Indicates setback lines

Orientation of this bearing system is the North American Datum of 1983.

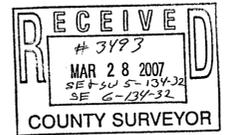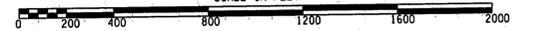

No.	Date	REVISIONS

Client Name: ARNIE CARD

Survey By: MS
Drawn By: KW
Checked By: JL
Signature: *Jarrett M. Leas* Date: 2-23-07
Jarrett M. Leas, MN License No. 42619

PROJECT NO: CARDA0701

