



CERTIFICATE of SURVEY

PART OF SE 1/4 OF SW 1/4 SECTION 20, T 134 N, R 30 W.
CASS COUNTY, MINNESOTA

04/24/07 08:37 FAX 2188298586

CWC ABSTRACT CO

008

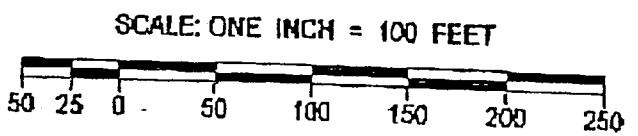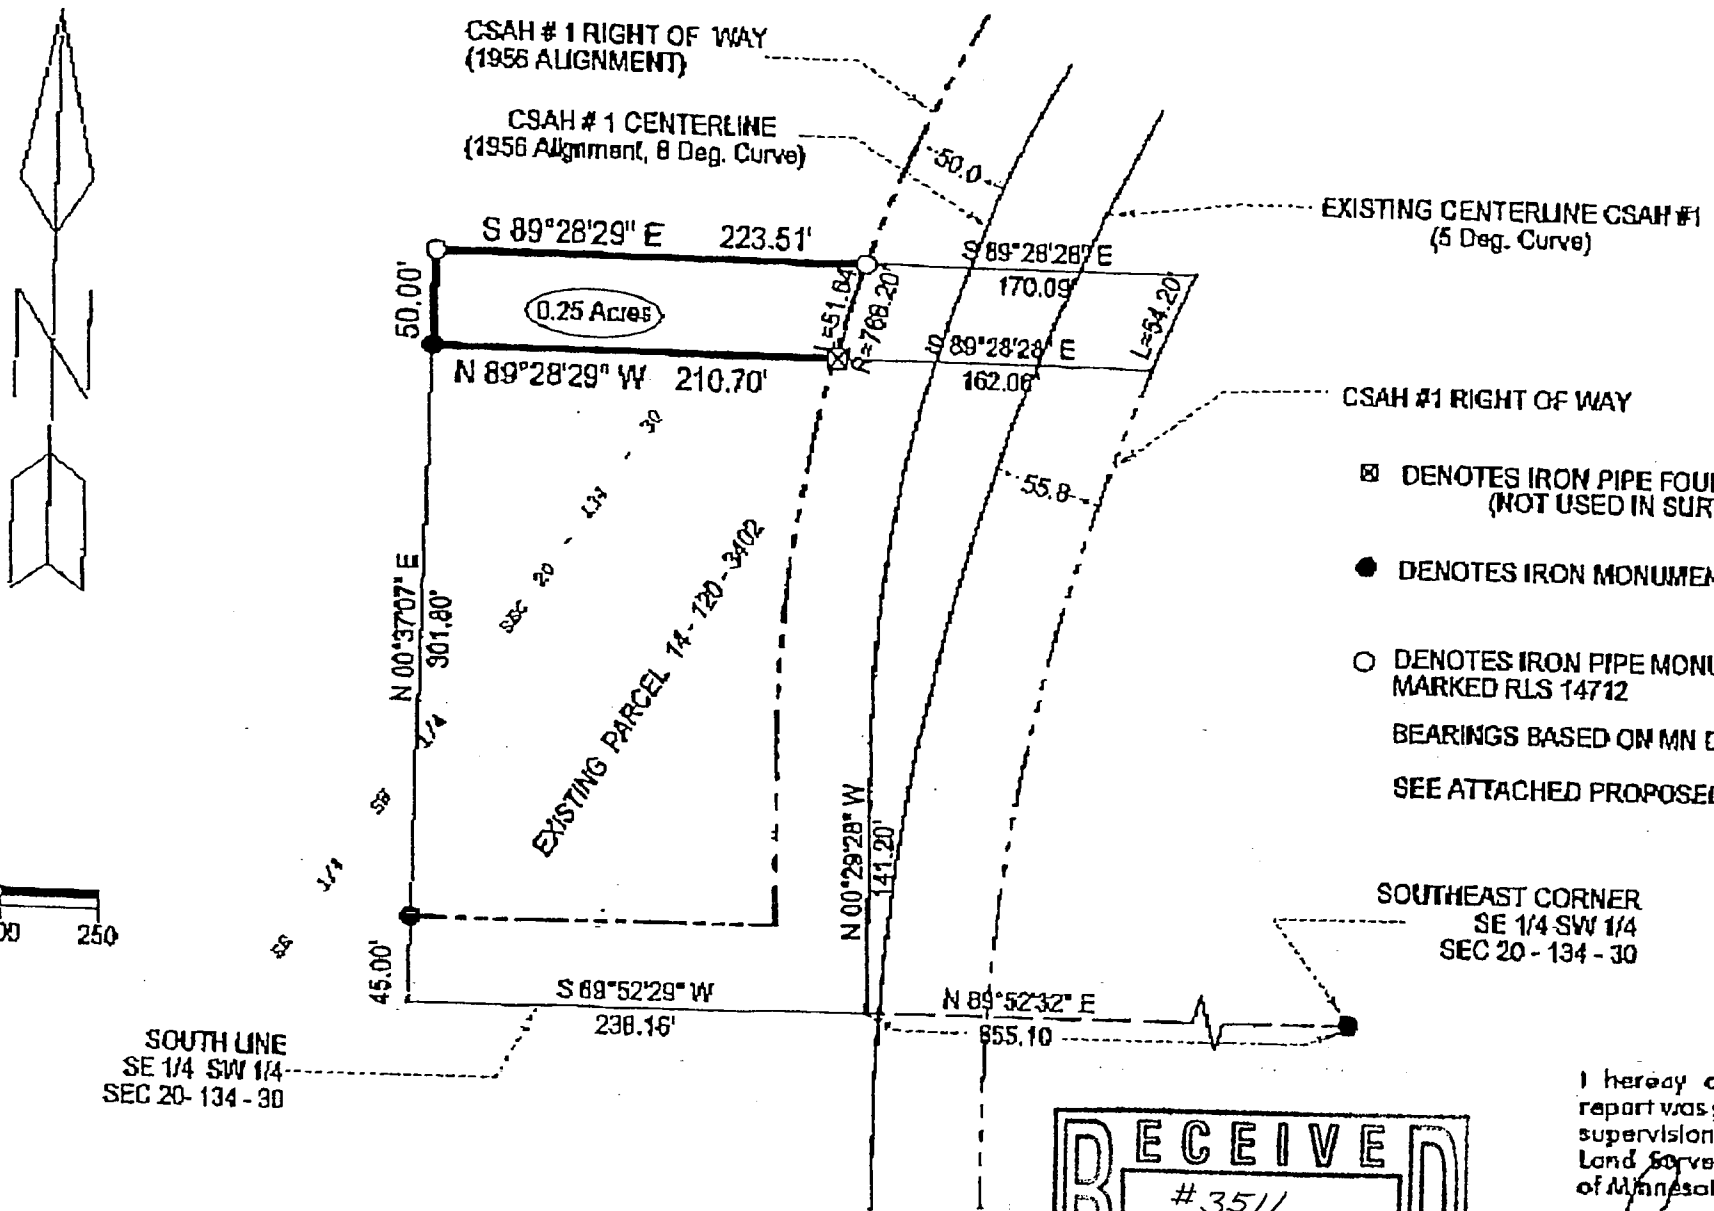

- ☐ DENOTES IRON PIPE FOUND, LYING FLAT (NOT USED IN SURVEY)
 - DENOTES IRON MONUMENT FOUND
 - DENOTES IRON PIPE MONUMENT PLACED MARKED RLS 14712
- BEARINGS BASED ON MN DNR SURVEY DATED 10-19-94
SEE ATTACHED PROPOSED LEGAL DESCRIPTION

RECEIVED
 #3511
APR 24 2007
 SE-SW 20-134-30
COUNTY SURVEYOR

I hereby certify that this survey, plan, or report was prepared by me or under my direct supervision and that I am a duly Registered Land Surveyor under the laws of the State of Minnesota.

John W. Hansen
Date 4-16-07 Registration No. 14712