


CERTIFICATE OF SURVEY

PART OF GOV'T LOT 1 SECTION 31, TOWNSHIP 135 NORTH, RANGE 29 WEST CASS COUNTY, MINNESOTA

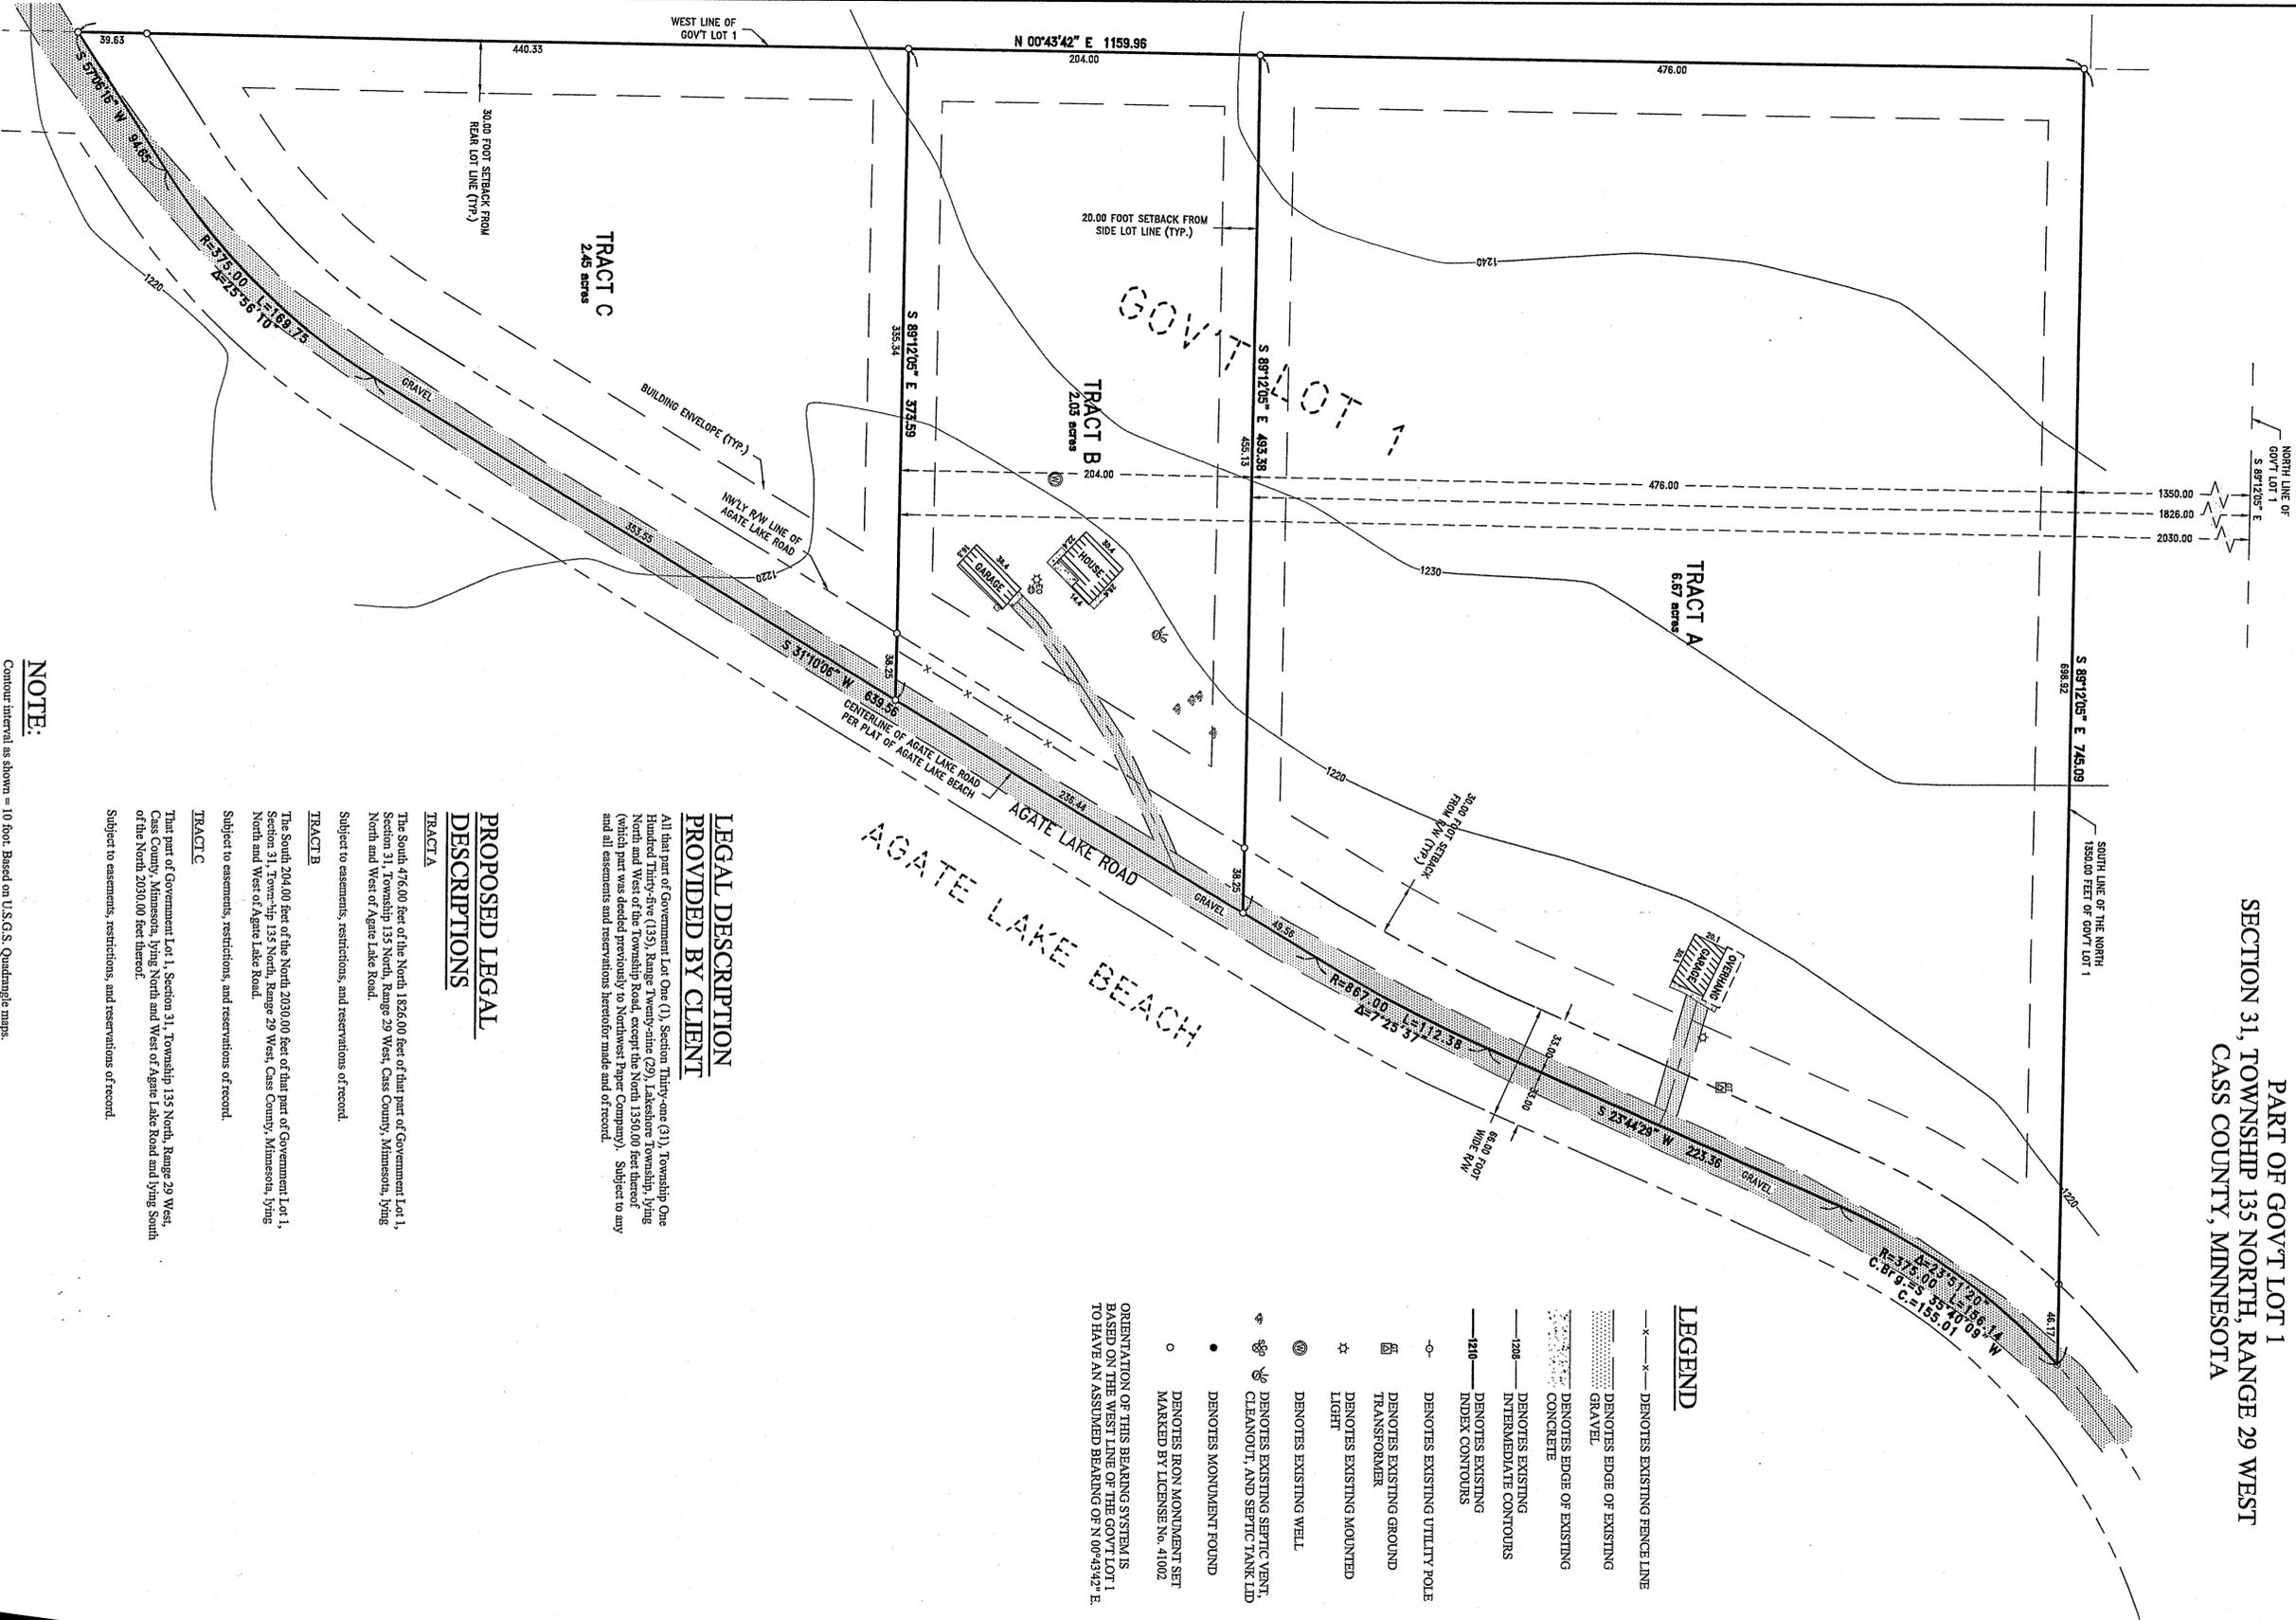

- ### LEGEND
- x—x— DENOTES EXISTING FENCE LINE
 - DENOTES EDGE OF EXISTING GRAVEL
 - DENOTES EDGE OF EXISTING CONCRETE
 - DENOTES EXISTING INTERMEDIATE CONTOURS
 - 120— DENOTES EXISTING UTILITY POLE
 - DENOTES EXISTING TRANSFORMER
 - DENOTES EXISTING MOUNTED LIGHT
 - ⊙ DENOTES EXISTING WELL
 - ⊕ DENOTES EXISTING SEPTIC VENT, CLEANOUT, AND SEPTIC TANK LID
 - DENOTES MONUMENT FOUND
 - DENOTES IRON MONUMENT SET MARKED BY LICENSE NO. 41002
- ORIENTATION OF THIS BEARING SYSTEM IS BASED ON THE WEST LINE OF THE GOV'T LOT 1 TO HAVE AN ASSUMED BEARING OF N 00°43'42" E.


LEGAL DESCRIPTION PROVIDED BY CLIENT

All that part of Government Lot One (1), Section Thirty-one (31), Township One Hundred Thirty-five (135), Range Twenty-nine (29), Lakeshore Township, Yng Noun and West of the Township Road, except the North 1350.00 feet thereof (which part was deeded previously to Northwest Paper Company). Subject to any and all easements and reservations hereof made and of record.

PROPOSED LEGAL DESCRIPTIONS

- TRACT A**
The South 476.00 feet of the North 1326.00 feet of that part of Government Lot 1, Section 31, Township 135 North, Range 29 West, Cass County, Minnesota, lying North and West of Agate Lake Road.
- Subject to easements, restrictions, and reservations of record.
- TRACT B**
The South 204.00 feet of the North 2030.00 feet of that part of Government Lot 1, Section 31, Township 135 North, Range 29 West, Cass County, Minnesota, lying North and West of Agate Lake Road.
- Subject to easements, restrictions, and reservations of record.
- TRACT C**
That part of Government Lot 1, Section 31, Township 135 North, Range 29 West, Cass County, Minnesota, lying North and West of Agate Lake Road and lying South of the North 2030.00 feet thereof.
- Subject to easements, restrictions, and reservations of record.

NOTE:
Contour Interval as shown = 10 feet. Based on U.S.G.S. Quadangle maps.

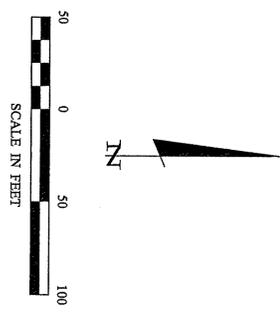

| | | | | | |
|---|--|--|--|---|--|
| CERTIFICATE OF SURVEY | | PROJ. NO. 051076 | | DATE: 04/27/05 | |
| 9422 Agate Lake Road SW Lakeshore, MN 56468 | | PKA CHECKED BY: PAT DRAWN BY: JWR | | FIELD BOOK: 289 pg. 44 | |
| 1 of 1 SHEETS | | COMPUTER: COS1076.dwg | | SCALE: 1" = 50' | |
| | | FILE NO: 051076 | | VERT: NONE | |
| | | REVISIONS | | DATE | |
| | | BY | | DESCRIPTION | |
| | | DATE | | DATE | |
| | | HARVEY CERTIFY THAT THIS SURVEY, PLAN, SPECIFICATION, OR REPORT WAS PREPARED BY ME OR UNDER MY DIRECT SUPERVISION AND THAT I AM A LICENSED PROFESSIONAL ENGINEER UNDER THE LAWS OF THE STATE OF MINNESOTA. | | PATRICK A. TROSTLER, P.E. #41002 | |
| | | LIC. NO. 41002 | | 4/27/05 | |
| Landecker & Associates, Inc. Engineering - Surveying - Planning | | Professional Engineer License No. 41002 | | Phone: 1-888-866-4940 Fax: 218-838-5404 | |