


# CERTIFICATE OF SURVEY

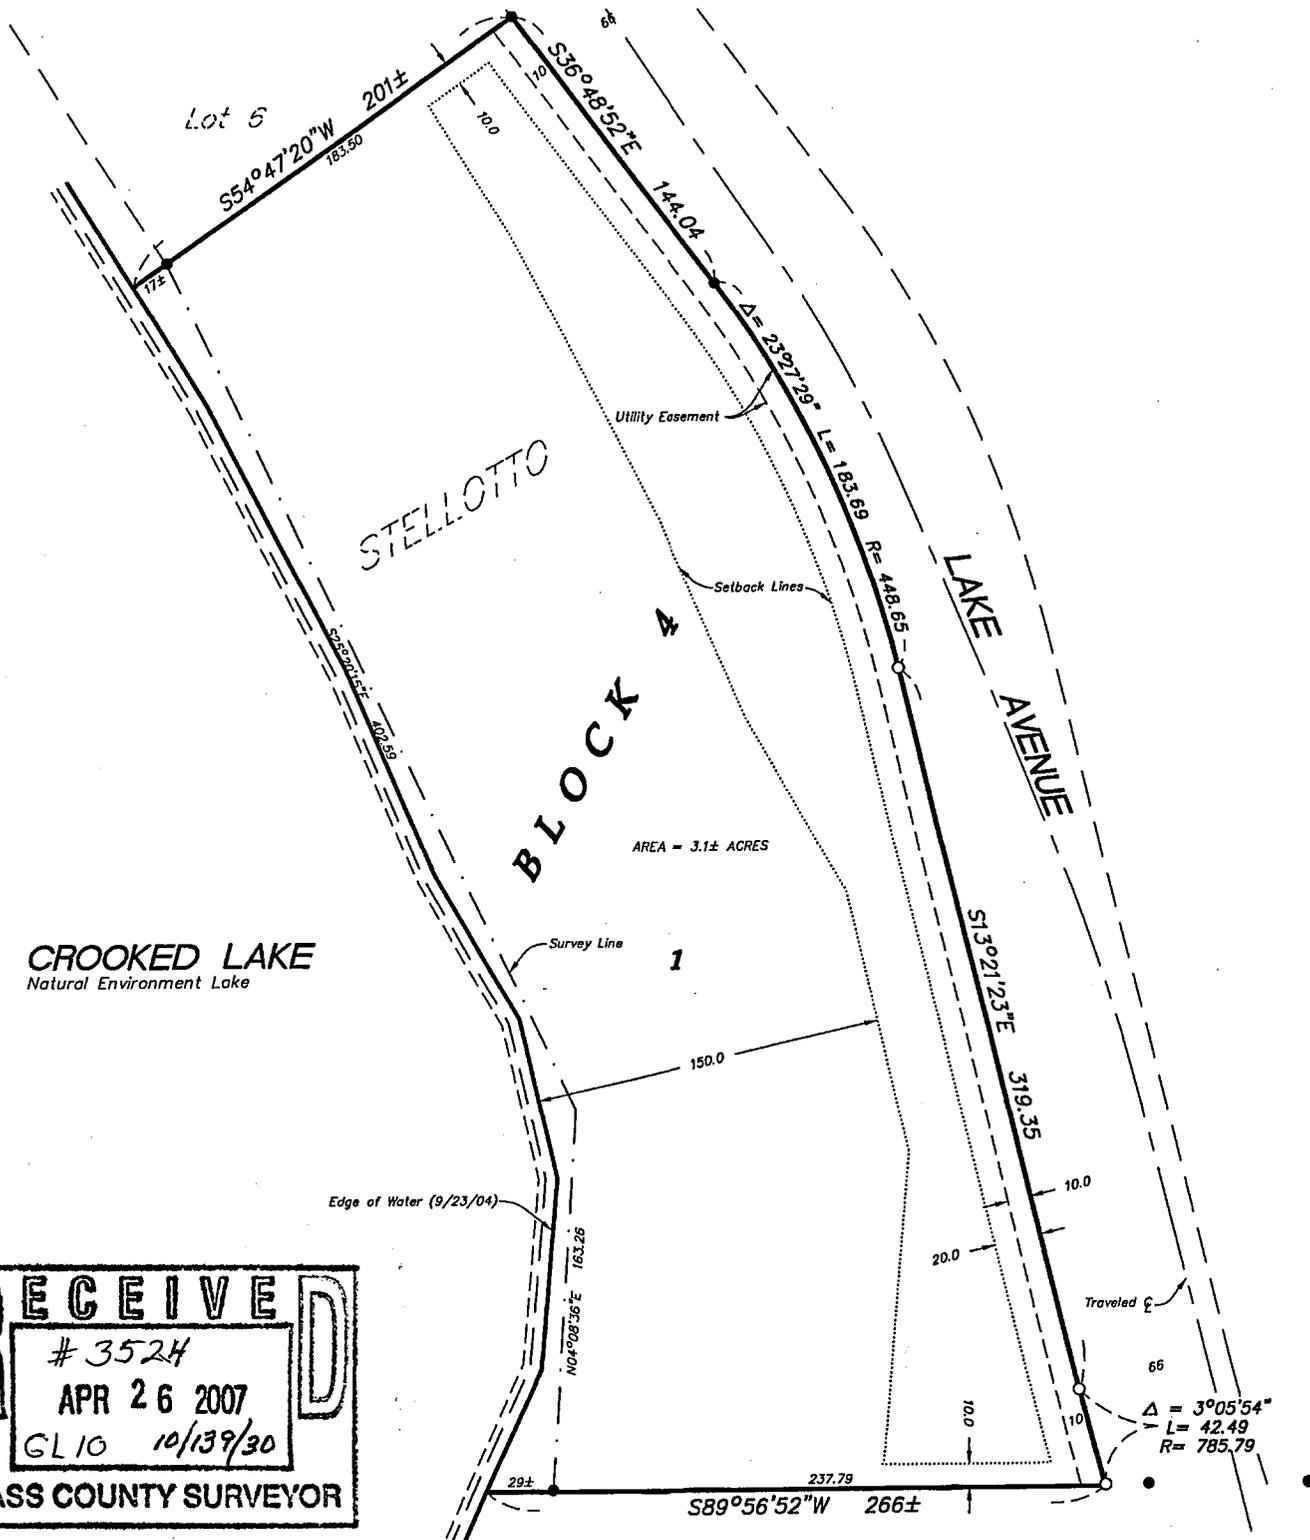

**CROOKED LAKE**  
Natural Environment Lake

**RECEIVED**  
# 3524  
APR 26 2007  
GL10 10/139/30  
**CASS COUNTY SURVEYOR**

**LEGAL DESCRIPTION:**  
Lot 1, Block 4, STELLOTTO,  
according to the recorded plat  
thereof, Cass County, Minnesota.

Scale: 1" = 60 feet

- Denotes iron monument found
  - Denotes iron monument set capped RLS 17253
- Bearings based on assumed datum.



I hereby certify that this survey was prepared by me or under my direct supervision and that I am a duly Licensed Land Surveyor under the laws of the State of Minnesota.

*Bruce Grivna*  
Bruce Grivna, R.L.S. Date  
License No. 17253

REQUESTED BY:

**Heartland Real Estate**



**Westwood Professional Services, Inc.**

411 Laurel Street  
Brainerd, MN 56401  
Phone: 218-829-1751 Fax: 218-829-4733

Drawn by: CDH Date: 09/24/04 Job No: 20047862