


CERTIFICATE OF SURVEY

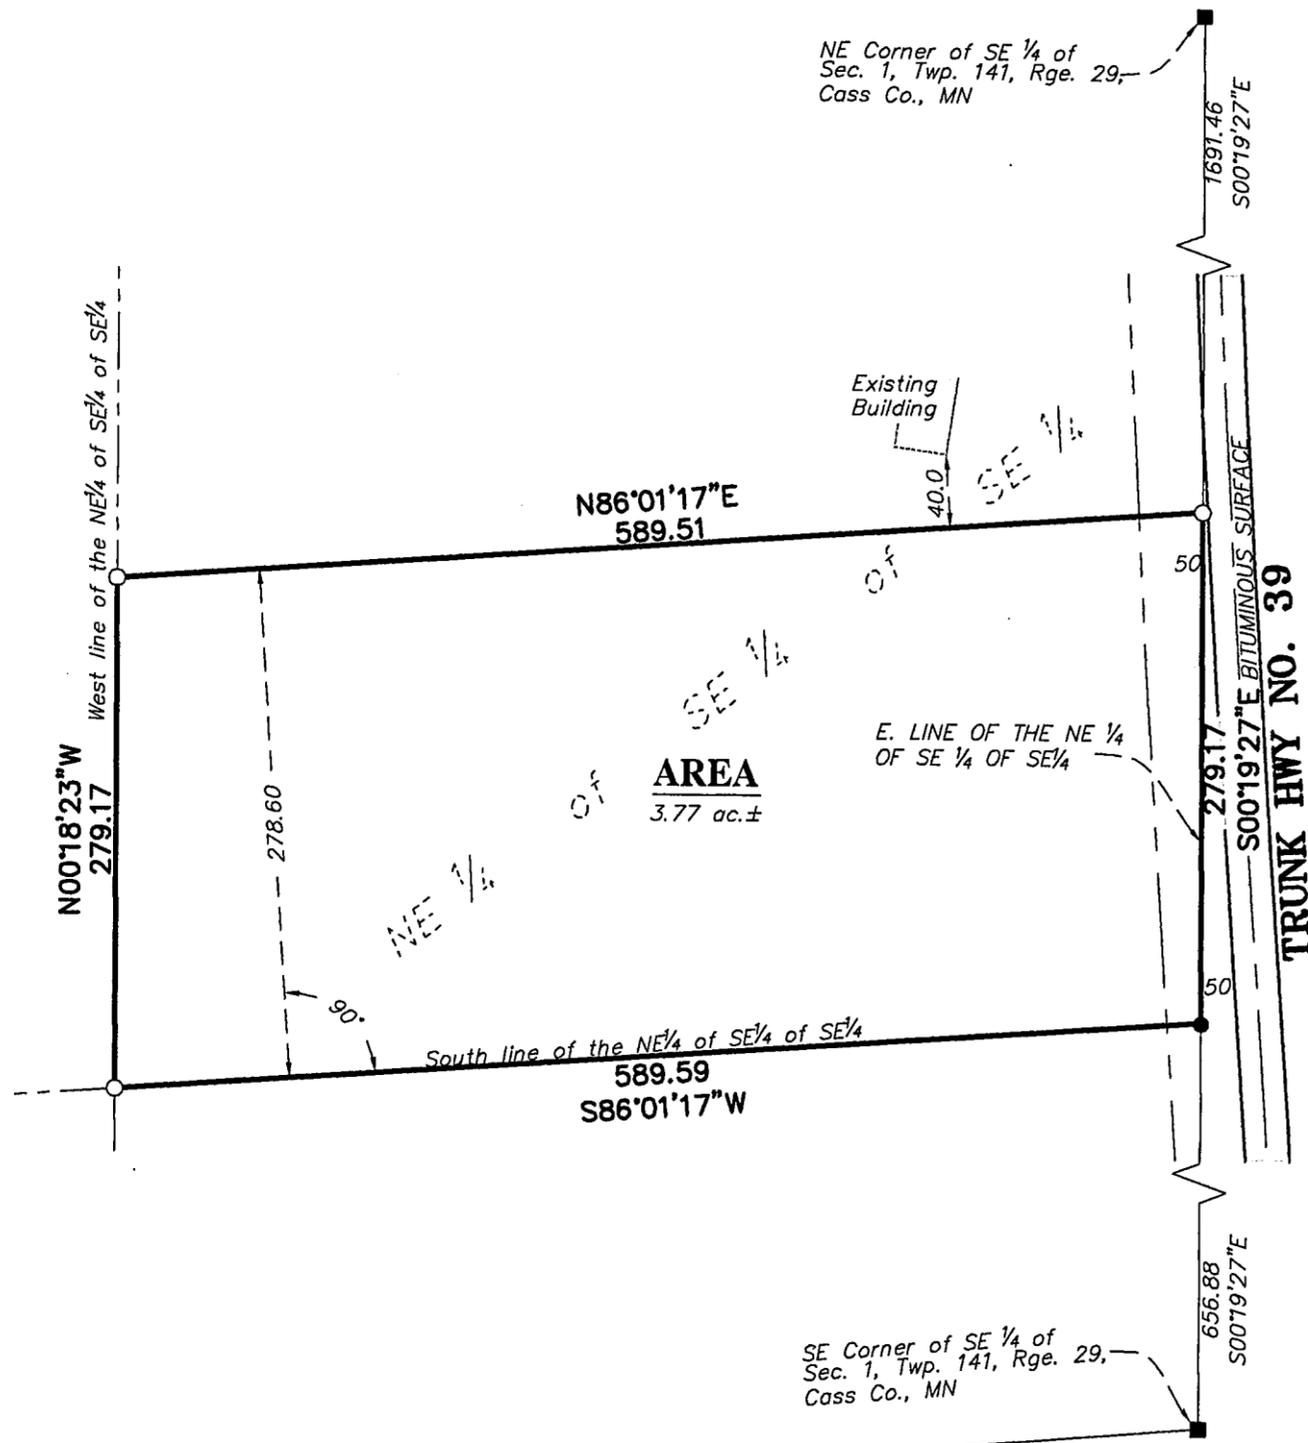

DESCRIPTION:

(RECORD—Doc. No. 323508)
 The South 300 feet of the Northeast Quarter of the Southeast Quarter of the Southeast Quarter (NE 1/4 SE 1/4 SE 1/4), Section One (1), Township One Hundred Forty-one (141), Range Twenty-nine (29), Cass County, Minnesota.

Subject to easements, reservations and restrictions of record, in any.
 It is the intent of the parties that the boundary between the portion demised and the portion retained by Grantor shall be forty (40) feet south of the southern extremity of the home of Grantor.



DESCRIPTION:

(Amended)
 The South 278.60 feet of the Northeast Quarter of the Southeast Quarter of the Southeast Quarter of Section 1, Township 141, Range 29, Cass County, Minnesota.

Said parcel contains 3.77 acres of land, more or less, and is subject to existing easements of record.

SURVEYOR NOTES:

1. Bearing Orientation: The east line of the Southeast Quarter of Section 1, Township 141, Range 29 is assumed to have a bearing of South 00 degrees 19 minutes 27 seconds East.
2. The field survey was completed on April 27, 2007.
3. Arro Land Surveyors, LLC has made no investigation or independent search for easements of record, encumbrances, restrictive covenants, ownership title evidence, or any other facts that an accurate and current title search may disclose.
4. The client should contact a real estate attorney or title attorney concerning the boundary discrepancies as shown on this certificate of survey.

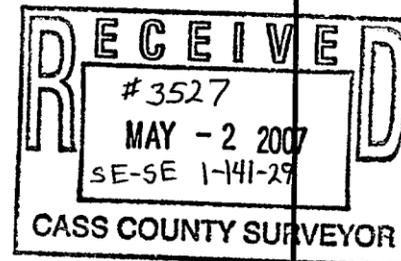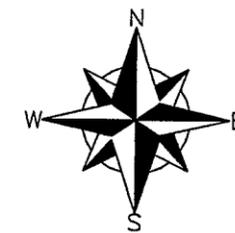

LEGEND

- DENOTES 1/2 INCH x 14 INCH IRON PIPE SET AND MARKED WITH RLS 17768 CAP.
- DENOTES FOUND GLO MONUMENT
- DENOTES FOUND SURVEY MONUMENT

GRAPHIC SCALE



(IN FEET)
 1 inch = 100 ft.

CLIENT: **Joseph Mather**
 514 109th Lane
 Coon Rapids, MN
 55438

BOUNDARY SURVEY
 Part of the NE 1/4 of the SE 1/4 of the SE 1/4,
 Sec. 1, Twp. 141, Rge. 29,
 Cass County, MN.



P.O. BOX 7
 609 MINNESOTA AVENUE
 WALKER, MN 56484
 (218)547-3787 OFFICE
 (218)547-3789 FAX

I hereby certify that this survey, plan or report was prepared by me or under my direct supervision and that I am a duly licensed land surveyor under the laws of the state of Minnesota.

Dated this 26th day of April, 2007
 By: Bruce W. Skipton
 Bruce W. Skipton, Minnesota License No. 17768

DESIGNED BY: _____ DRAWN BY: MPS
 APPROVED BY: BWS JOB NUMBER: 07-020

NO.	DATE	BY	REVISION DESCRIPTION