
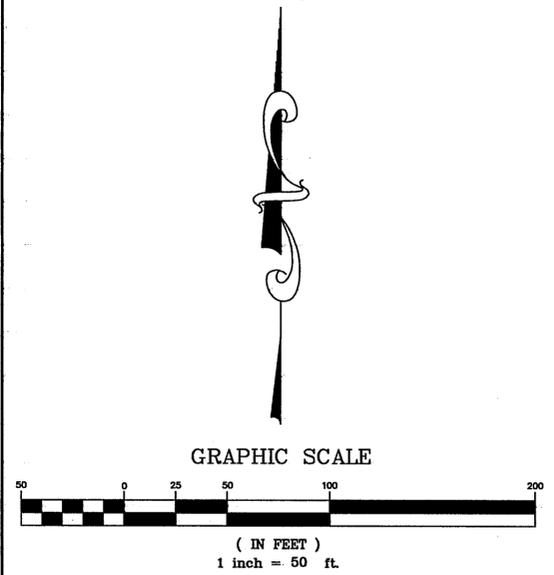


CERTIFICATE OF SURVEY

FOR TIM BOHN

THAT PART OF LOT 2, GILMER'S TRELIPE SHORE, SECTION 36,
TOWNSHIP 141 NORTH, RANGE 27 WEST, CASS COUNTY, MINNESOTA.

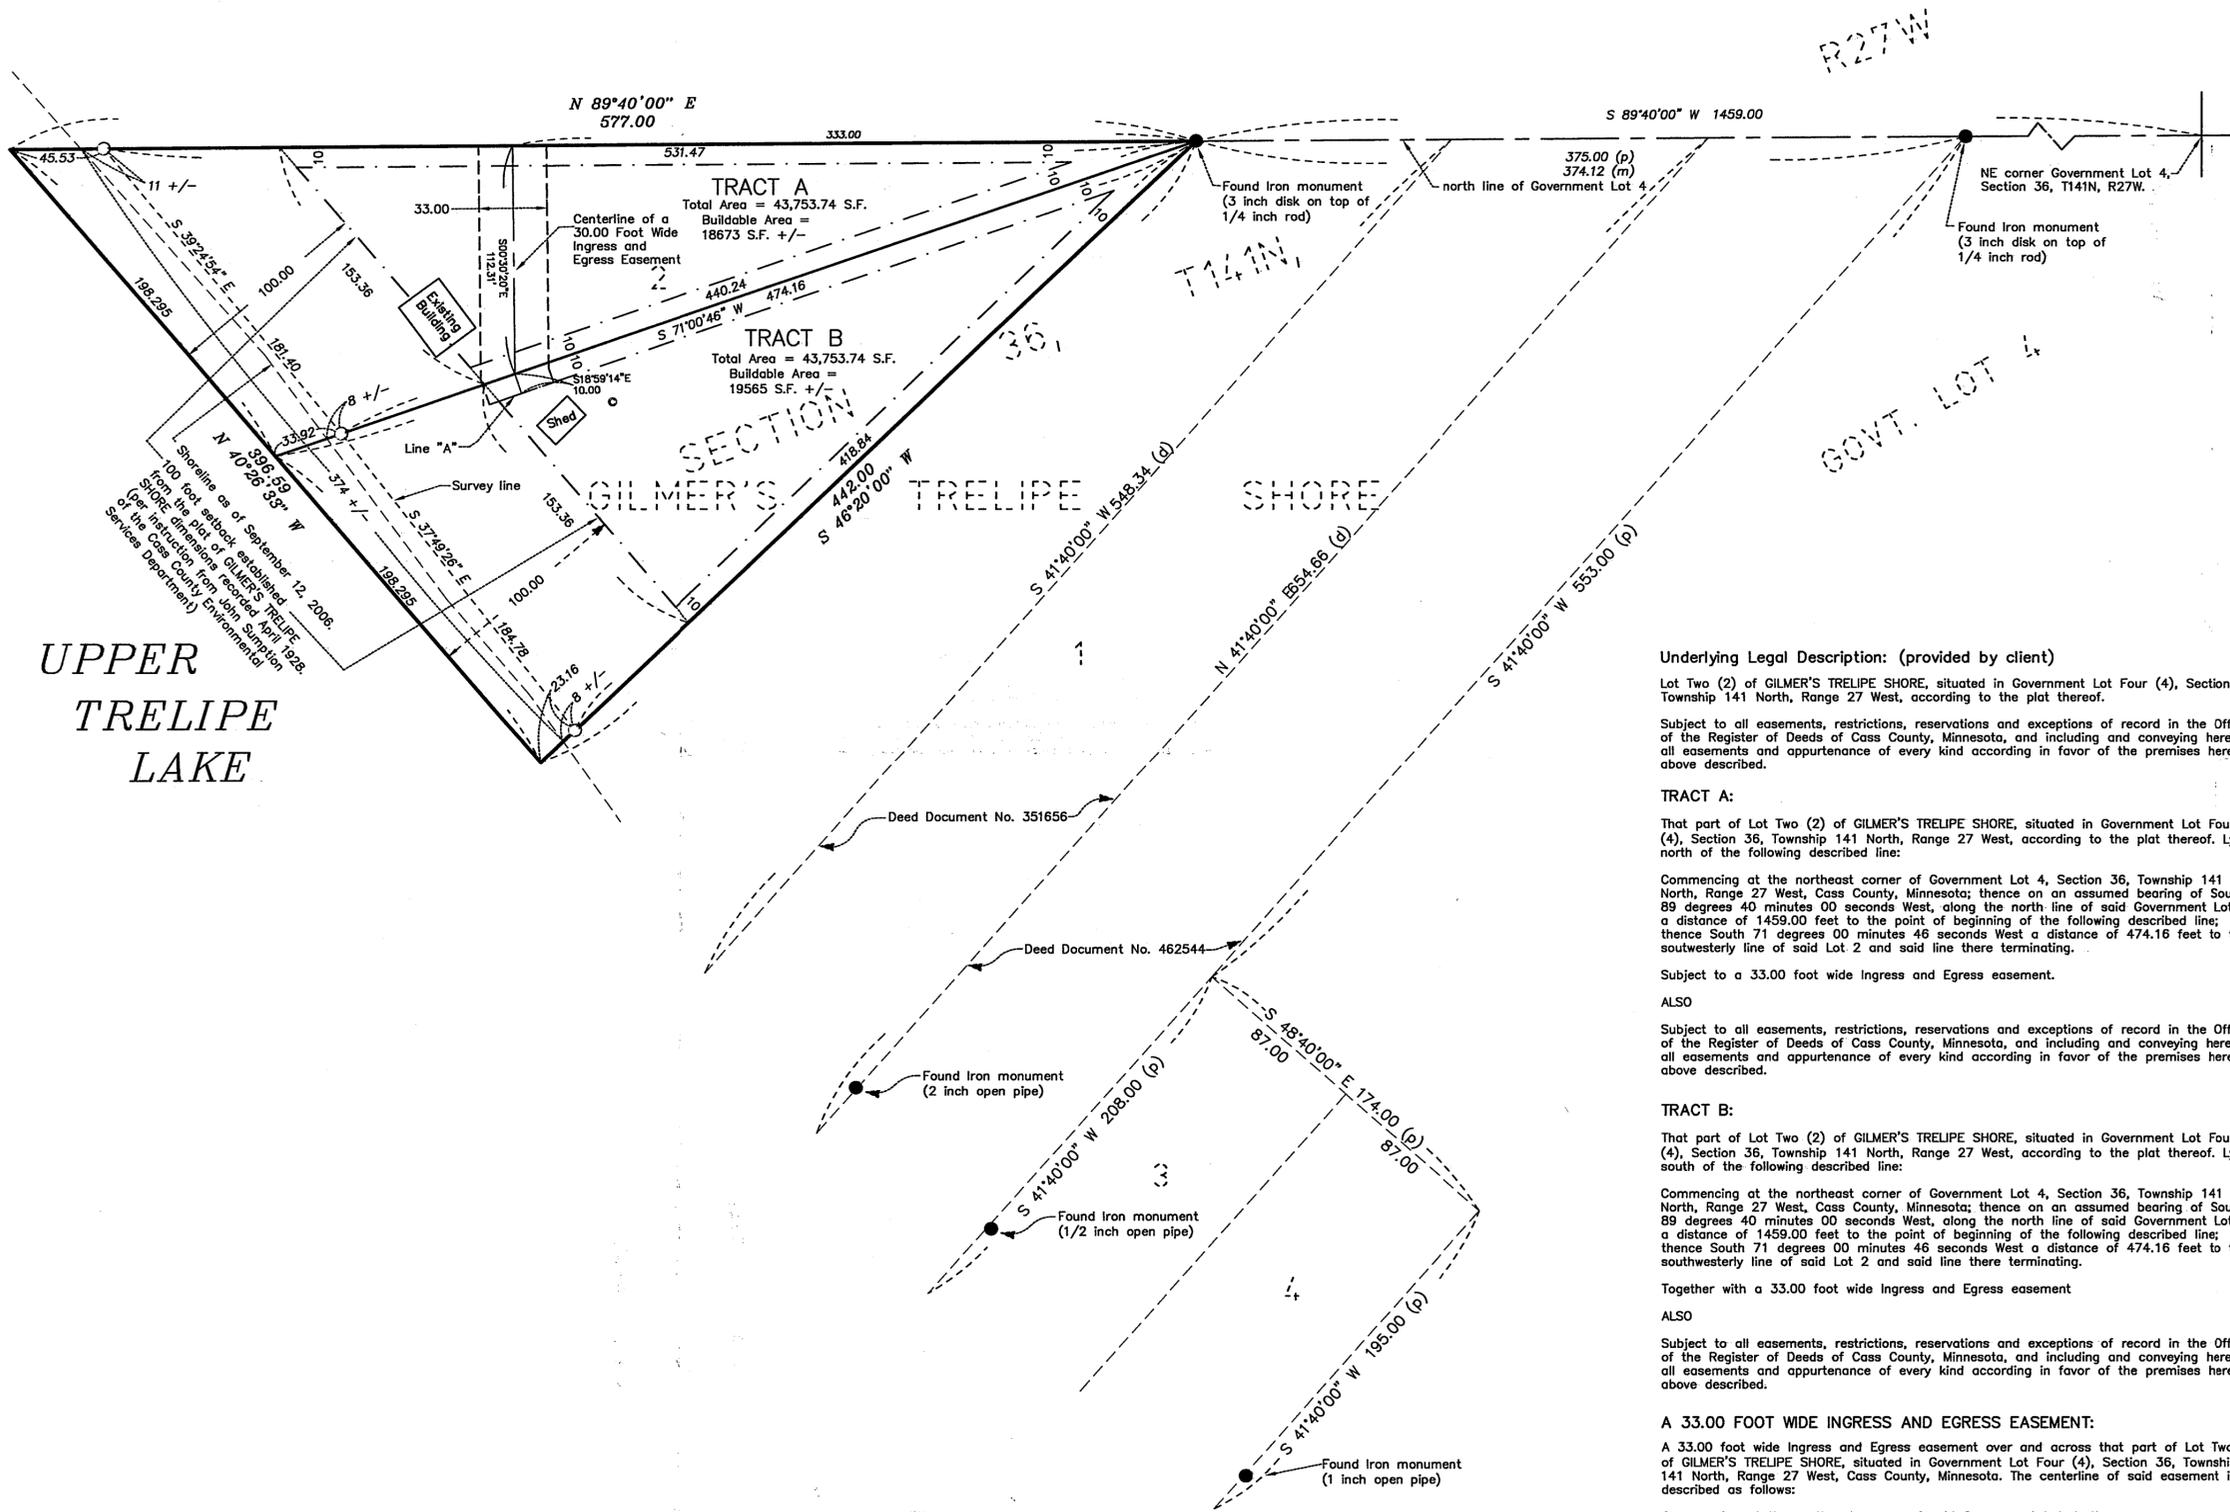

FOR THE PURPOSE OF THIS SURVEY, THE NORTH LINE OF GOVERNMENT LOT 4, SECTION 36, TOWNSHIP 141 NORTH, RANGE 27 WEST, IS ASSUMED TO BEAR S89°40'00\"W.

LEGEND:

- DENOTES IRON MONUMENT FOUND
- DENOTES 1/2 INCH X 14 INCH IRON MONUMENT SET MARKED BY LICENSE NUMBER 43806
- DENOTES CLEANOUT
- DENOTES BUILDING SETBACK
- (p) DENOTES "GILMER'S TRELIPE SHORE" PLAT DIMENSIONS
- (d) DENOTES DEED DOCUMENT DIMENSIONS

Underlying Legal Description: (provided by client)

Lot Two (2) of GILMER'S TRELIPE SHORE, situated in Government Lot Four (4), Section 36, Township 141 North, Range 27 West, according to the plat thereof.

Subject to all easements, restrictions, reservations and exceptions of record in the Office of the Register of Deeds of Cass County, Minnesota, and including and conveying herewith all easements and appurtenance of every kind according in favor of the premises herein above described.

TRACT A:

That part of Lot Two (2) of GILMER'S TRELIPE SHORE, situated in Government Lot Four (4), Section 36, Township 141 North, Range 27 West, according to the plat thereof. Lying north of the following described line:

Commencing at the northeast corner of Government Lot 4, Section 36, Township 141 North, Range 27 West, Cass County, Minnesota; thence on an assumed bearing of South 89 degrees 40 minutes 00 seconds West, along the north line of said Government Lot 4, a distance of 1459.00 feet to the point of beginning of the following described line; thence South 71 degrees 00 minutes 46 seconds West a distance of 474.16 feet to the westerly line of said Lot 2 and said line there terminating.

Subject to a 33.00 foot wide Ingress and Egress easement.

ALSO

Subject to all easements, restrictions, reservations and exceptions of record in the Office of the Register of Deeds of Cass County, Minnesota, and including and conveying herewith all easements and appurtenance of every kind according in favor of the premises herein above described.

TRACT B:

That part of Lot Two (2) of GILMER'S TRELIPE SHORE, situated in Government Lot Four (4), Section 36, Township 141 North, Range 27 West, according to the plat thereof. Lying south of the following described line:

Commencing at the northeast corner of Government Lot 4, Section 36, Township 141 North, Range 27 West, Cass County, Minnesota; thence on an assumed bearing of South 89 degrees 40 minutes 00 seconds West, along the north line of said Government Lot 4, a distance of 1459.00 feet to the point of beginning of the following described line; thence South 71 degrees 00 minutes 46 seconds West a distance of 474.16 feet to the westerly line of said Lot 2 and said line there terminating.

Together with a 33.00 foot wide Ingress and Egress easement

ALSO

Subject to all easements, restrictions, reservations and exceptions of record in the Office of the Register of Deeds of Cass County, Minnesota, and including and conveying herewith all easements and appurtenance of every kind according in favor of the premises herein above described.


A 33.00 FOOT WIDE INGRESS AND EGRESS EASEMENT:

A 33.00 foot wide Ingress and Egress easement over and across that part of Lot Two (2) of GILMER'S TRELIPE SHORE, situated in Government Lot Four (4), Section 36, Township 141 North, Range 27 West, Cass County, Minnesota. The centerline of said easement is described as follows:

Commencing at the northeast corner of said Government Lot 4; thence on an assumed bearing of South 89 degrees 40 minutes 00 seconds West, along the north line of said Government Lot 4, a distance of 1792.00 feet to the point of beginning of the centerline of said 33.00 foot wide easement to be described; thence South 00 degrees 30 minutes 20 seconds East a distance of 112.31 feet; thence South 18 degrees 59 minutes 14 seconds East a distance of 10.00 feet and said centerline there terminating.

The side lines of said 33.00 foot wide easement are to be prolonged or shortened to terminate on the north by the north line of said Lot 2 and on the south by a line "A" which bears North 71 degrees 00 minutes 46 seconds East and South 71 degrees 00 minutes 46 seconds West from the point of termination.

UPPER
TRELIPE
LAKE

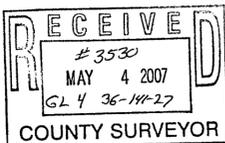

EagleEye Data Services
519 N. Pokegama Avenue
Grand Rapids, MN 55744
(218) 244-7030

DESIGNED BY: CJH	DRAWN BY: CJH
APPROVED BY: TWH	JOB NUMBER 06010
CAD DATE: September 21, 2006	
CAD FILE: 827420J	

2550 UNIVERSITY AVE. W, SUITE 400N
ST. PAUL, MINNESOTA 55114
(651) 644-4389

Howard R. Green Company

I HEREBY CERTIFY THAT THIS SURVEY, PLAN OR REPORT WAS PREPARED BY ME OR UNDER MY DIRECT SUPERVISION AND THAT I AM A DULY LICENSED LAND SURVEYOR UNDER THE LAWS OF THE STATE OF MINNESOTA.

SIGNATURE: *Todd M. Hendershott*
PRINTED NAME: TODD M. HENDERSHOTT
DATE: 4-12-07 LIC. NO. 43806