


CERTIFICATE OF SURVEY

PART OF GOVERNMENT LOT 1, AND
PART OF THE NORTHEAST QUARTER OF THE NORTHEAST QUARTER,
SECTION 9, TOWNSHIP 140 NORTH, RANGE 30 WEST,
CASS COUNTY, MINNESOTA


RECEIVED
3533
APR - 7 2007
CL 11 NE-NE 9-NE-9
CASS COUNTY SURVEYOR

© 2006 Landecker & Associates, Inc.
Landecker & Associates, Inc.
Engineering - Surveying - Planning
Walker, MN 56484
Phone: 218-547-1272
Fax: 218-547-2272

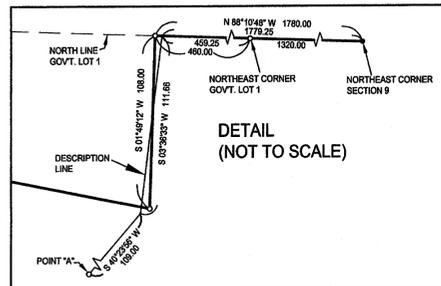


STONEY LAKE

Recreational Development Classification
LAKE ELEVATION = 1372.63 ft. (2/28/07)
ORDINARY HIGH WATER ELEVATION = 1375.8 ft. (MNDNR)
BENCHMARK: June 1989 Division of Waters B.M. at the public access on Stony Lake - 3" x 8" spike in the notched N-NW side of a leaning 1.3' pine (2/28/07 = 20" diameter pine); MNDNR
Elev. = 1380.47 ft.
BASED ON 1929 NGVD

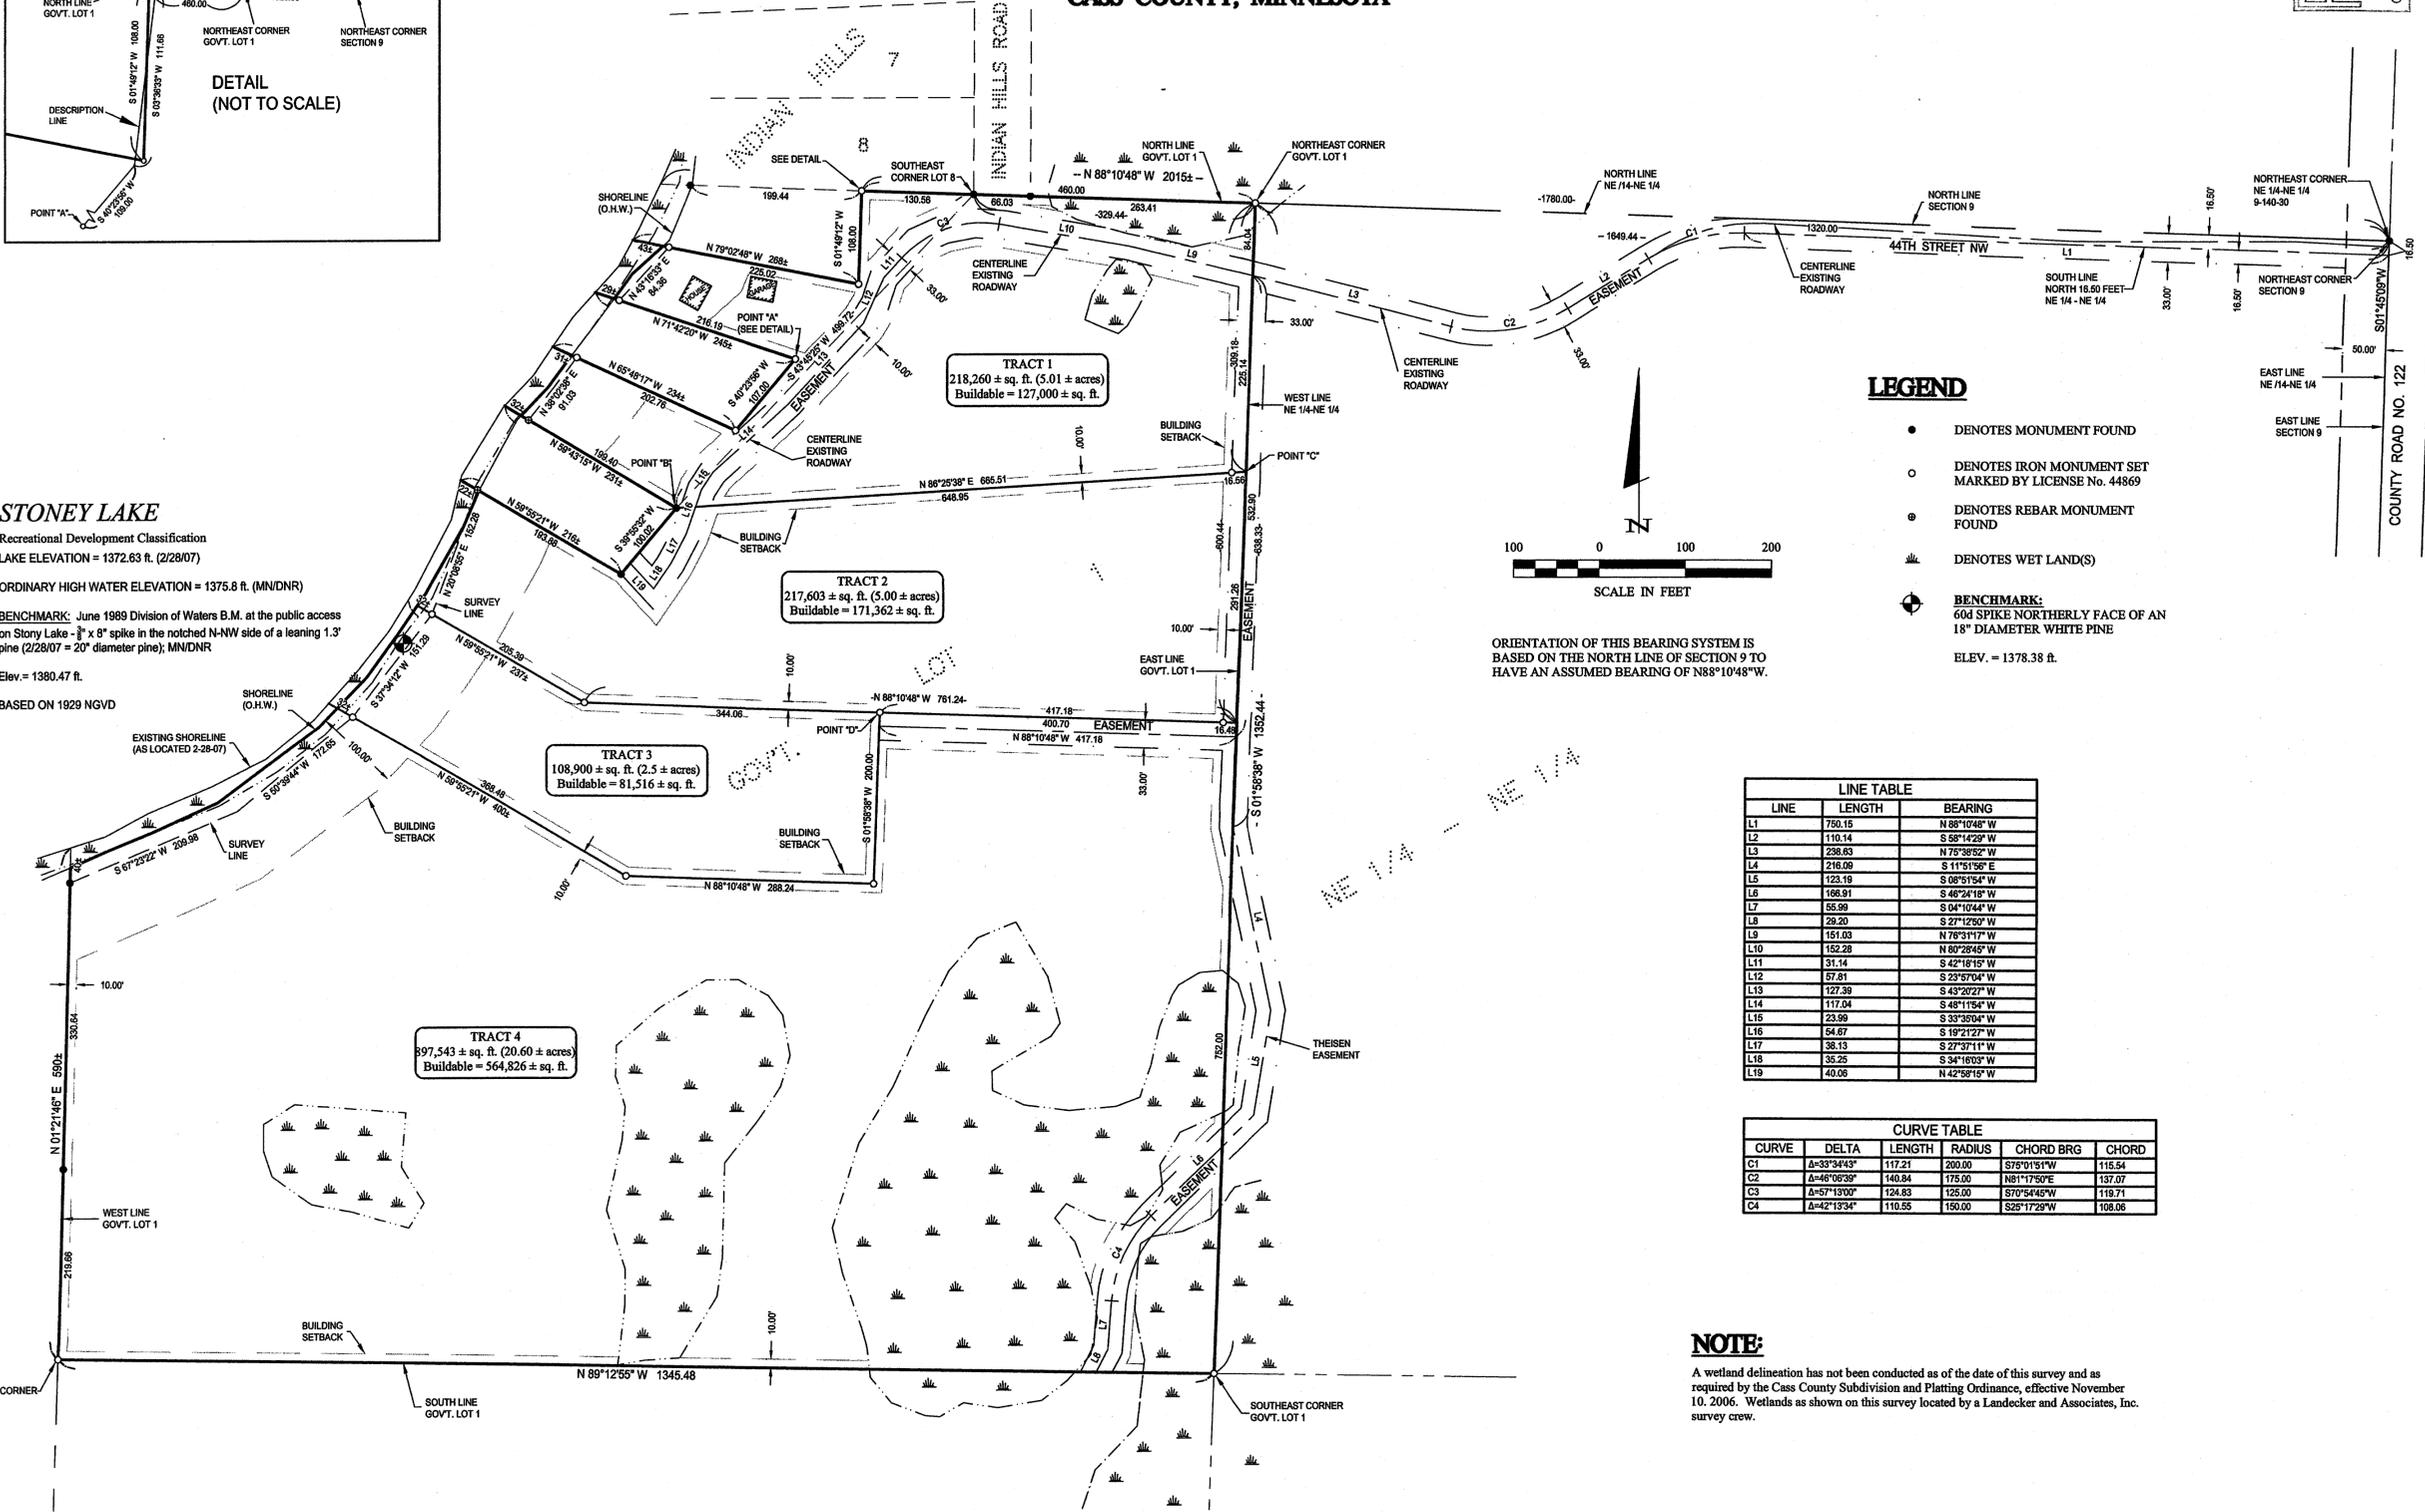

LEGEND

- DENOTES MONUMENT FOUND
- DENOTES IRON MONUMENT SET MARKED BY LICENSE No. 44869
- ⊙ DENOTES REBAR MONUMENT FOUND
- ▲ DENOTES WET LAND(S)
- ⊕ BENCHMARK:
60d SPIKE NORTHERLY FACE OF AN 18" DIAMETER WHITE PINE
ELEV. = 1378.38 ft.

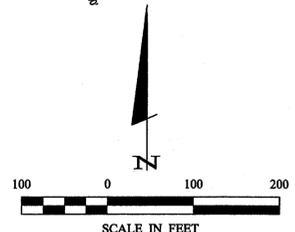

ORIENTATION OF THIS BEARING SYSTEM IS BASED ON THE NORTH LINE OF SECTION 9 TO HAVE AN ASSUMED BEARING OF N88°10'48"W.

LINE TABLE		
LINE	LENGTH	BEARING
L1	750.15	N 88°10'48" W
L2	110.14	S 88°14'29" W
L3	238.63	N 75°38'52" W
L4	216.09	S 11°51'56" E
L5	123.19	S 89°15'44" W
L6	168.91	S 48°24'18" W
L7	55.98	S 04°10'44" W
L8	29.20	S 27°12'50" W
L9	151.03	N 78°31'17" W
L10	152.28	N 80°28'45" W
L11	31.14	S 42°18'15" W
L12	57.91	S 23°57'04" W
L13	127.39	S 43°22'27" W
L14	117.04	S 48°11'54" W
L15	23.99	S 33°36'04" W
L16	54.87	S 19°21'27" W
L17	38.13	S 27°37'11" W
L18	35.25	S 34°16'03" W
L19	40.06	N 42°58'15" W

CURVE TABLE					
CURVE	DELTA	LENGTH	RADIUS	CHORD BRG	CHORD
C1	A=33°34'43"	117.21	200.00	S76°01'51"W	115.54
C2	A=48°06'38"	140.84	175.00	N81°17'50"E	137.07
C3	A=57°13'00"	124.83	125.00	S70°54'45"W	118.71
C4	A=42°13'34"	110.55	150.00	S28°17'29"W	108.08

NOTE:

A wetland delineation has not been conducted as of the date of this survey and as required by the Cass County Subdivision and Platting Ordinance, effective November 10, 2006. Wetlands as shown on this survey located by a Landecker and Associates, Inc. survey crew.

DATE	3/30/07	SCALE	1"=100'	VERT.	NONE
COMPUTER	CU72020.dwg	FIELD BOOK	BOOK 275 PG. 68	FILE NO.	072020
PROJ. MGR.	TRJ	CHECKED BY:	TLF	DRAWN BY:	TRJ
CERTIFICATE OF SURVEY					
KRISTI DICK 174 16TH AVENUE SW NEW BRIGHTON, MN 55112					
1 of 2					

Todd Johnson Mar 30, 2007 0:11:18pm - C:\Drawings\072020\072020.dwg

