


Certificate of Survey

Part of the Southeast Quarter,
Section 8, Township 133 North, Range 29 West,
Cass County, Minnesota.

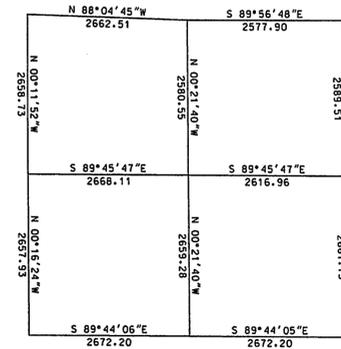

Proposed Legal Description Tract A:

That part of the Southeast Quarter of the Southeast Quarter of Section 8, Township 133 North, Range 29 West, Cass County, Minnesota, described as follows:

Commencing at the southeast corner of said Section 8; thence North 89 degrees 44 minutes 05 seconds West, bearings are based on the North American Datum of 1983, along the south line of said Section 8, a distance of 790.40 feet to the point of beginning of the tract to be described; thence North 00 degrees 00 minutes 00 seconds West, a distance of 127.72 feet; thence North 69 degrees 35 minutes 48 seconds East, a distance of 482.43 feet to the west line of the East 330.00 feet of said Southeast Quarter of the Southeast Quarter; thence North 01 degrees 32 minutes 59 seconds West along said west line a distance of 362.18 feet to the north line of the South 660.00 feet of said Southeast Quarter of the Southeast Quarter; thence South 89 degrees 44 minutes 05 seconds East along said north line, a distance of 330.17 feet to the east line of said Southeast Quarter of the Southeast Quarter; thence North 01 degrees 32 minutes 59 seconds West along said east line, a distance of 670.55 feet to the northeast corner of said Southeast Quarter of the Southeast Quarter; thence North 89 degrees 44 minutes 55 seconds West along the north line of said Southeast Quarter of the Southeast Quarter, a distance of 1322.29 feet to the northwest corner of said Southeast Quarter of the Southeast Quarter; thence South 00 degrees 57 minutes 21 seconds East along the west line of said Southeast Quarter of the Southeast Quarter, a distance of 1330.20 feet to the southwest corner of said Southeast Quarter of the Southeast Quarter; thence South 89 degrees 44 minutes 05 seconds East along the south line of said Southeast Quarter of the Southeast Quarter, a distance of 545.70 feet to the point of beginning.



Said parcel contains 33.3 acres, more or less, and is subject to all easements, restrictions, or reservations of record, if any.

Proposed Legal Description Tract B:

That part of the Southeast Quarter of the Southeast Quarter of Section 8, Township 133 North, Range 29 West, Cass County, Minnesota, described as follows:

Commencing at the southeast corner of said Section 8; thence North 89 degrees 44 minutes 05 seconds West, bearings are based on the North American Datum of 1983, along the south line of said Section 8, a distance of 330.17 feet to the west line of the East 330.00 feet of said Southeast Quarter of the Southeast Quarter, which is the point of beginning of the tract to be described; thence continuing North 89 degrees 44 minutes 05 seconds West along said south line of said Section 8, a distance of 460.23 feet; thence North 00 degrees 00 minutes 00 seconds West, a distance of 127.72 feet; thence North 69 degrees 35 minutes 48 seconds East, a distance of 482.43 feet to the west line of the East 330.00 feet of said Southeast Quarter of the Southeast Quarter; thence South 01 degrees 32 minutes 59 seconds East along said west line, a distance of 298.15 feet to the point of beginning.

Said parcel contains 2.2 acres, more or less, and is subject to all easements, restrictions, or reservations of record, if any.

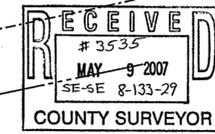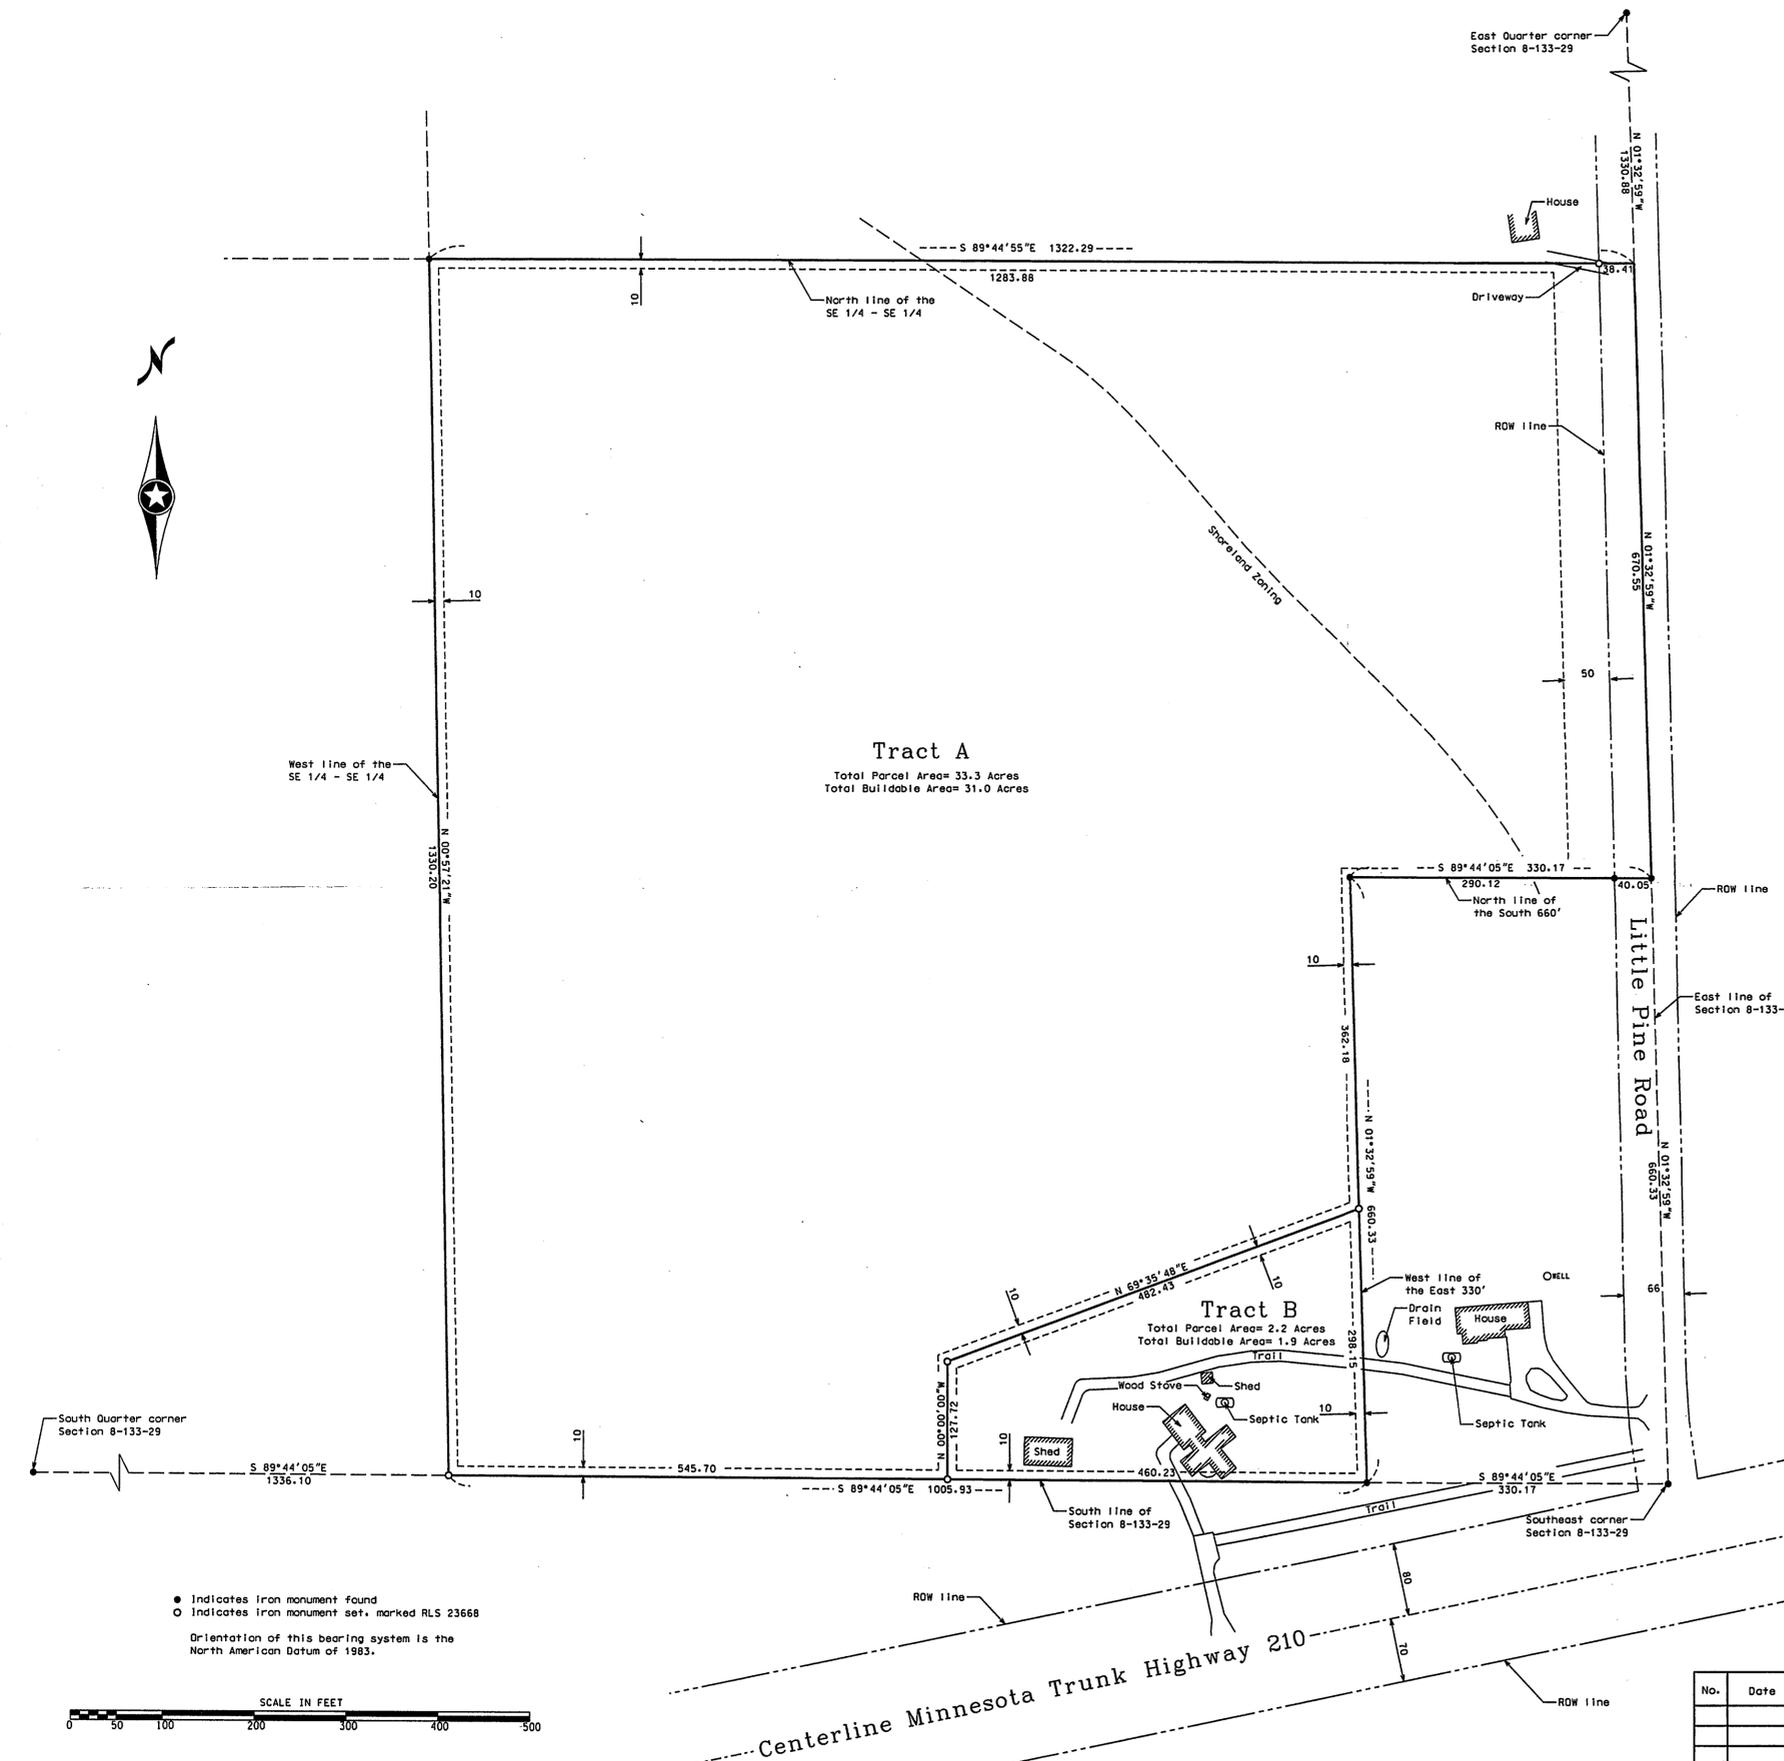

No.	Date	REVISIONS

Client Name: DARRELL PULAK

Survey By: BS
Drawn By: KW
Checked By: JK

I HEREBY CERTIFY THAT THIS PLAN, SURVEY, OR REPORT WAS PREPARED BY ME OR UNDER MY DIRECT SUPERVISION AND THAT I AM A DULY REGISTERED LAND SURVEYOR UNDER THE LAWS OF THE STATE OF MINNESOTA.

Signature: *[Signature]* Date: 9/12/06
James Kramer, MN License No. 23668

PROJECT NO. PULAD0601



● Indicates iron monument found
○ Indicates iron monument set, marked RLS 23668
Orientation of this bearing system is the North American Datum of 1983.

