



Certificate of Survey for:

Pete Willems

North line of the N. 82.5' of S. 165' of N. 1155',
Gov't Lot 8, Section 22, T 140 N, R 26 W,
Cass County

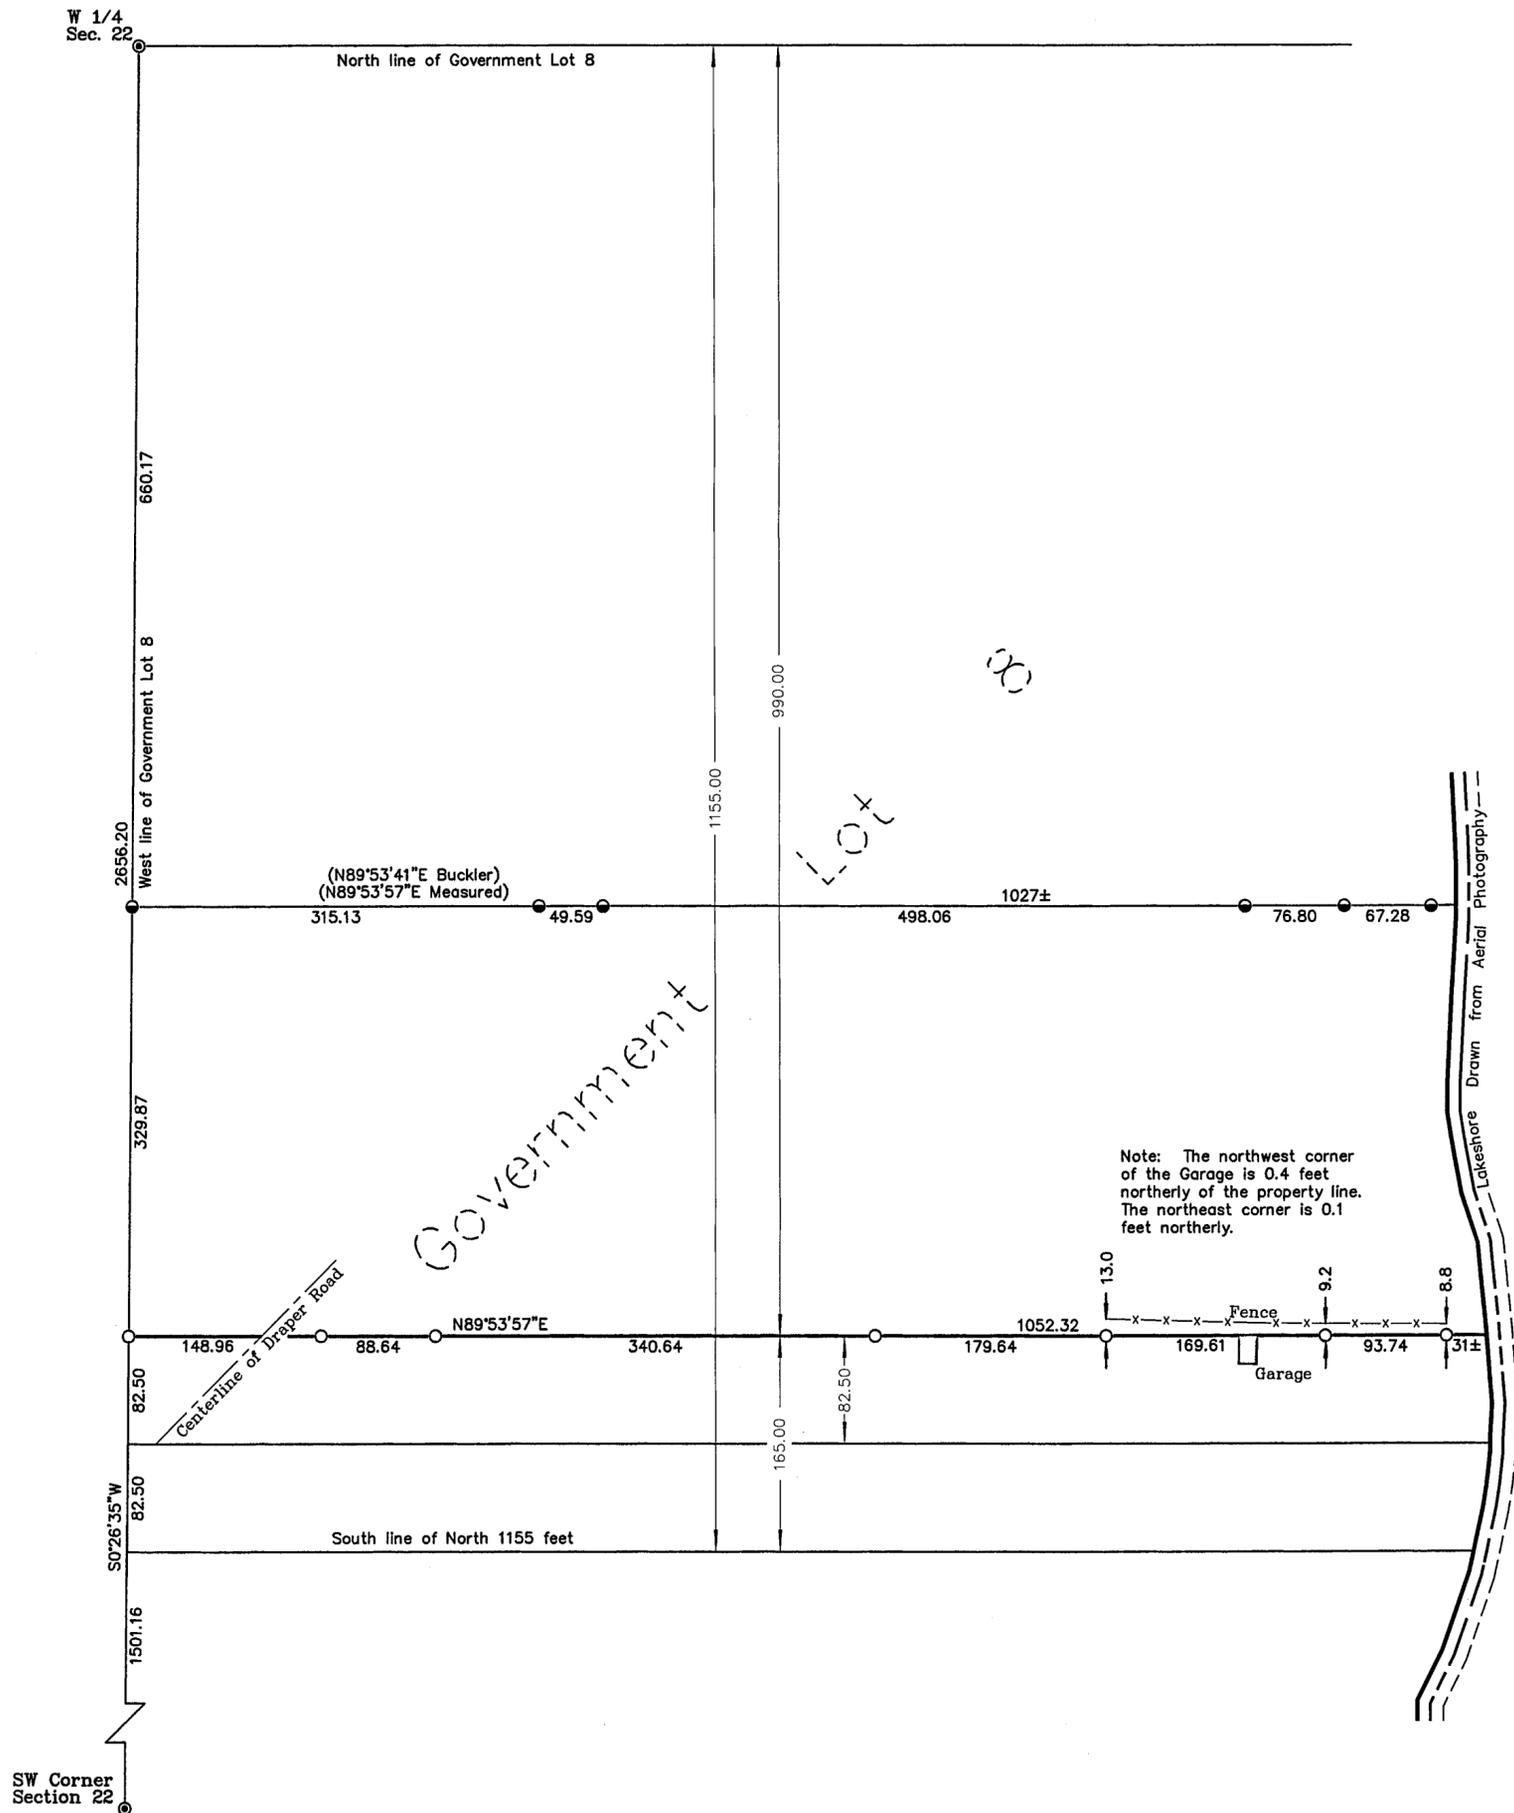

The West line of Government Lot 8
is assigned a bearing of
N0°26'35"E

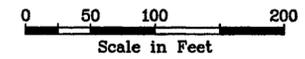

Legend

- Set 5/8" Rebar with cap marked RLS 44902
- Found Iron Monument
- Found 1/2" Iron Pipe w/cap marked RLS 9872 (Wallace Buckler)
- ⊙ Calculated Position


Kidney
Lake

Surveyor's Affidavit

I hereby certify that this survey, plan, or report was prepared by me or under my direct supervision and that I am a duly Licensed Land Surveyor under the laws of the State of Minnesota.

Jeffrey P. Major

Date: _____ Registration No. 44902

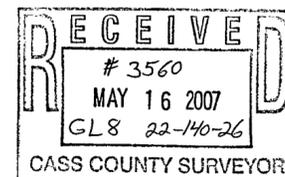

Date of Draft: 5/4/07
Job Number: 2007037