


CERTIFICATE OF SURVEY
THE N1/2-NE1/4-SW1/4
SEC.36, T.142N., R.30W.

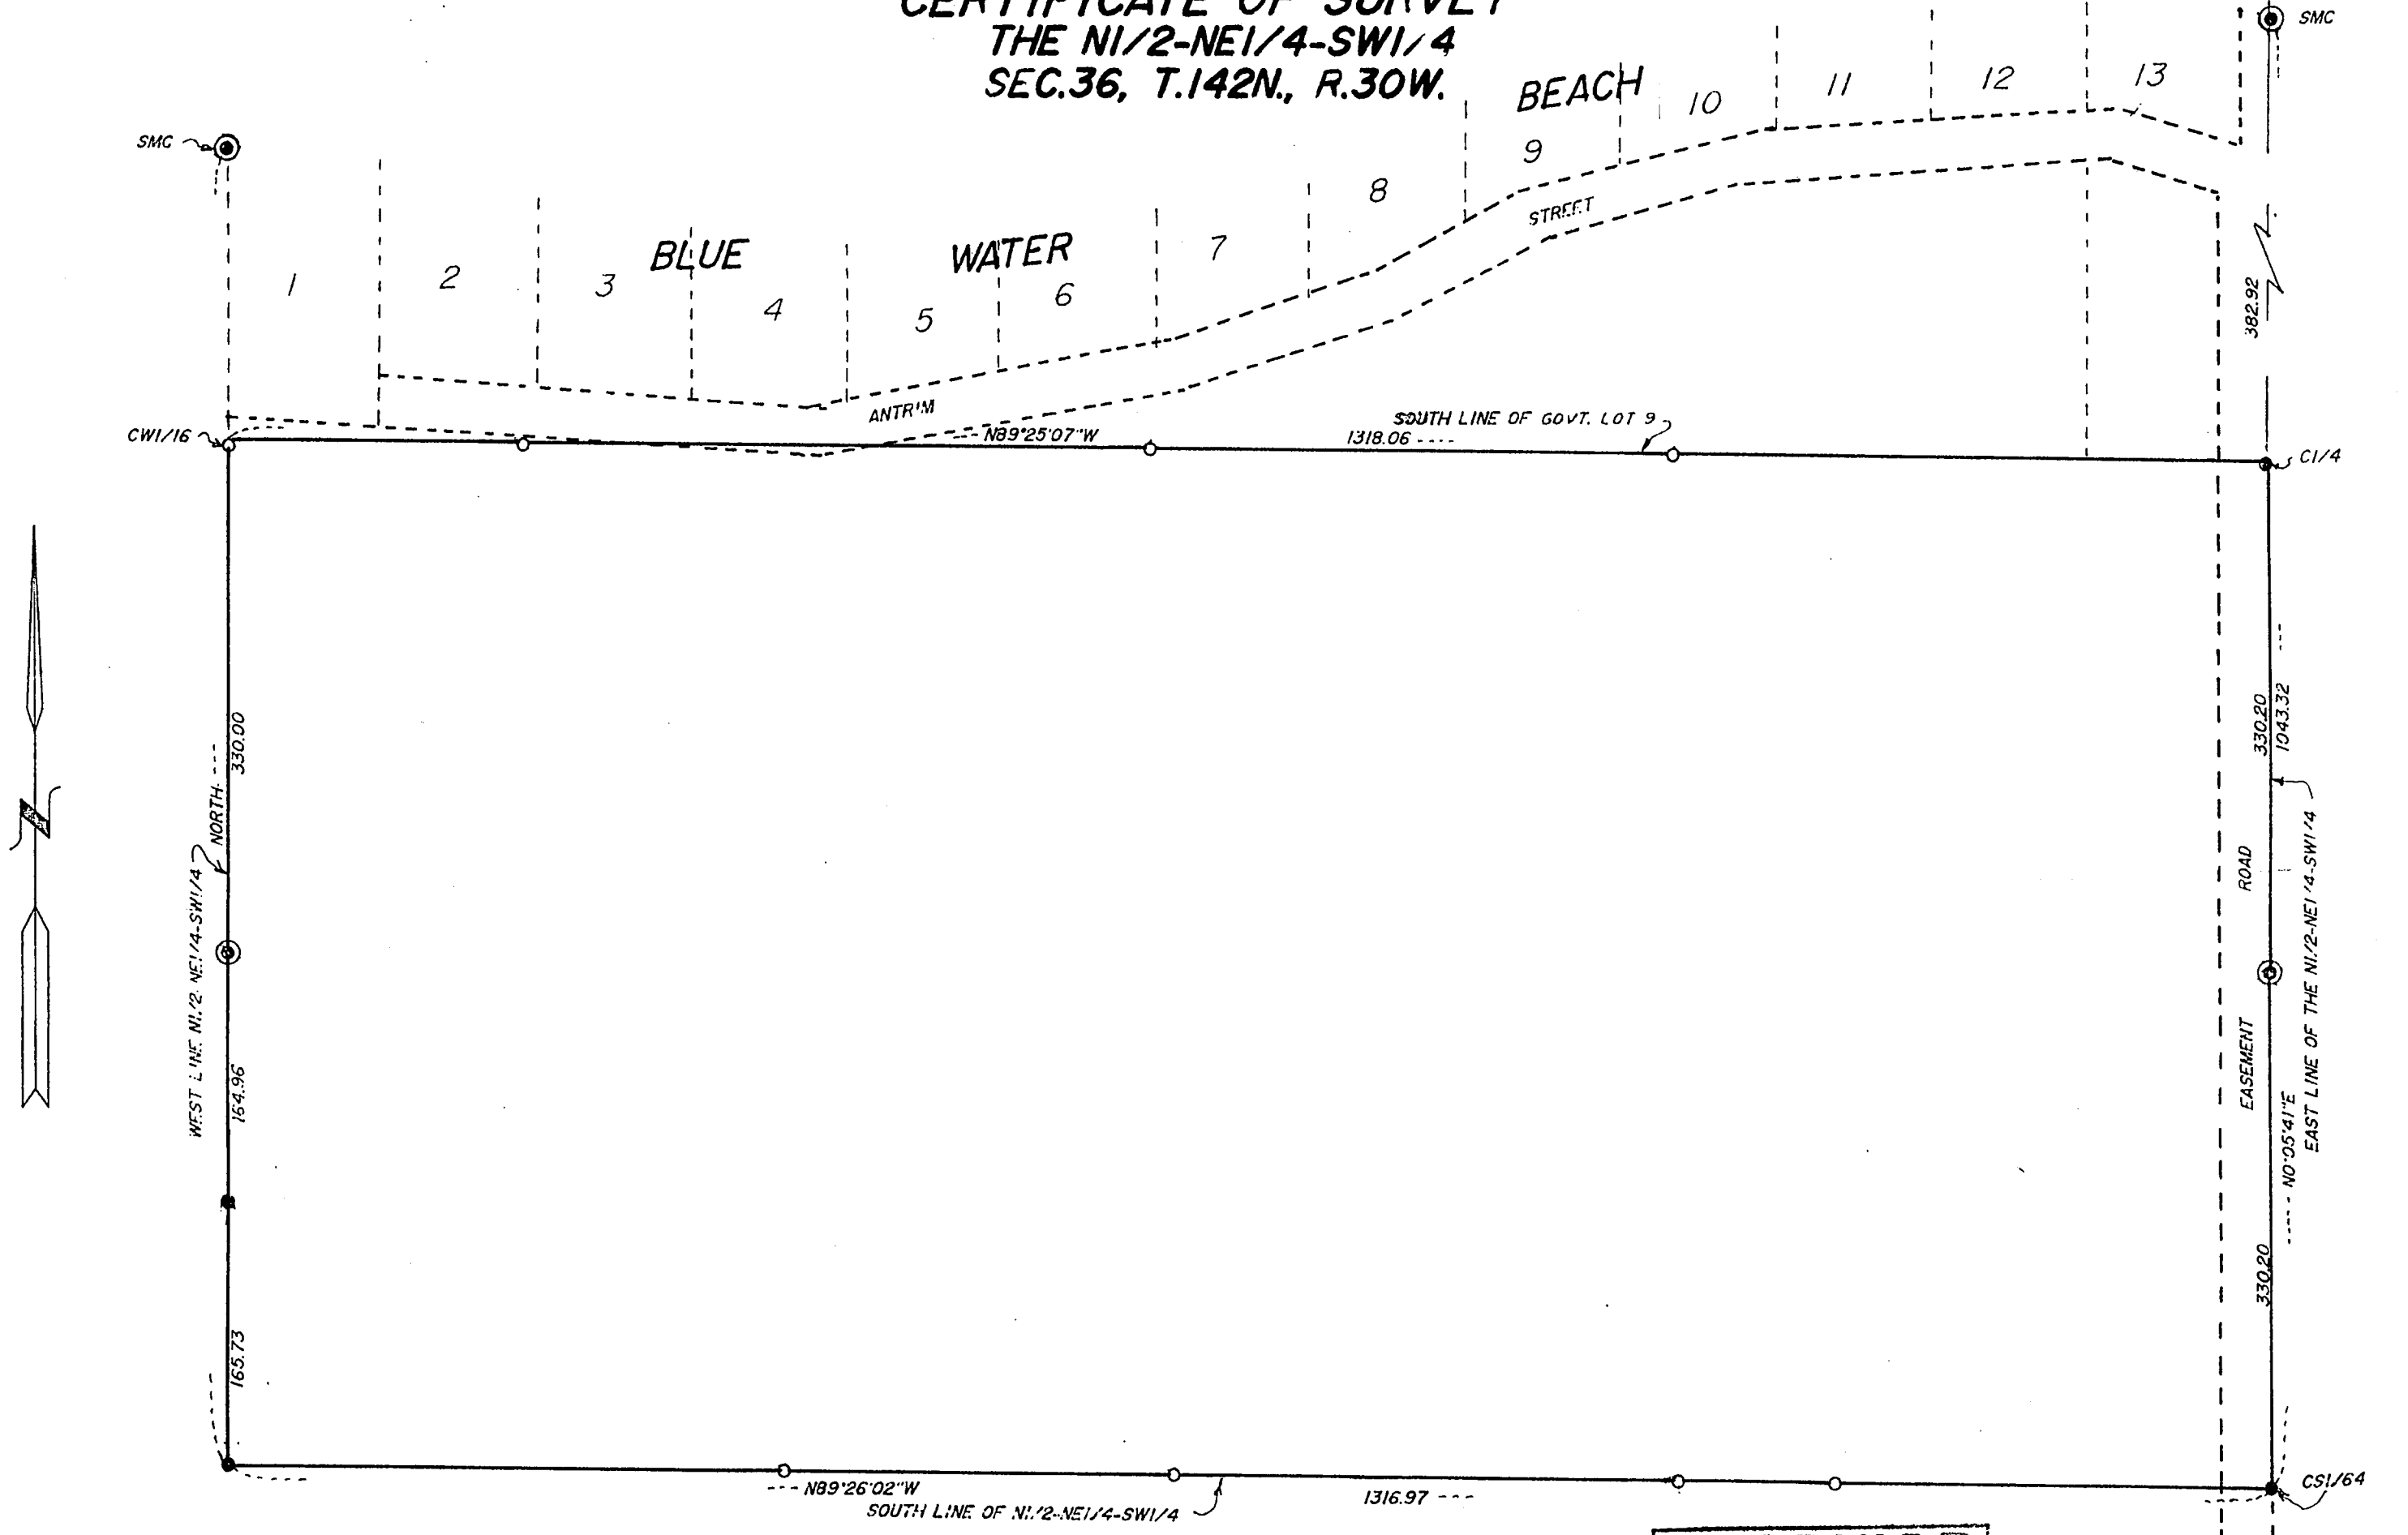

SCALE 1" = 100'
 ● = IRON MONUMENT FOUND IN PLACE
 ○ = IRON PIPE MONUMENT ESTABLISHED
 ⊙ = USGLO BRASS CAP MONUMENT IN PLACE

RECEIVED
 # 3568
 MAY 31 2007
 NE-SW 36-142-30
COUNTY SURVEYOR

! HEREBY CERTIFY THAT THIS SURVEY PLAN & REPORT WAS PREPARED BY ME, AND THAT I AM A DULY REGISTERED LAND SURVEYOR UNDER THE LAWS OF THE STATE OF MINNESOTA.

Walter E. Cox
 DATE 11-3-89 REG. No. 11395