



Certificate of Survey for:
CASS COUNTY LAND DEPARTMENT
 Part of Section 24, Township 135 North, Range 30 West of the 5th P.M.

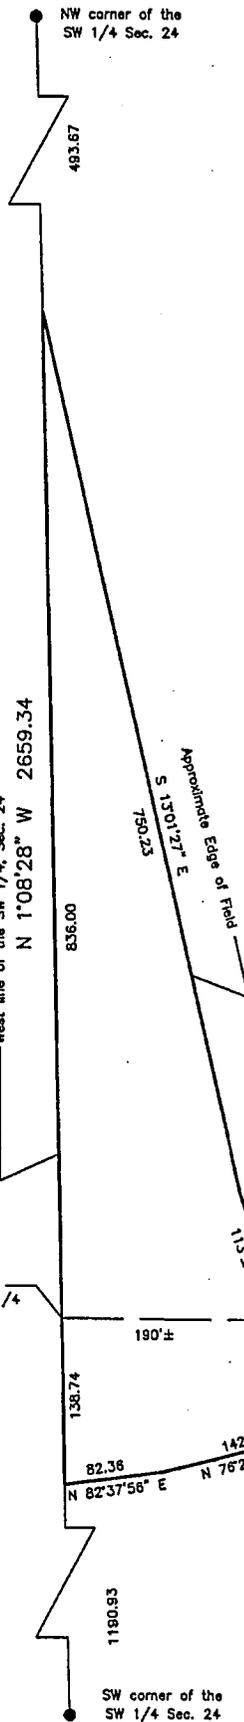

The West line of the SW 1/4 of Sec. 24 is assigned a bearing of N 1°08'28\"/>

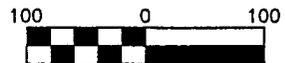

Scale: 1 inch = 100 feet

● denotes Iron monument found

RECEIVED
 # 3579
 JUN 15 2007
 NW-SW 24-135-30
 SW-SW
COUNTY SURVEYOR

CASS COUNTY SURVEYOR
 Box 579, 8045 County 12 NW
 Walker, MN 56484
 (218) 547-1211

I HEREBY CERTIFY THAT THIS SURVEY, PLAN OR REPORT WAS PREPARED BY ME OR UNDER MY DIRECT SUPERVISION AND THAT I AM A DULY LICENSED LAND SURVEYOR UNDER THE LAWS OF THE STATE OF MINNESOTA.
Robert L. Kovanen 6/8/07
 ROBERT L. KOVANEN, MN LIC. NO. 18459 DATE