


CERTIFICATE OF SURVEY

**PART OF GOVERNMENT LOT 3, PART OF NORTHWEST QUARTER OF THE SOUTHEAST QUARTER AND
OUTLOT 1, PIKE BAY, SECTION 20, TOWNSHIP 134, RANGE 29, CASS COUNTY, MINNESOTA**

LEGAL DESCRIPTION ACCORDING TO DOCUMENT NO. A000516007:

That part of Government Lot 3, that part of the Northwest Quarter of the Southeast Quarter (NW¼ of SE¼) and Outlet 1, Pike Bay, according to the plat thereof on file in the Office of the County Recorder in and for Cass County, Minnesota, all in Section 20, Township 134 North, Range 29 West of the Fifth Principal Meridian, described as follows: Beginning at an iron pipe Monument at the Northwest corner of said Outlet 1 and assuming the West line of said NW¼ SE¼ to bear South from said point; thence South 45 degrees 11 minutes 18 seconds East 186.09 feet (plat) distance = 187.40 feet) along the Northeasterly line of said Outlet 1 to the Southeast corner of said Outlet 1; thence South 30 degrees 08 minutes West 143.01 feet; thence North 37 degrees 04 minutes 47 seconds West 269.62 feet, more or less, to the shore of Gull Lake; thence Northeasterly along said shore to a point which bears North 45 degrees 11 minutes 18 seconds West from the point of beginning; thence South 45 degrees 11 minutes 18 seconds East 25.00 feet, more or less, to the point of beginning, subject to flowage right of the United States of America, subject to mineral rights and reservations of record. Subject to easements, restrictions, and reservations of record, if any.


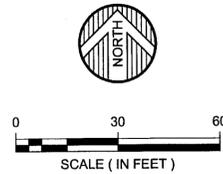


- ORIENTATION OF THIS BEARING SYSTEM IS BASED ON AN ASSUMED DATUM
- = DENOTES FOUND IRON MONUMENT
 - = DENOTES 1/2 INCH DIAMETER BY 18 INCH LONG IRON PIPE MONUMENT SET AND MARKED RLS # 41643
 - [Stippled pattern] = DENOTES EXISTING GRAVEL SURFACE
 - [Horizontal lines] = DENOTES EXISTING DECK
 - [Dotted pattern] = DENOTES EXISTING CONCRETE SURFACE
 - [Cross-hatched pattern] = DENOTES EXISTING BITUMINOUS SURFACE
 - [Diagonal lines] = DENOTES EXISTING PATIO SURFACE

NOTE: FOR THE PURPOSE OF THIS SURVEY THE RIGHT OF WAY FOR SCENIC DRIVE AND FLOAN POINT ROAD HAS NOT BEEN DETERMINED.

IMPERVIOUS CALCULATIONS

TOTAL AREA	= 29401± SQ. FT.
BUILDABLE AREA	= 14881 SQ. FT.
BUILDING	= 2465 SQ. FT.
PATIO	= 371 SQ. FT.
GRAVEL	= 1435 SQ. FT.
DECK	= 438 SQ. FT.
CONCRETE	= 170 SQ. FT.
SLOPE OVER 25%	= 14520 SQ. FT.
TOTAL IMPERVIOUS COVERAGE	= 4879 SQ. FT.
EXISTING IMPERVIOUS	= 32.8%

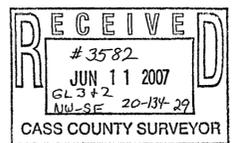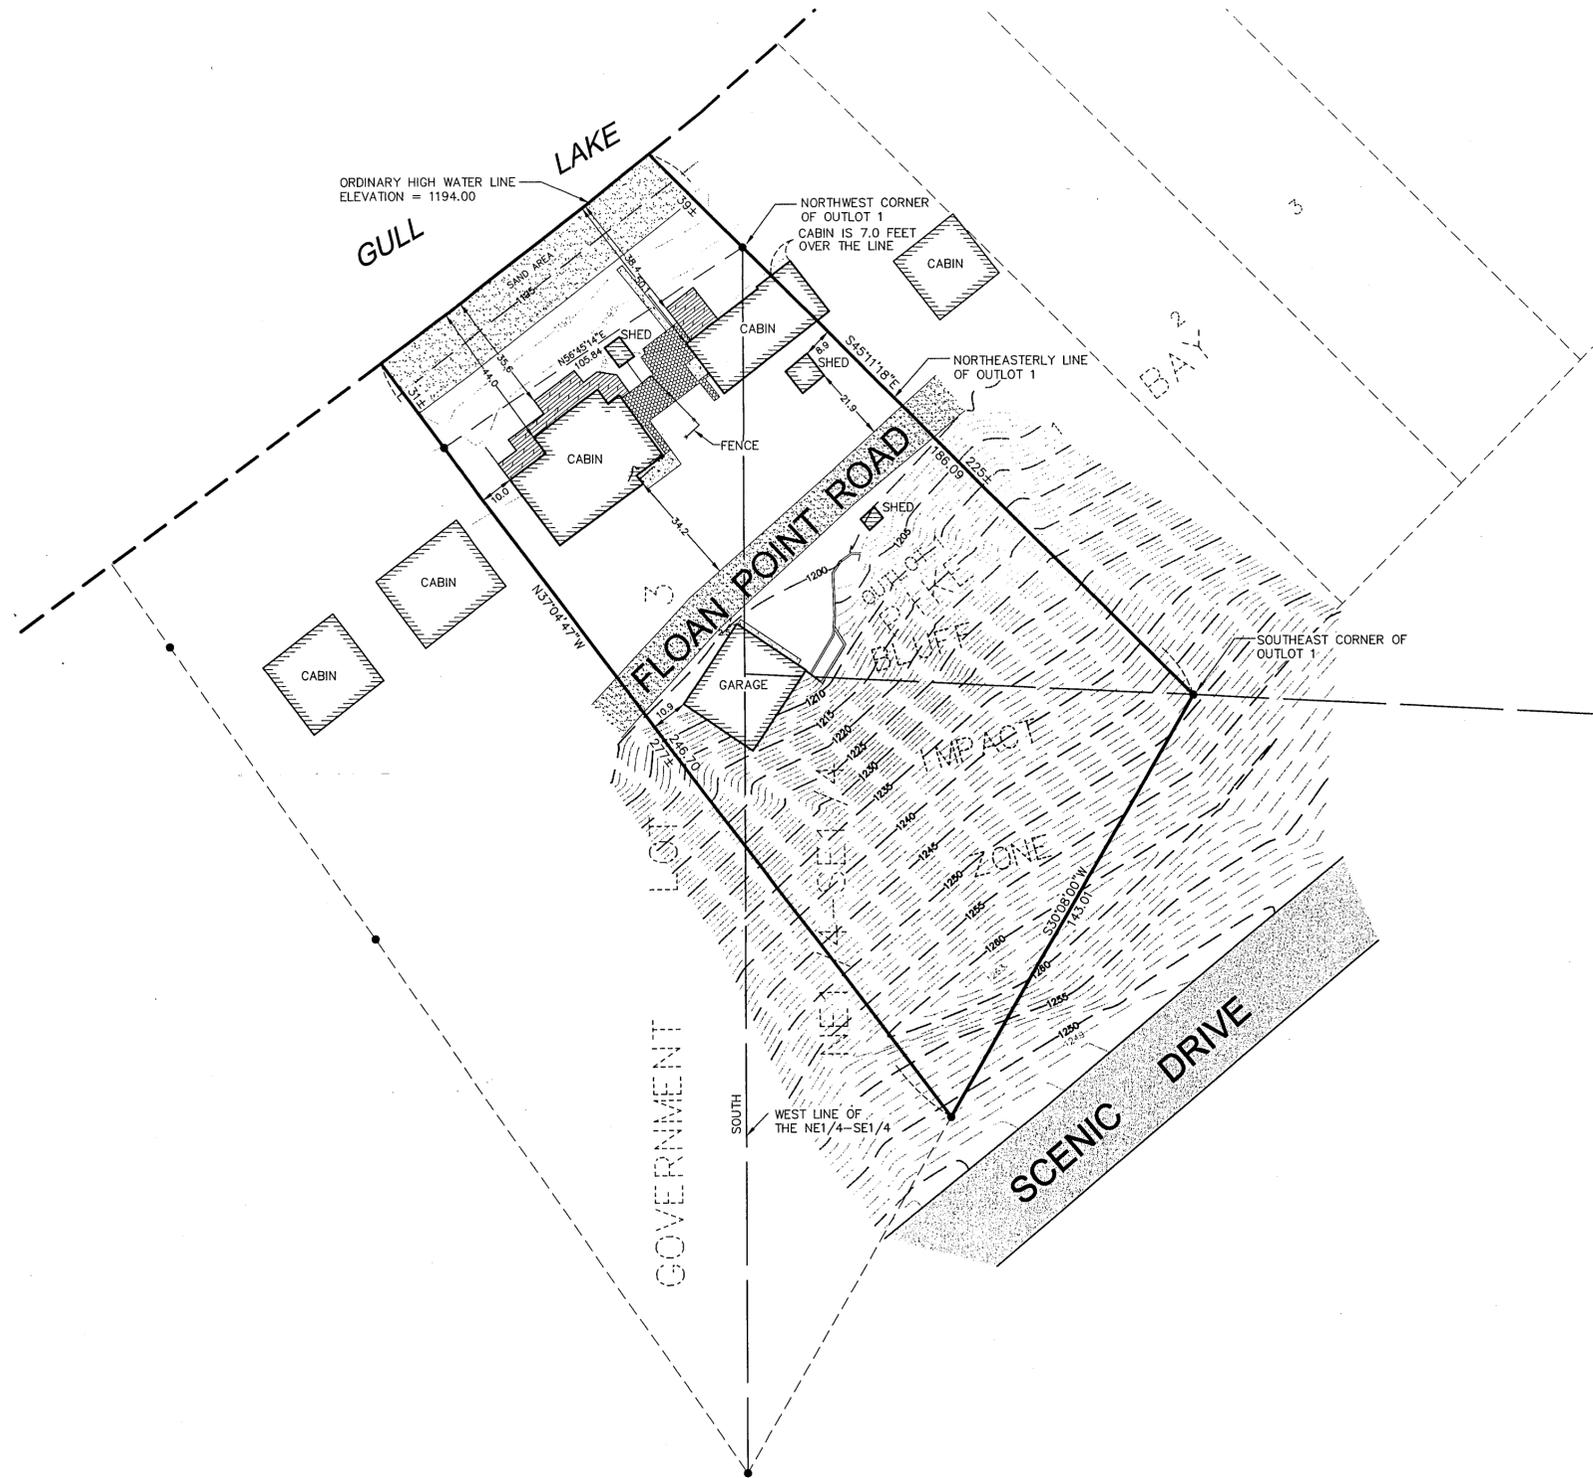

© 2006 WIDSETH SMITH NOLTING

DATE:	10-09-06	DATE	AMENDMENTS	BY	PREPARED FOR: WES HANSON - JACOB
SCALE:	AS SHOWN				I HEREBY CERTIFY THAT THIS SURVEY, PLAN, OR REPORT WAS PREPARED BY ME OR UNDER MY DIRECT SUPERVISION AND THAT I AM A DULY LICENSED LAND SURVEYOR UNDER THE LAWS OF THE STATE OF MINNESOTA. 10.12.06.
DRAWN BY:	R.D.S.				
CHECKED BY:	C.M.C.				
FILE NUMBER:					CHAD M. CONNER DATE: 10.12.06. LIC. NO. 41643



ENGINEERS ALEXANDRIA BEMIDJI
 ARCHITECTS BRAINERD
 LAND SURVEYORS CROOKSTON GRAND FORKS
 ENVIRONMENTAL SERVICES WWW.WSN-MN.COM