


CERTIFICATE OF SURVEY


LOT 15, GULL VIEW,
CASS COUNTY, MINNESOTA

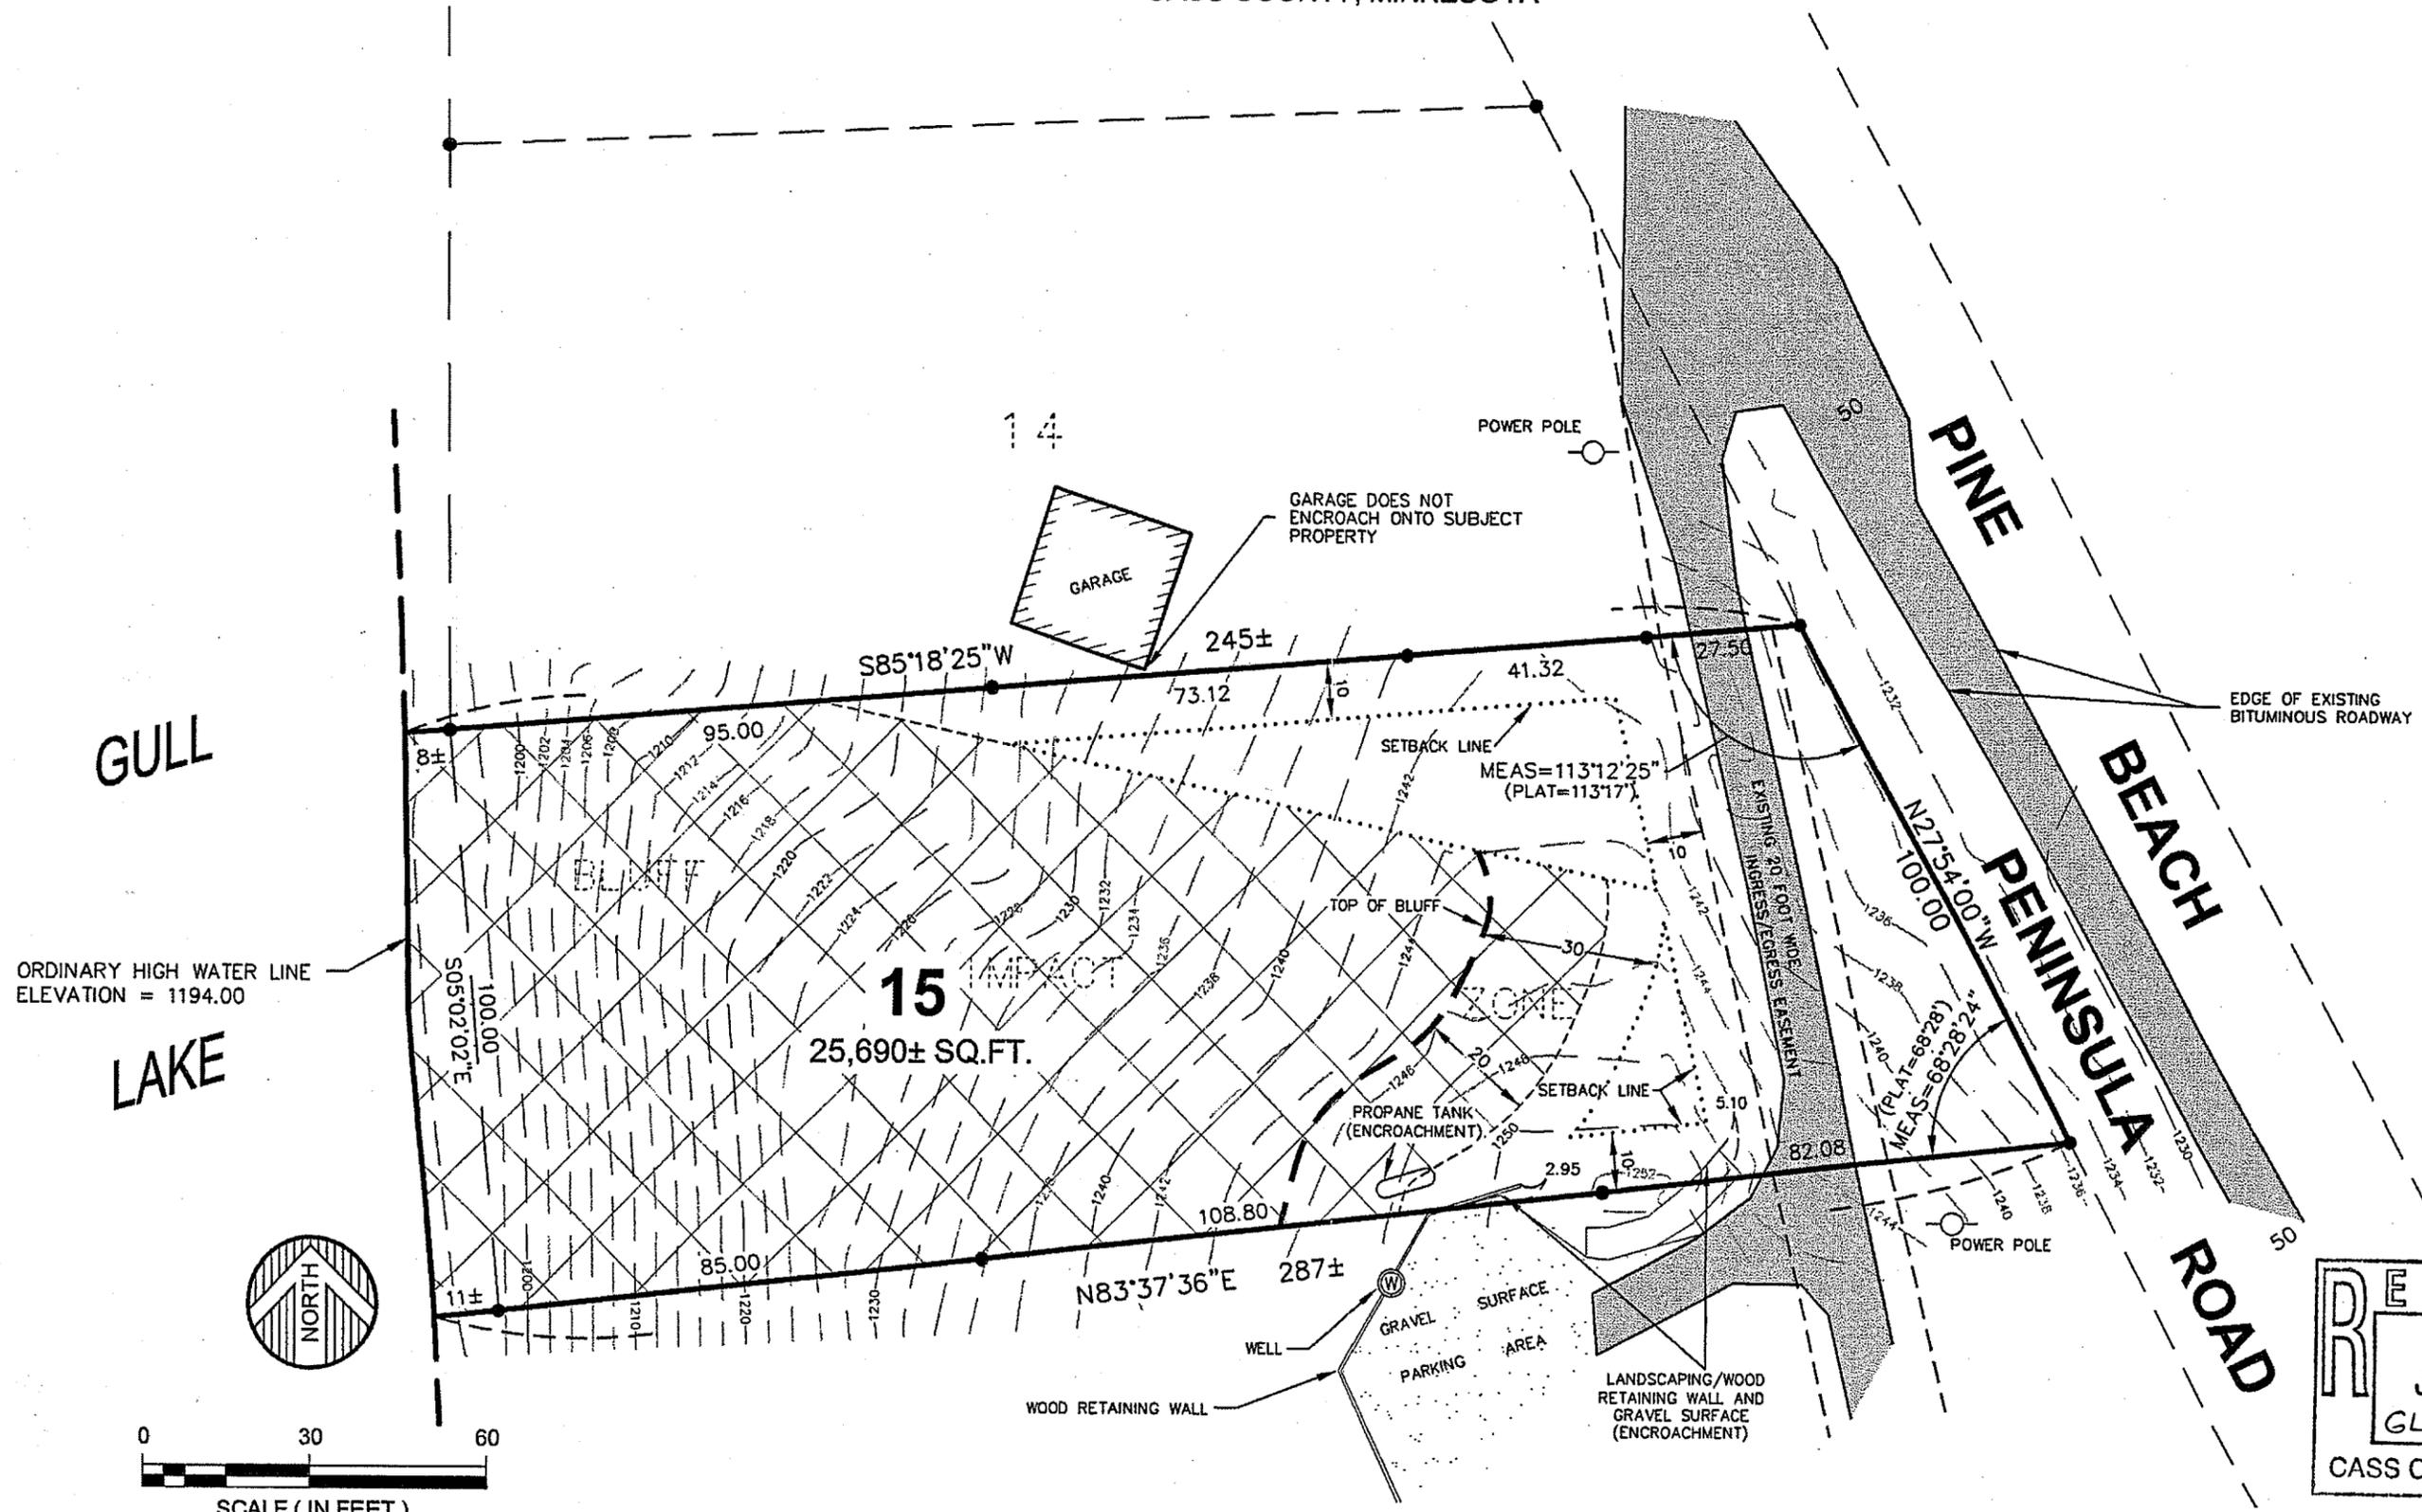

RECEIVED

#3585
JUN 11 2007
GLY 18-134-29

CASS COUNTY SURVEYOR

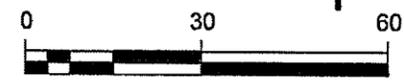

ORIENTATION OF THIS BEARING SYSTEM IS
BASED ON AN ASSUMED DATUM

● = DENOTES FOUND IRON MONUMENT

© 2008 WIDSETH SMITH NOLTING

DATE: 6-16-03	DATE: 1-15-07	AMENDMENTS: AMENDED TO INCLUDE TOPOGRAPHY	BY: JJG
SCALE: AS SHOWN			
DRAWN BY: RAQ			
CHECKED BY: CMC			
FILE NUMBER: 6784S			

PREPARED FOR: MARGARET COCHRAN

I HEREBY CERTIFY THAT THIS SURVEY, PLAN, OR REPORT WAS PREPARED BY ME OR UNDER MY DIRECT SUPERVISION AND THAT I AM A DULY LICENSED LAND SURVEYOR UNDER THE LAWS OF THE STATE OF MINNESOTA

Chad M. Conner 6-15-07

CHAD M. CONNER DATE: LIC. NO. 41643



ENGINEERS: ALEXANDRIA BEMIDJI
ARCHITECTS: BRAINERD
LAND SURVEYORS: CROOKSTON GRAND FORKS
ENVIRONMENTAL SERVICES: WWW.WSN.MN.COM