



# CERTIFICATE OF SURVEY

PART OF THE SE 1/4 OF THE SW 1/4, SECTION 8, TOWNSHIP 133, RANGE 30, CASS  
COUNTY, MINNESOTA

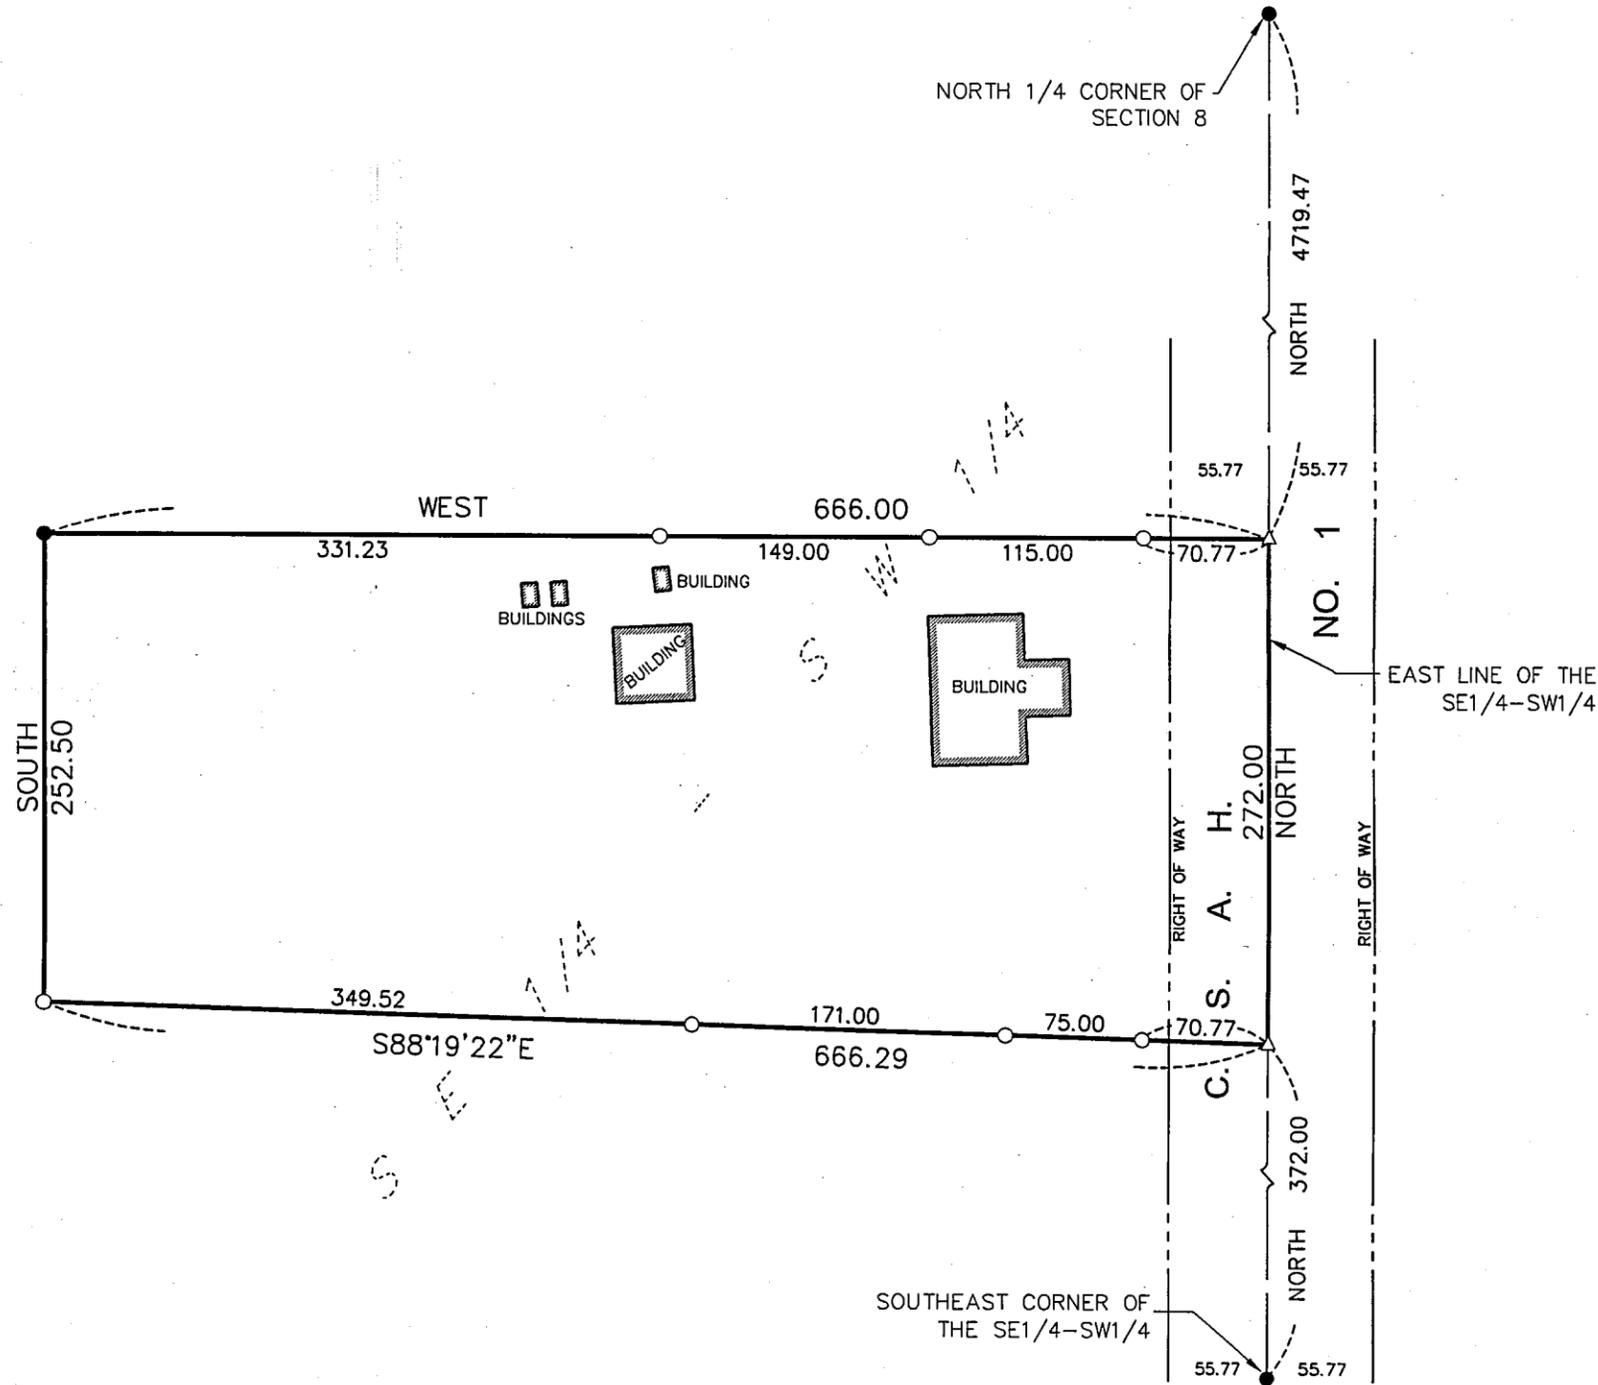


**LEGAL DESCRIPTION OF RECORD:**

That part of the Southeast Quarter of the Southwest Quarter of Section 8, Township 133, Range 30, Cass County, Minnesota, described as follows: Commencing at the Southeast corner of said Southeast Quarter of the Southwest Quarter; thence North, assumed bearing, along the east line of said Southeast Quarter of the Southwest Quarter a distance of 372.00 feet to the point of beginning; thence continuing North along the east line of said Southeast Quarter of the Southwest Quarter a distance of 272.00 feet; thence West a distance of 666.00 feet; thence South a distance of 252.50 feet; thence South 88 degrees 19 minutes 22 seconds East a distance of 666.29 feet to the point of beginning.

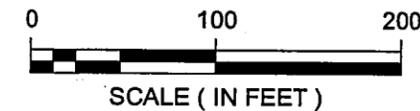

ORIENTATION OF THIS BEARING SYSTEM IS BASED ON AN ASSUMED DATUM

- = DENOTES FOUND IRON MONUMENT
- = DENOTES 1/2 INCH DIAMETER BY 18 INCH LONG IRON PIPE MONUMENT SET AND MARKED RLS # 42630
- △ = DENOTES SET "MAG" NAIL

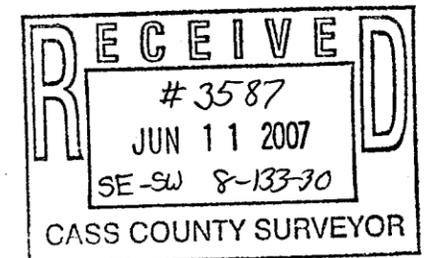

DATE: 3/26/2007	DATE	AMENDMENTS	BY
SCALE: AS SHOWN			
DRAWN BY: J.J.G.			
CHECKED BY: R.A.Q.			
FILE NUMBER: 74255			

PREPARED FOR: CLOSE - CONVERSE	DATE: 3-27-07
I HEREBY CERTIFY THAT THIS SURVEY, PLAN, OR REPORT WAS PREPARED BY ME OR UNDER MY DIRECT SUPERVISION AND THAT I AM A DULY LICENSED LAND SURVEYOR UNDER THE LAWS OF THE STATE OF MINNESOTA	
Randy A. Quate	Randy A. Quate
RANDY A. QUATE	LIC. NO. 42630



ENGINEERS ALEXANDRIA  
BEMIDJI  
ARCHITECTS BRAINERD  
LAND SURVEYORS CROOKSTON  
ENVIRONMENTAL SERVICES GRAND FORKS  
WWW.WSN-MN.COM