

# CERTIFICATE OF SURVEY


THE SOUTH LINE OF LOT 70  
 CARLYON'S SYLVAN PARK  
 CASS COUNTY, MN.



SCALE ( IN FEET )

ORIENTATION OF THIS BEARING SYSTEM IS  
 BASED ON AN ASSUMED DATUM

- = DENOTES FOUND IRON MONUMENT
- = DENOTES 1/2 INCH DIAMETER BY 18 INCH LONG IRON PIPE MONUMENT SET AND MARKED RLS # 41643

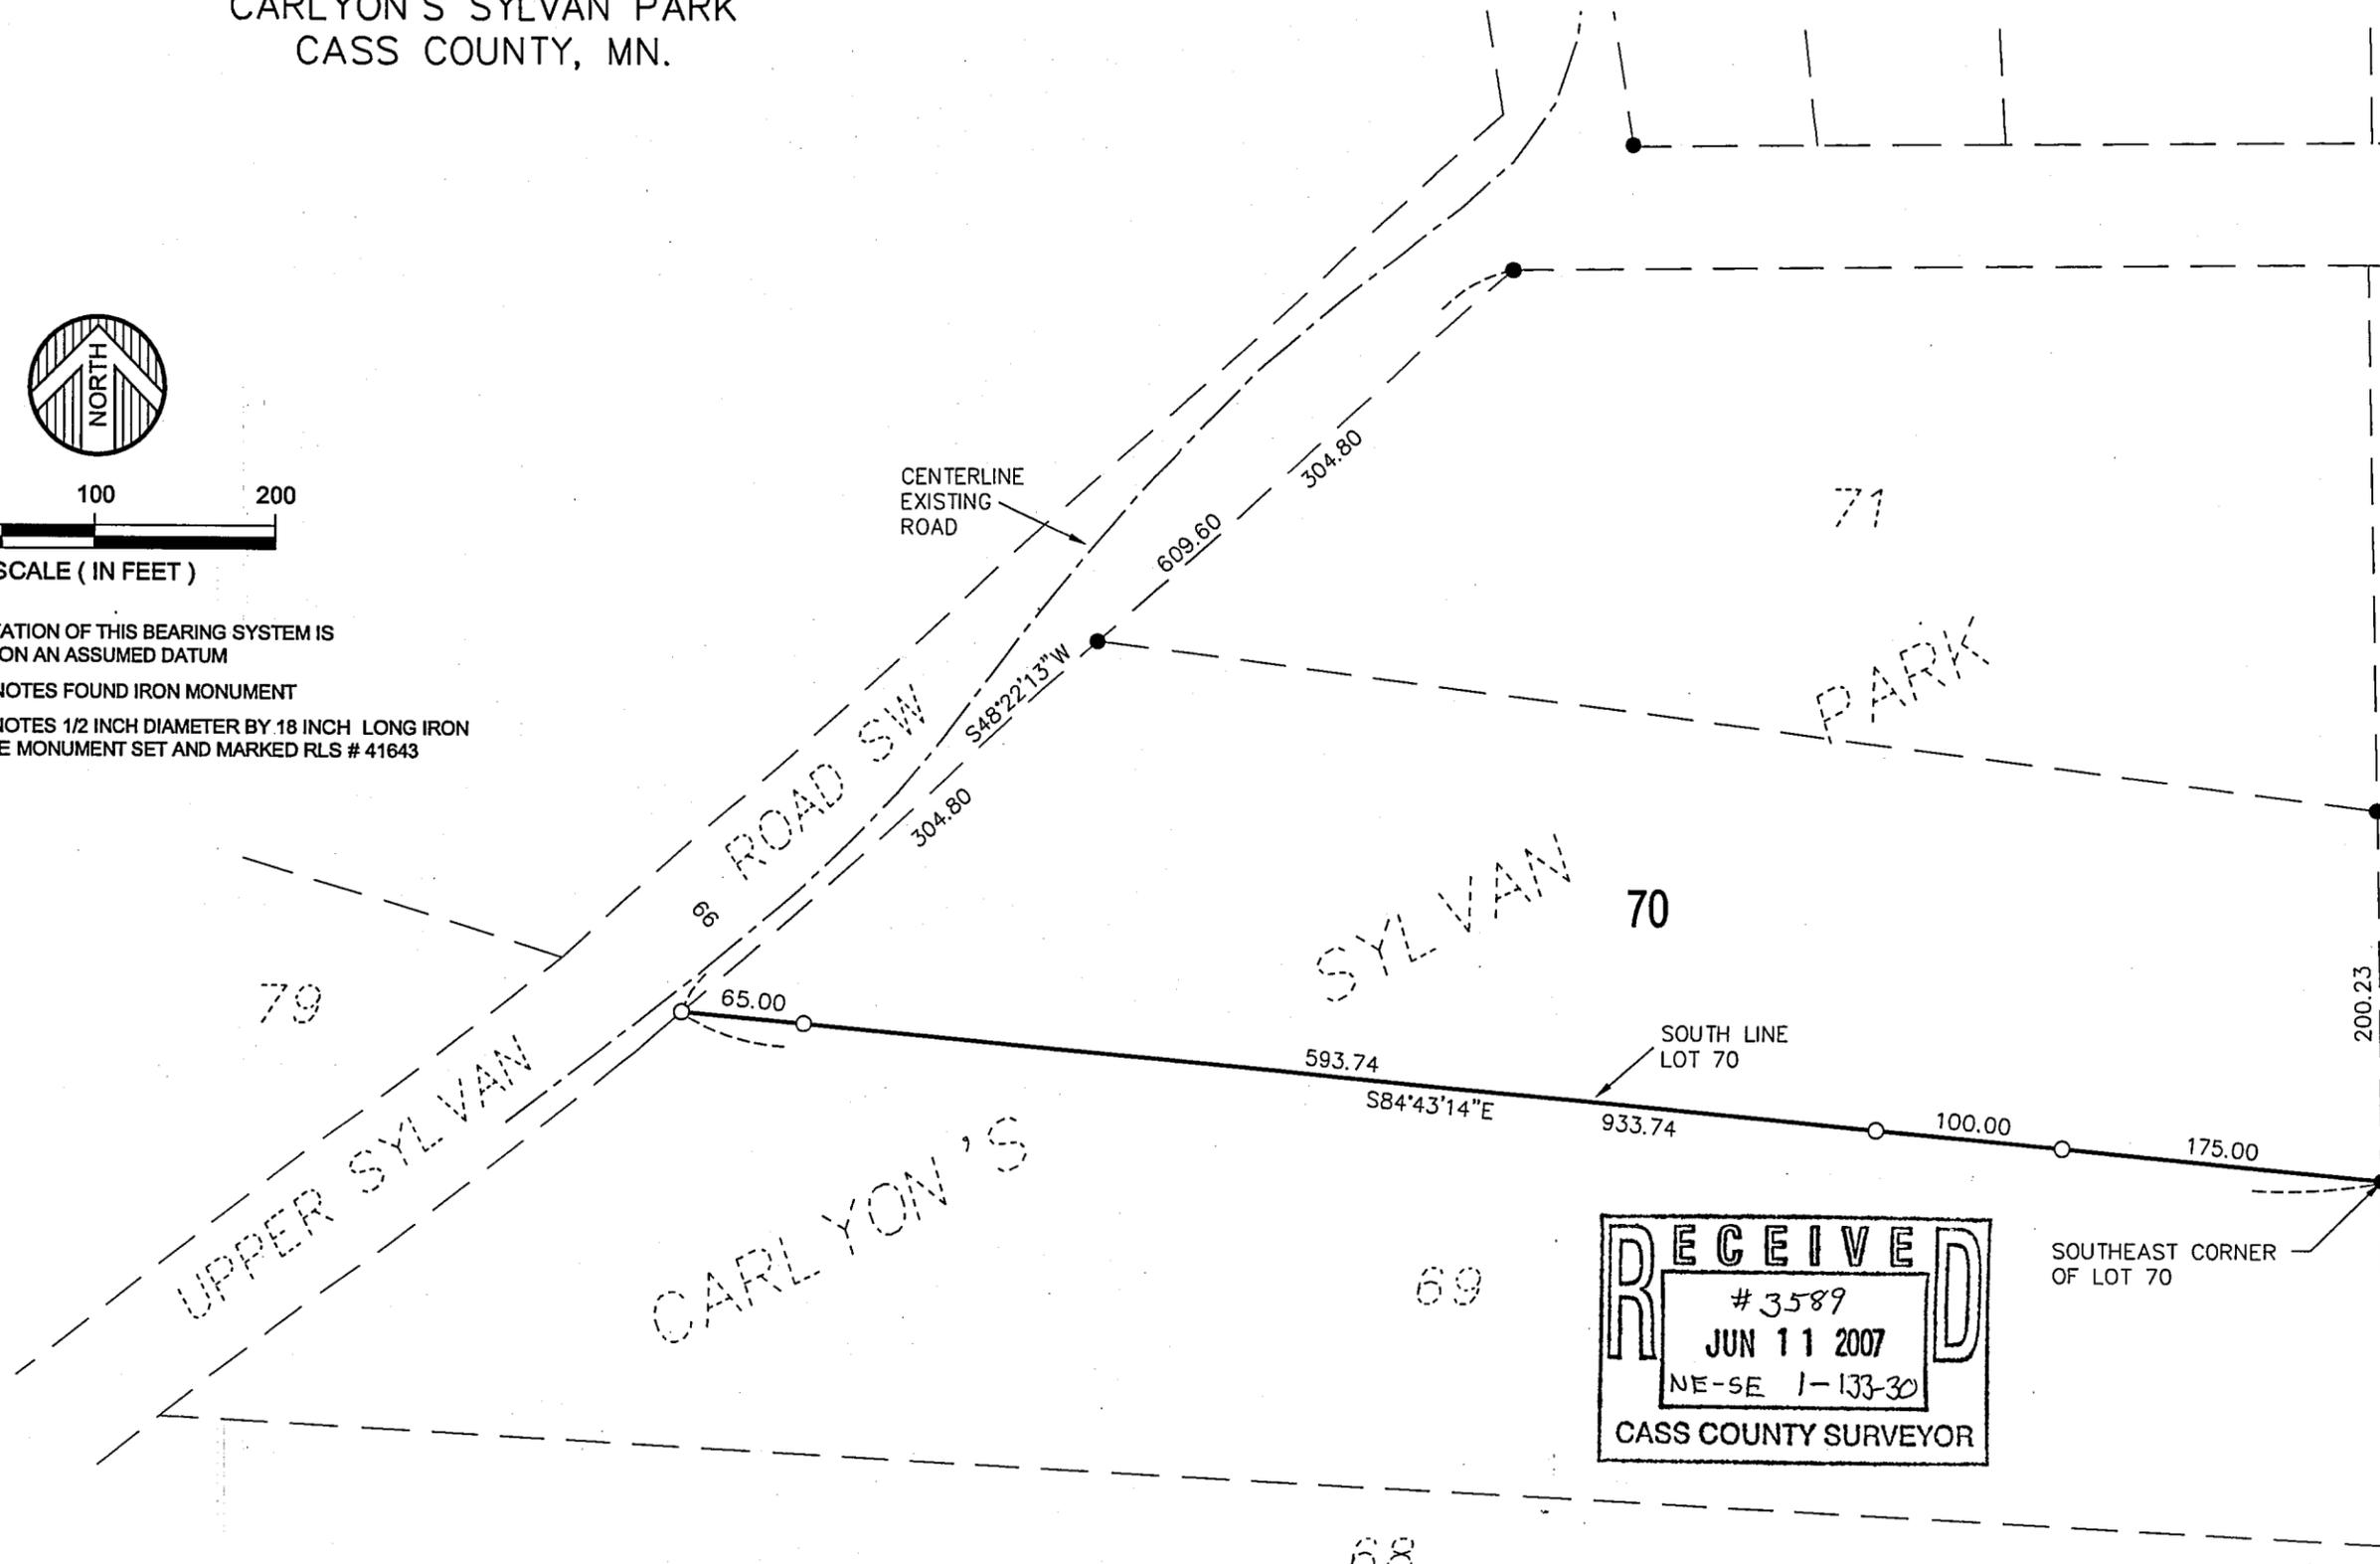

**RECEIVED**  
 # 3589  
 JUN 11 2007  
 NE-SE 1-133-30  
 CASS COUNTY SURVEYOR

DATE: 05-07-07	DATE:	AMENDMENTS:	BY:
SCALE: AS SHOWN			
DRAWN BY: CMN			
CHECKED BY: CMC			
FILE NUMBER:			

PREPARED FOR: DON AND KAREN LYONS

I HEREBY CERTIFY THAT THIS SURVEY, PLAN, OR REPORT WAS PREPARED BY ME OR UNDER MY DIRECT SUPERVISION AND THAT I AM A DULY LICENSED LAND SURVEYOR UNDER THE LAWS OF THE STATE OF MINNESOTA

*Chad M. Conner* 5-17-07

CHAD M. CONNER      DATE:      LIC. NO. 41643



ENGINEERS ALEXANDRIA  
 ARCHITECTS BEMIDJI  
 LAND SURVEYORS BRAINERD  
 ENVIRONMENTAL SERVICES CROOKSTON  
 GRAND FORKS  
 WWW.WSN-MN.COM