

# CERTIFICATE OF SURVEY

**LEGAL DESCRIPTION TRACT A:**  
 The North 568.92 feet of the Southwest Quarter of the Southwest Quarter, Section 6, Township 135 North, Range 29 West, Cass County, Minnesota. Subject to easements, reservations and restrictions of record, if any.

**LEGAL DESCRIPTION TRACT B:**  
 The Southwest Quarter of the Southwest Quarter, Section 6, Township 135 North, Range 29 West, Cass County, Minnesota. Except the North 568.92 feet thereof. Subject to easements, reservations and restrictions of record, if any.

**NOTES:**  
 Property is Zoned Agricultural.

Proposed building, well and septic are shown for graphical representation only and do not reflect actual proposed construction.

Topography shown hereon from USGS Quad Maps.

Scale: 1" = 200 feet

- Denotes iron monument found
  - Denotes iron monument set
- Bearings based on assumed datum.

I hereby certify that this survey was prepared by me or under my direct supervision and that I am a duly Licensed Land Surveyor under the laws of the State of Minnesota.

*Bruce Griva* 6/26/2007  
 Bruce Griva, R.L.S. Date  
 License No. 17253

REQUESTED BY:

**Gary Crocker**




Westwood Professional Services, Inc.  
 423 Laurel Street  
 Brainerd, MN 56401

PHONE 218-829-1751  
 FAX 218-829-4733  
 TOLL FREE 1-800-270-9495

www.westwoodps.com

Drawn by: TTS Date: 6/21/07 Job No: 20077691

20077691CTF01.DWG

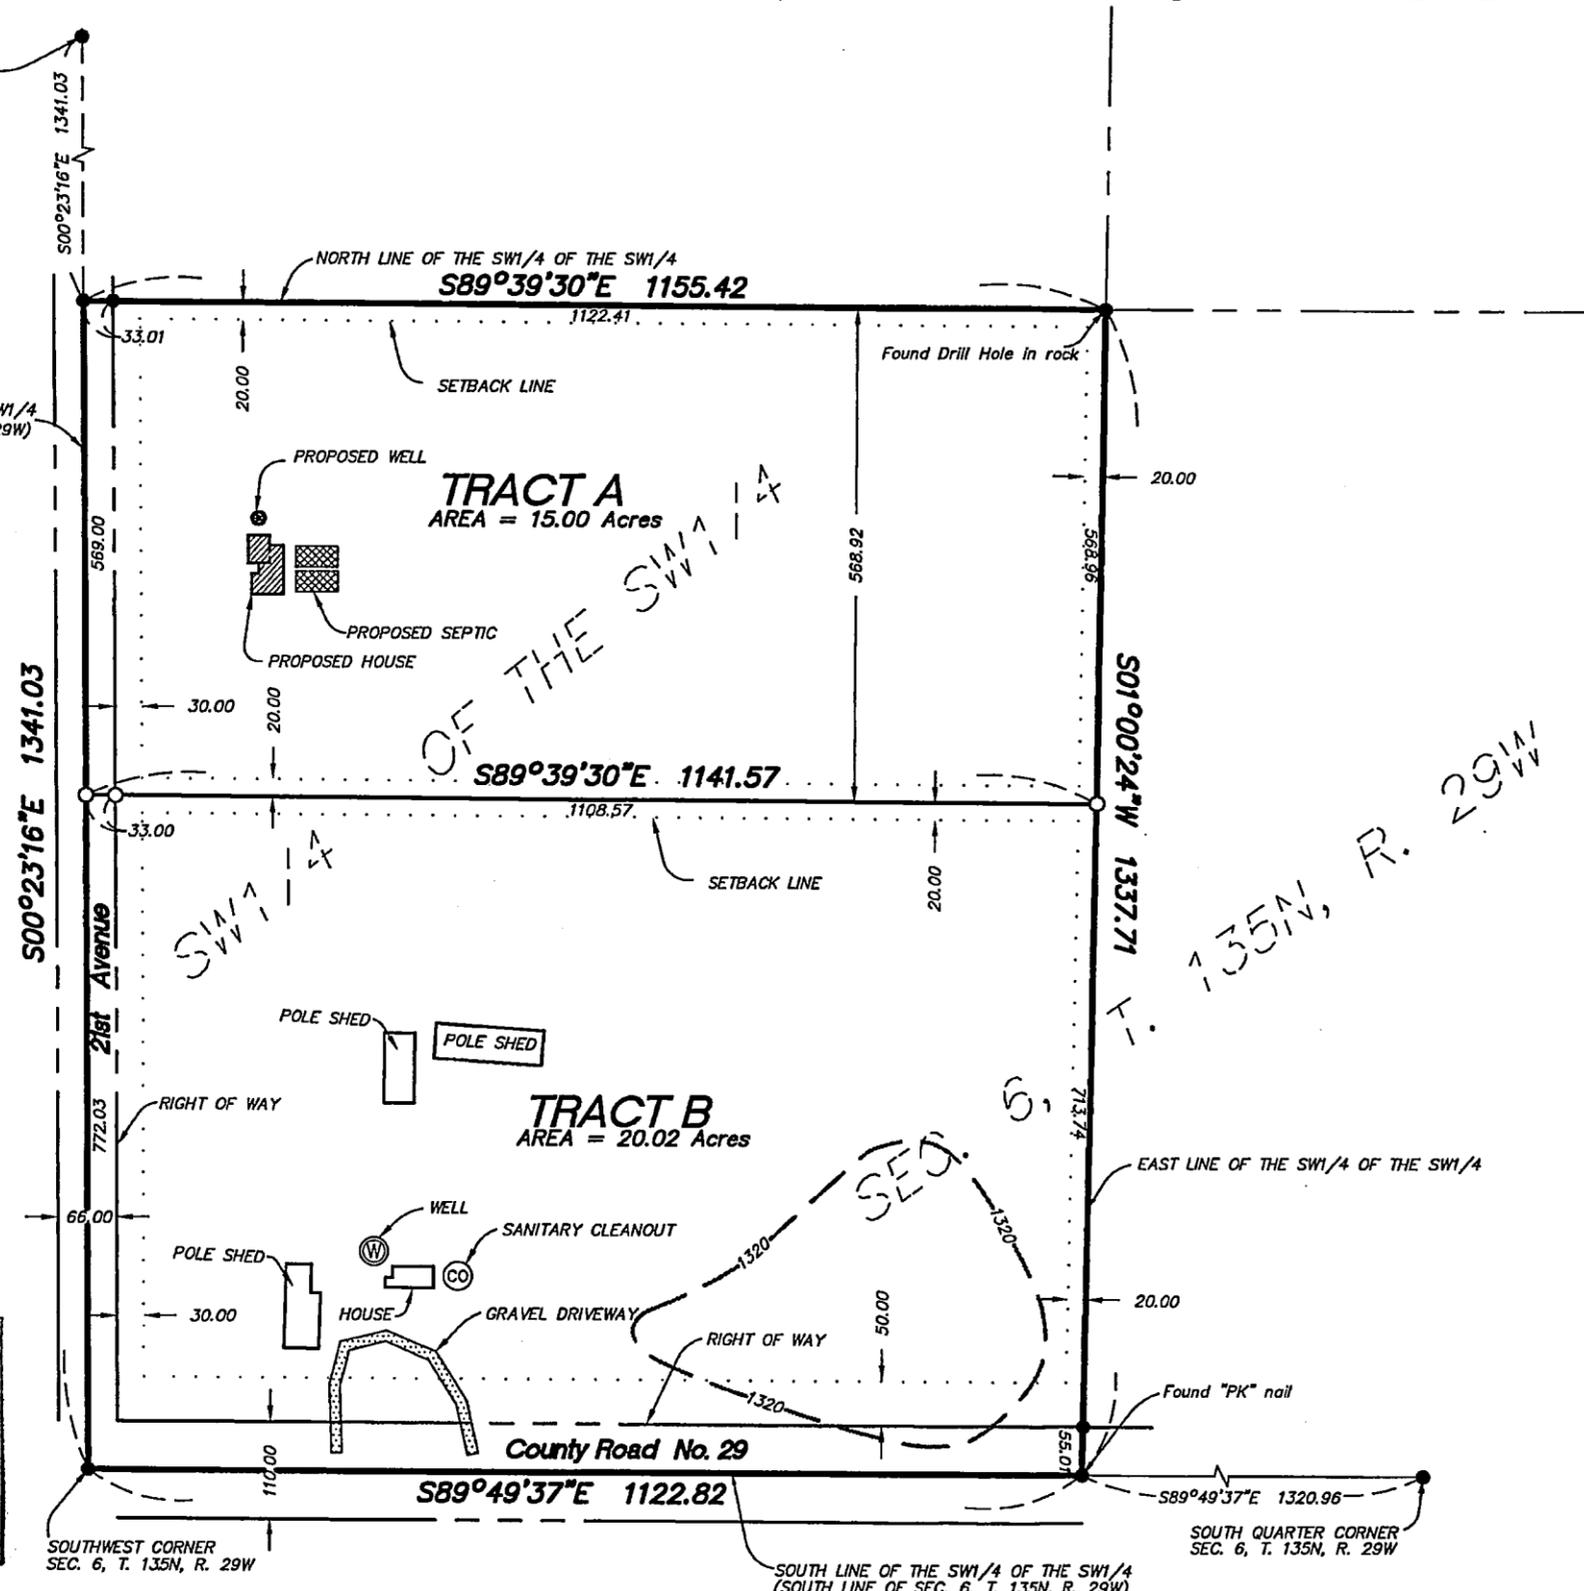

**RECEIVED**  
 # 3590  
 JUN 27 2007  
 SW-SW 6-135-29  
**COUNTY SURVEYOR**