


CERTIFICATE OF SURVEY

THE SOUTHWEST QUARTER OF THE SOUTHWEST QUARTER,
SECTION 33, TOWNSHIP 140 NORTH, RANGE 28 WEST,
CASS COUNTY, MINNESOTA

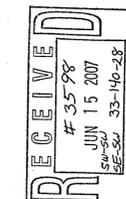

© 2006 Landecker & Associates, Inc.
Landecker & Associates, Inc.
Engineering - Surveying - Planning
Walker, MN 56484
Phone: 218-547-1296 Fax: 218-547-2312

HOUSE TRACT

The West 330.00 feet of the Southwest Quarter of the Southwest Quarter, Section 33, Township 140 North, Range 28 West, Cass County, Minnesota.

Subject to (see Easement).

Subject to C.S.A.H. No. 47.

Subject to Wabedo Springs Drive.

Subject to and together with easements, restrictions, and reservations of record.

REMAINDER TRACT

The Southwest Quarter of the Southwest Quarter, Section 33, Township 140 North, Range 28 West, Cass County, Minnesota, lying easterly of the West 330.00 feet thereof.


Subject to C.S.A.H. No. 47.

Together with (see Easement).

Subject to and together with easements, restrictions, and reservations of record.

EASEMENT

An easement for ingress, egress, and utility purposes over, under, and across the North 33.00 feet of the West 330.00 feet of the Southwest Quarter of the Southwest Quarter, Section 33, Township 140 North, Range 28 West, Cass County, Minnesota.

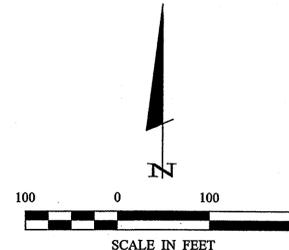


LEGEND

- DENOTES MONUMENT FOUND
- DENOTES IRON MONUMENT SET MARKED BY LICENSE No. 44869
- DENOTES DELINEATED WETLANDS
- ⊙ DENOTES EXISTING WELL
- ⊕ DENOTES EXISTING SEPTIC VENT, SEPTIC CLEANOUT, & SEPTIC TANK LID
- ⊞ DENOTES EXISTING GROUND TRANSFORMER

ORIENTATION OF THIS BEARING SYSTEM IS BASED ON THE WEST LINE OF THE SW 1/4-SW 1/4 TO HAVE AN ASSUMED BEARING OF N 00° 22' 10" W.

NOTE:

Wetland delineation was completed on 5/01/07, by Ben Meister, Landecker & Associates, Inc.

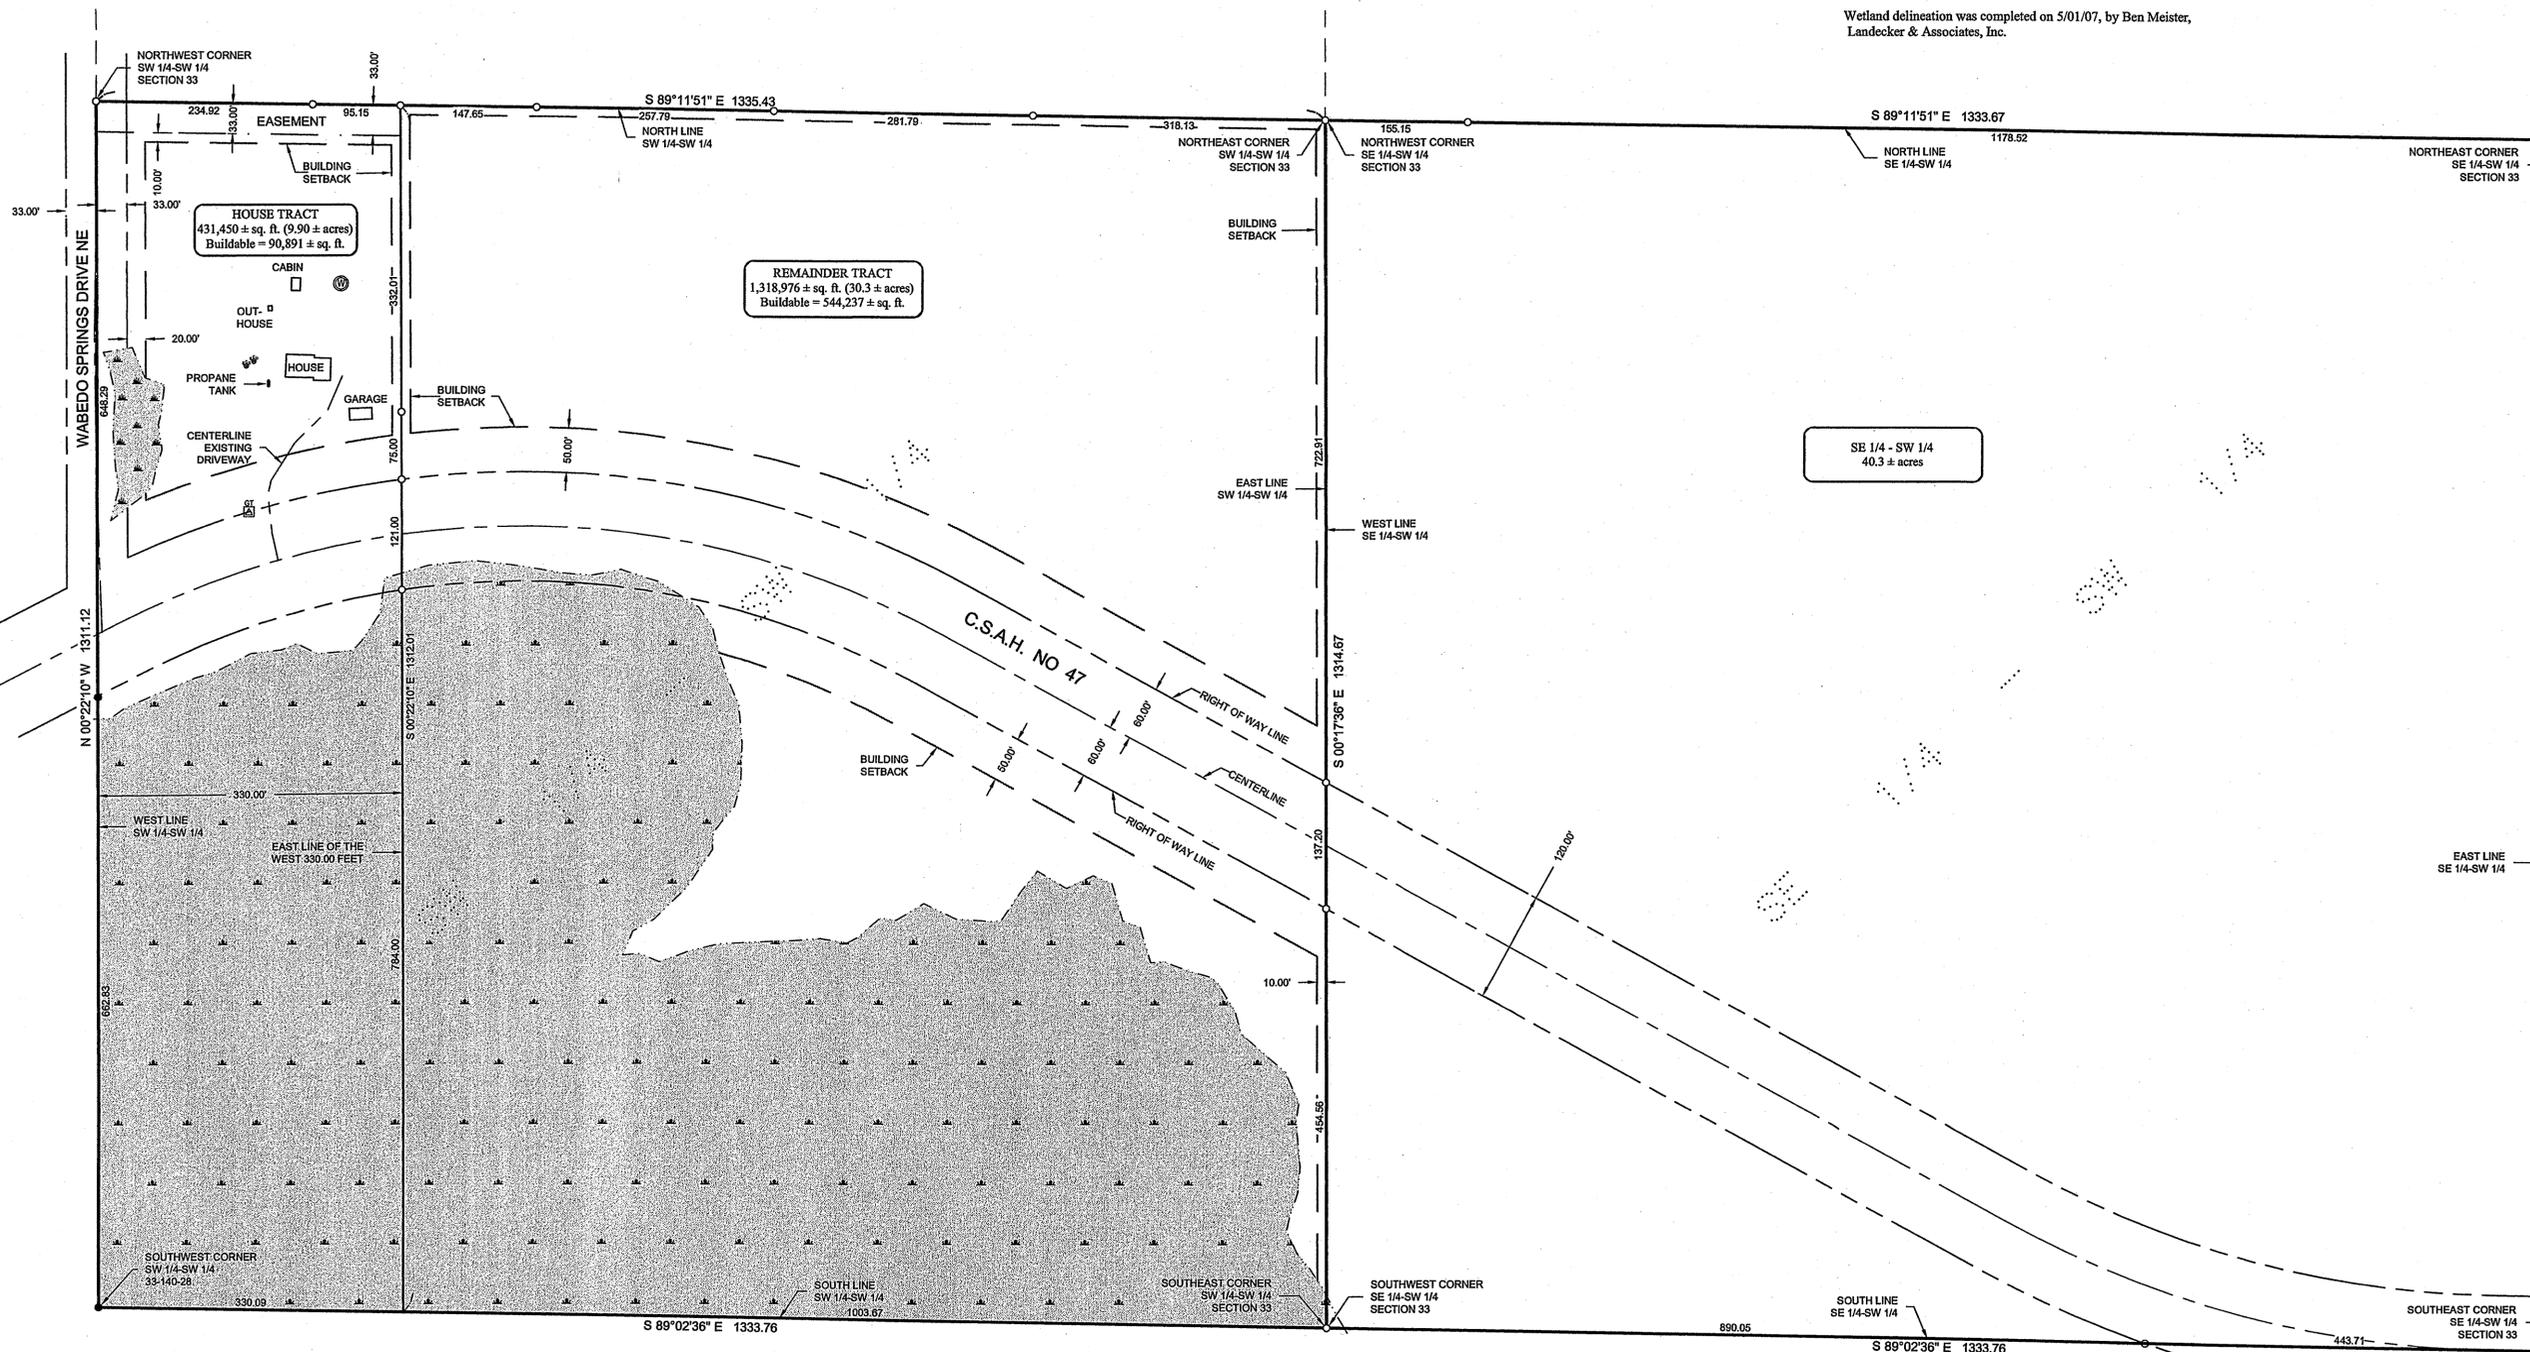

I HEREBY CERTIFY THAT THIS SURVEY, PLAN, SPECIFICATION, OR REPORT WAS PREPARED BY ME OR UNDER MY CLOSE PERSONAL SUPERVISION AND THAT I AM A FULLY LICENSED PROFESSIONAL ENGINEER OR LAND SURVEYOR UNDER THE LAWS OF THE STATE OF MINNESOTA.

TODD JOHNSON PLS#4889
DATE: 5/25/07 LIC. NO. 44869

REVISIONS	DATE	DESCRIPTION

COMPUTER:	DATE:
C072044	5/25/07
FIELD BOOK:	SCALE:
BOOK 278	1"=100'
FILE NO.:	VERT.:
072044	NONE

PROJ. MGR:	CHECKED BY:
TRJ	TJF
DRAWN BY:	DRG

CERTIFICATE OF SURVEY
DALE BLOMBERG
4301 85TH AVENUE NE
SHOREVIEW, MN 55126

Todd Johnson May 25, 2007 - 10:35am - C:\drawings\072044_BLOMBERG.dwg\072044.dwg