



CERTIFICATE OF SURVEY

THE SOUTHWEST QUARTER OF THE SOUTHWEST QUARTER,
SECTION 35, TOWNSHIP 136 NORTH, RANGE 30 WEST,
CASS COUNTY, MINNESOTA

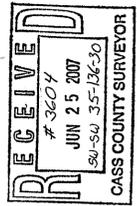

© 2006 Landecker & Associates, Inc.
Landecker & Associates, Inc.
Engineering - Surveying - Planning
Regent Lakes, MN 56472
Phone: 1-888-866-4940 Fax: 218-568-5104

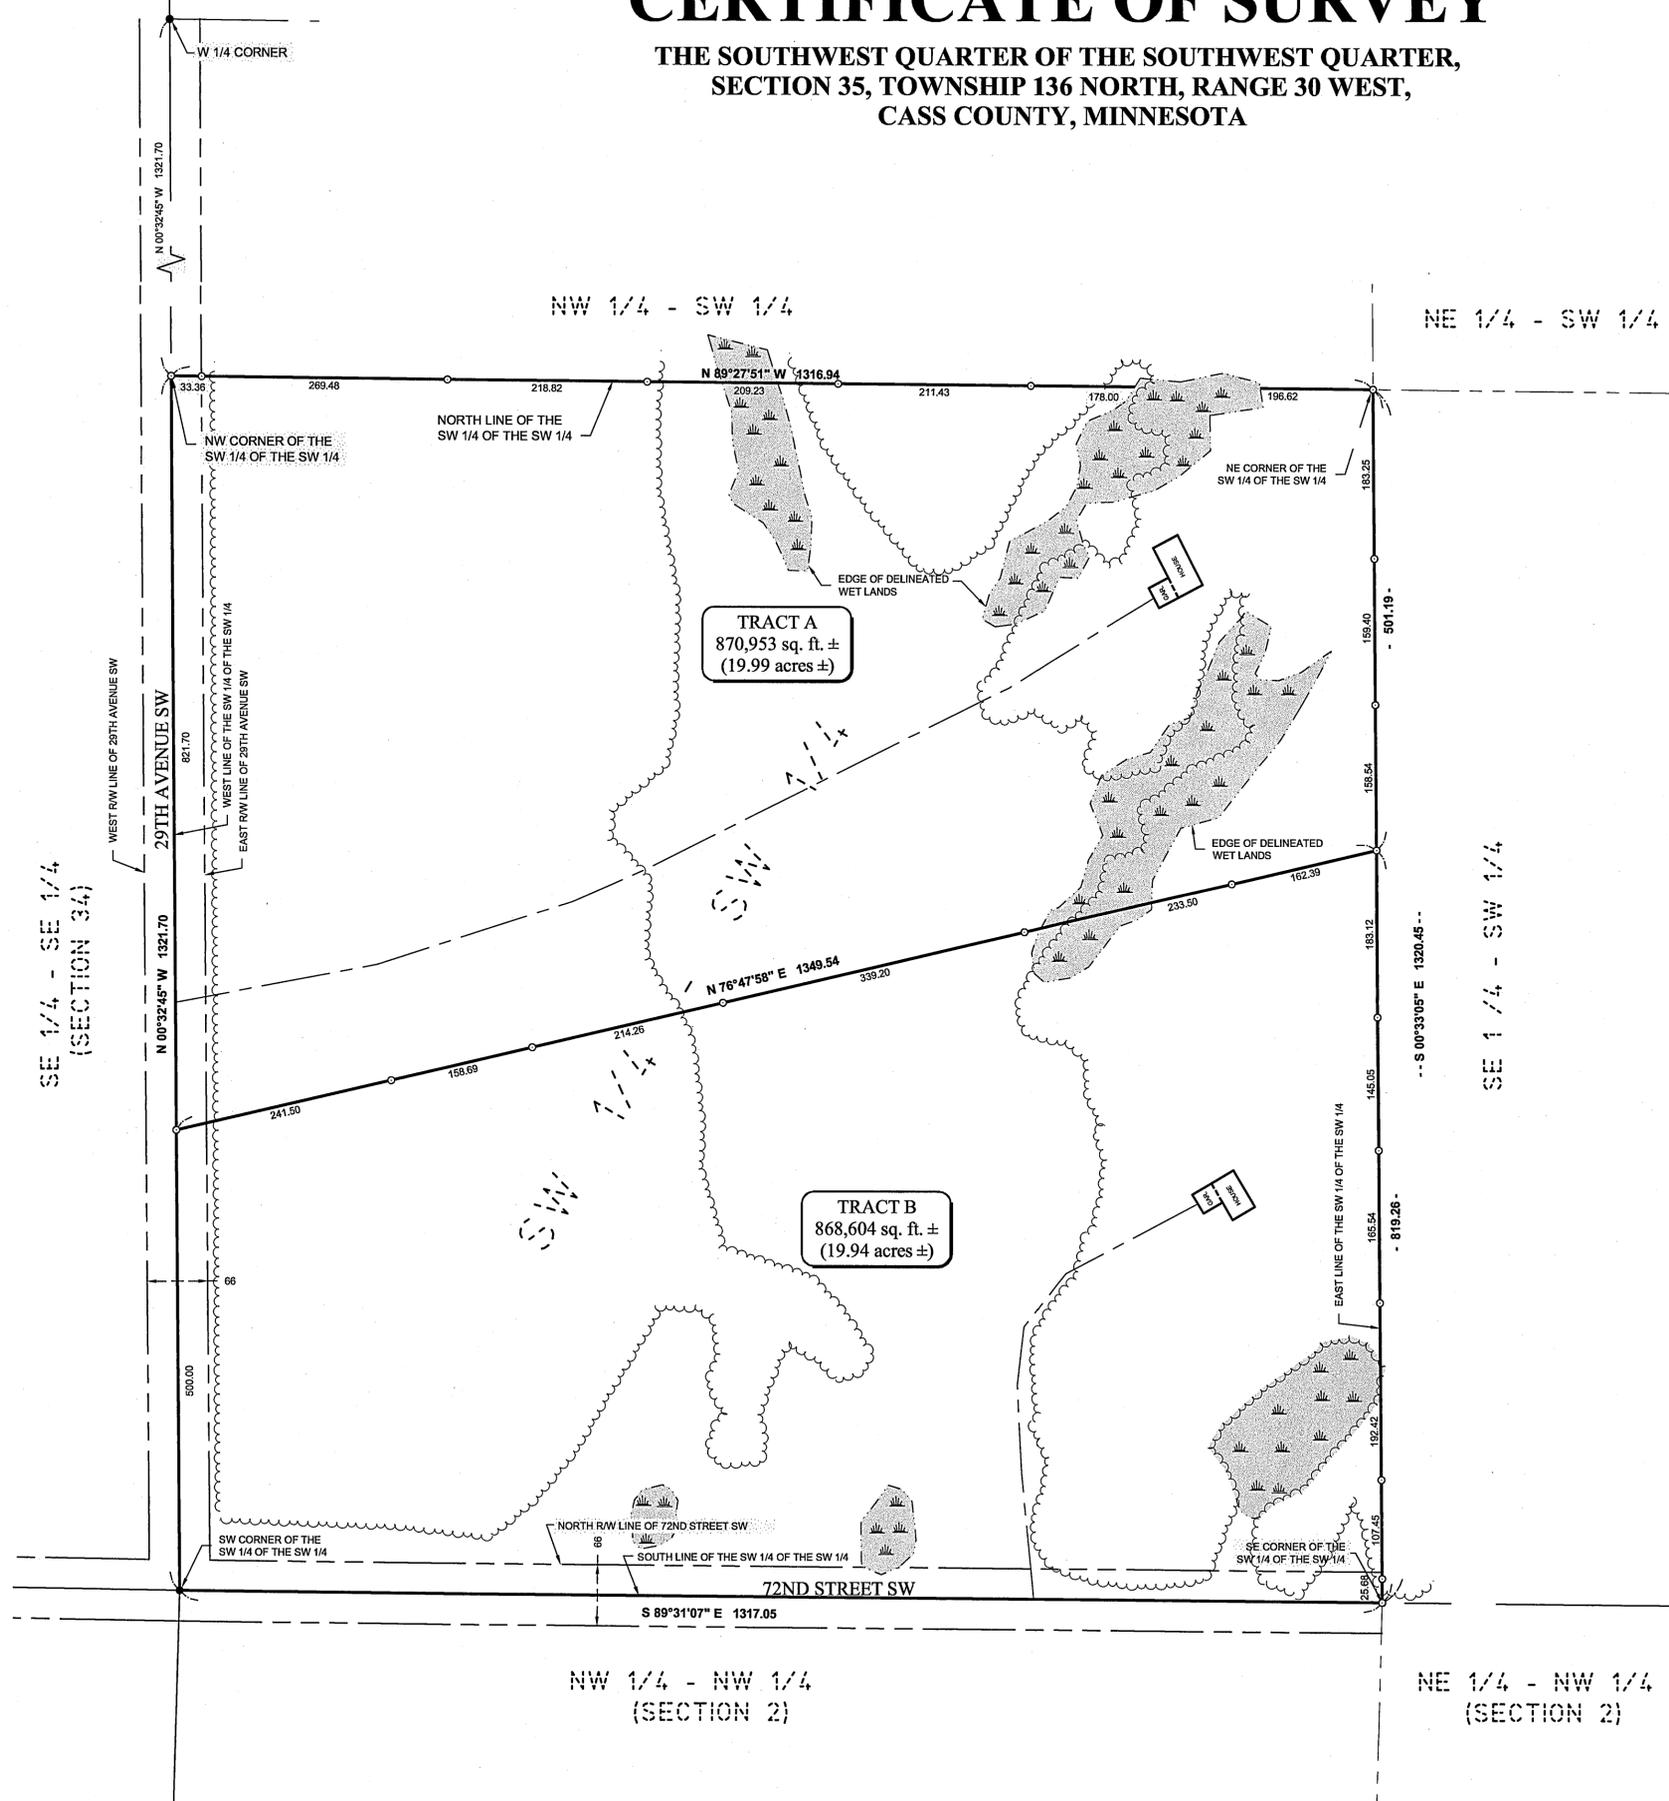

PROPOSED BOUNDARY DESCRIPTIONS


TRACT A
That part of the Southwest Quarter of the Southwest Quarter of Section 35, Township 136 North, Range 30 West, Crow Wing County, Minnesota, lying Northerly of the following described line: Commencing at the Southwest corner of said Southwest Quarter of the Southwest Quarter; thence North 00 degrees 32 minutes 45 seconds West, assumed bearing, along the West line of said Southwest Quarter of the Southwest Quarter 500.00 feet to the point of beginning of the line to be herein described; thence North 76 degrees 47 minutes 58 seconds East 1349.54 feet, more or less, to the East line of said Southwest Quarter of the Southwest Quarter and said described line there terminating.

TRACT B
That part of the Southwest Quarter of the Southwest Quarter of Section 35, Township 136 North, Range 30 West, Crow Wing County, Minnesota, lying Southerly of the following described line: Commencing at the Southwest corner of said Southwest Quarter of the Southwest Quarter; thence North 00 degrees 32 minutes 45 seconds West, assumed bearing, along the West line of said Southwest Quarter of the Southwest Quarter 500.00 feet to the point of beginning of the line to be herein described; thence North 76 degrees 47 minutes 58 seconds East 1349.54 feet, more or less, to the East line of said Southwest Quarter of the Southwest Quarter and said described line there terminating.

- NOTES:**
- Zoning for subject tract = "Agricultural (AG)".
 - There are no bluffs or improvements on surveyed property.
 - Wetland delineation was completed for Tract A on 4/17/07, by Landecker & Associates, Inc. A delineation was not completed on tract B at this time.
 - Parcel ID of subject parcel: 23-035-3300.
 - Building Offsets: Road Right of Way = 35', Side yard 10', Rear yard - Dwellings = 35' & Accessory Buildings = 10'

LEGEND

- DENOTES WET LAND(S)
- DENOTES APPROXIMATE TREELINE
- DENOTES MONUMENT FOUND
- DENOTES IRON MONUMENT SET MARKED BY LICENSE No. 44881
- DENOTES POSSIBLE HOUSE & GARAGE BUILDING SITE ONLY
- DENOTES POSSIBLE DRIVEWAY LOCATIONS

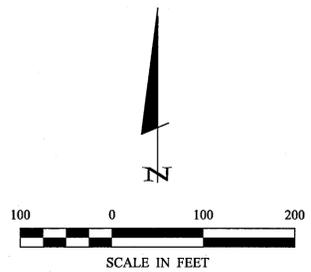

ORIENTATION OF THIS BEARING SYSTEM IS BASED ON THE WEST LINE OF THE SW 1/4 OF THE SW 1/4 TO HAVE AN ASSUMED BEARING OF N 00°32'45" W.

REVISIONS	DATE	DESCRIPTION	BY

PROJECT No.:	071048
FILE NAME:	C071048.dwg
FIELD BOOK:	BOOK 301 PG. 77
PROJECT MANAGER:	CMH
CHECKED BY:	CMH
DRAWN BY:	TPC

CERTIFICATE OF SURVEY	DATE:	4/24/07	SCALE:	1"=100'	VERT.:	NONE
SYOBODA SHORES & MORE - LARSON/BIRKELAND PO BOX 345 CROSSLAKE, MN 56442	DATE:	4/24/07	SCALE:	1"=100'	VERT.:	NONE

Timothy Calhoun 4/24/2007 2:05 PM - C:\Drawings\071048\SYOBODA.dwg\071048.dwg