


CERTIFICATE OF SURVEY

TRACT A: The north 330.00 feet of the west 330.00 feet of the Southwest Quarter of the Northwest Quarter of Section 13, Township 138 North, Range 30 West, Cass County, Minnesota. Subject to an easement over the west 33.00 feet for 28th Avenue. Subject to reservations, restrictions and other easements of record, if any.

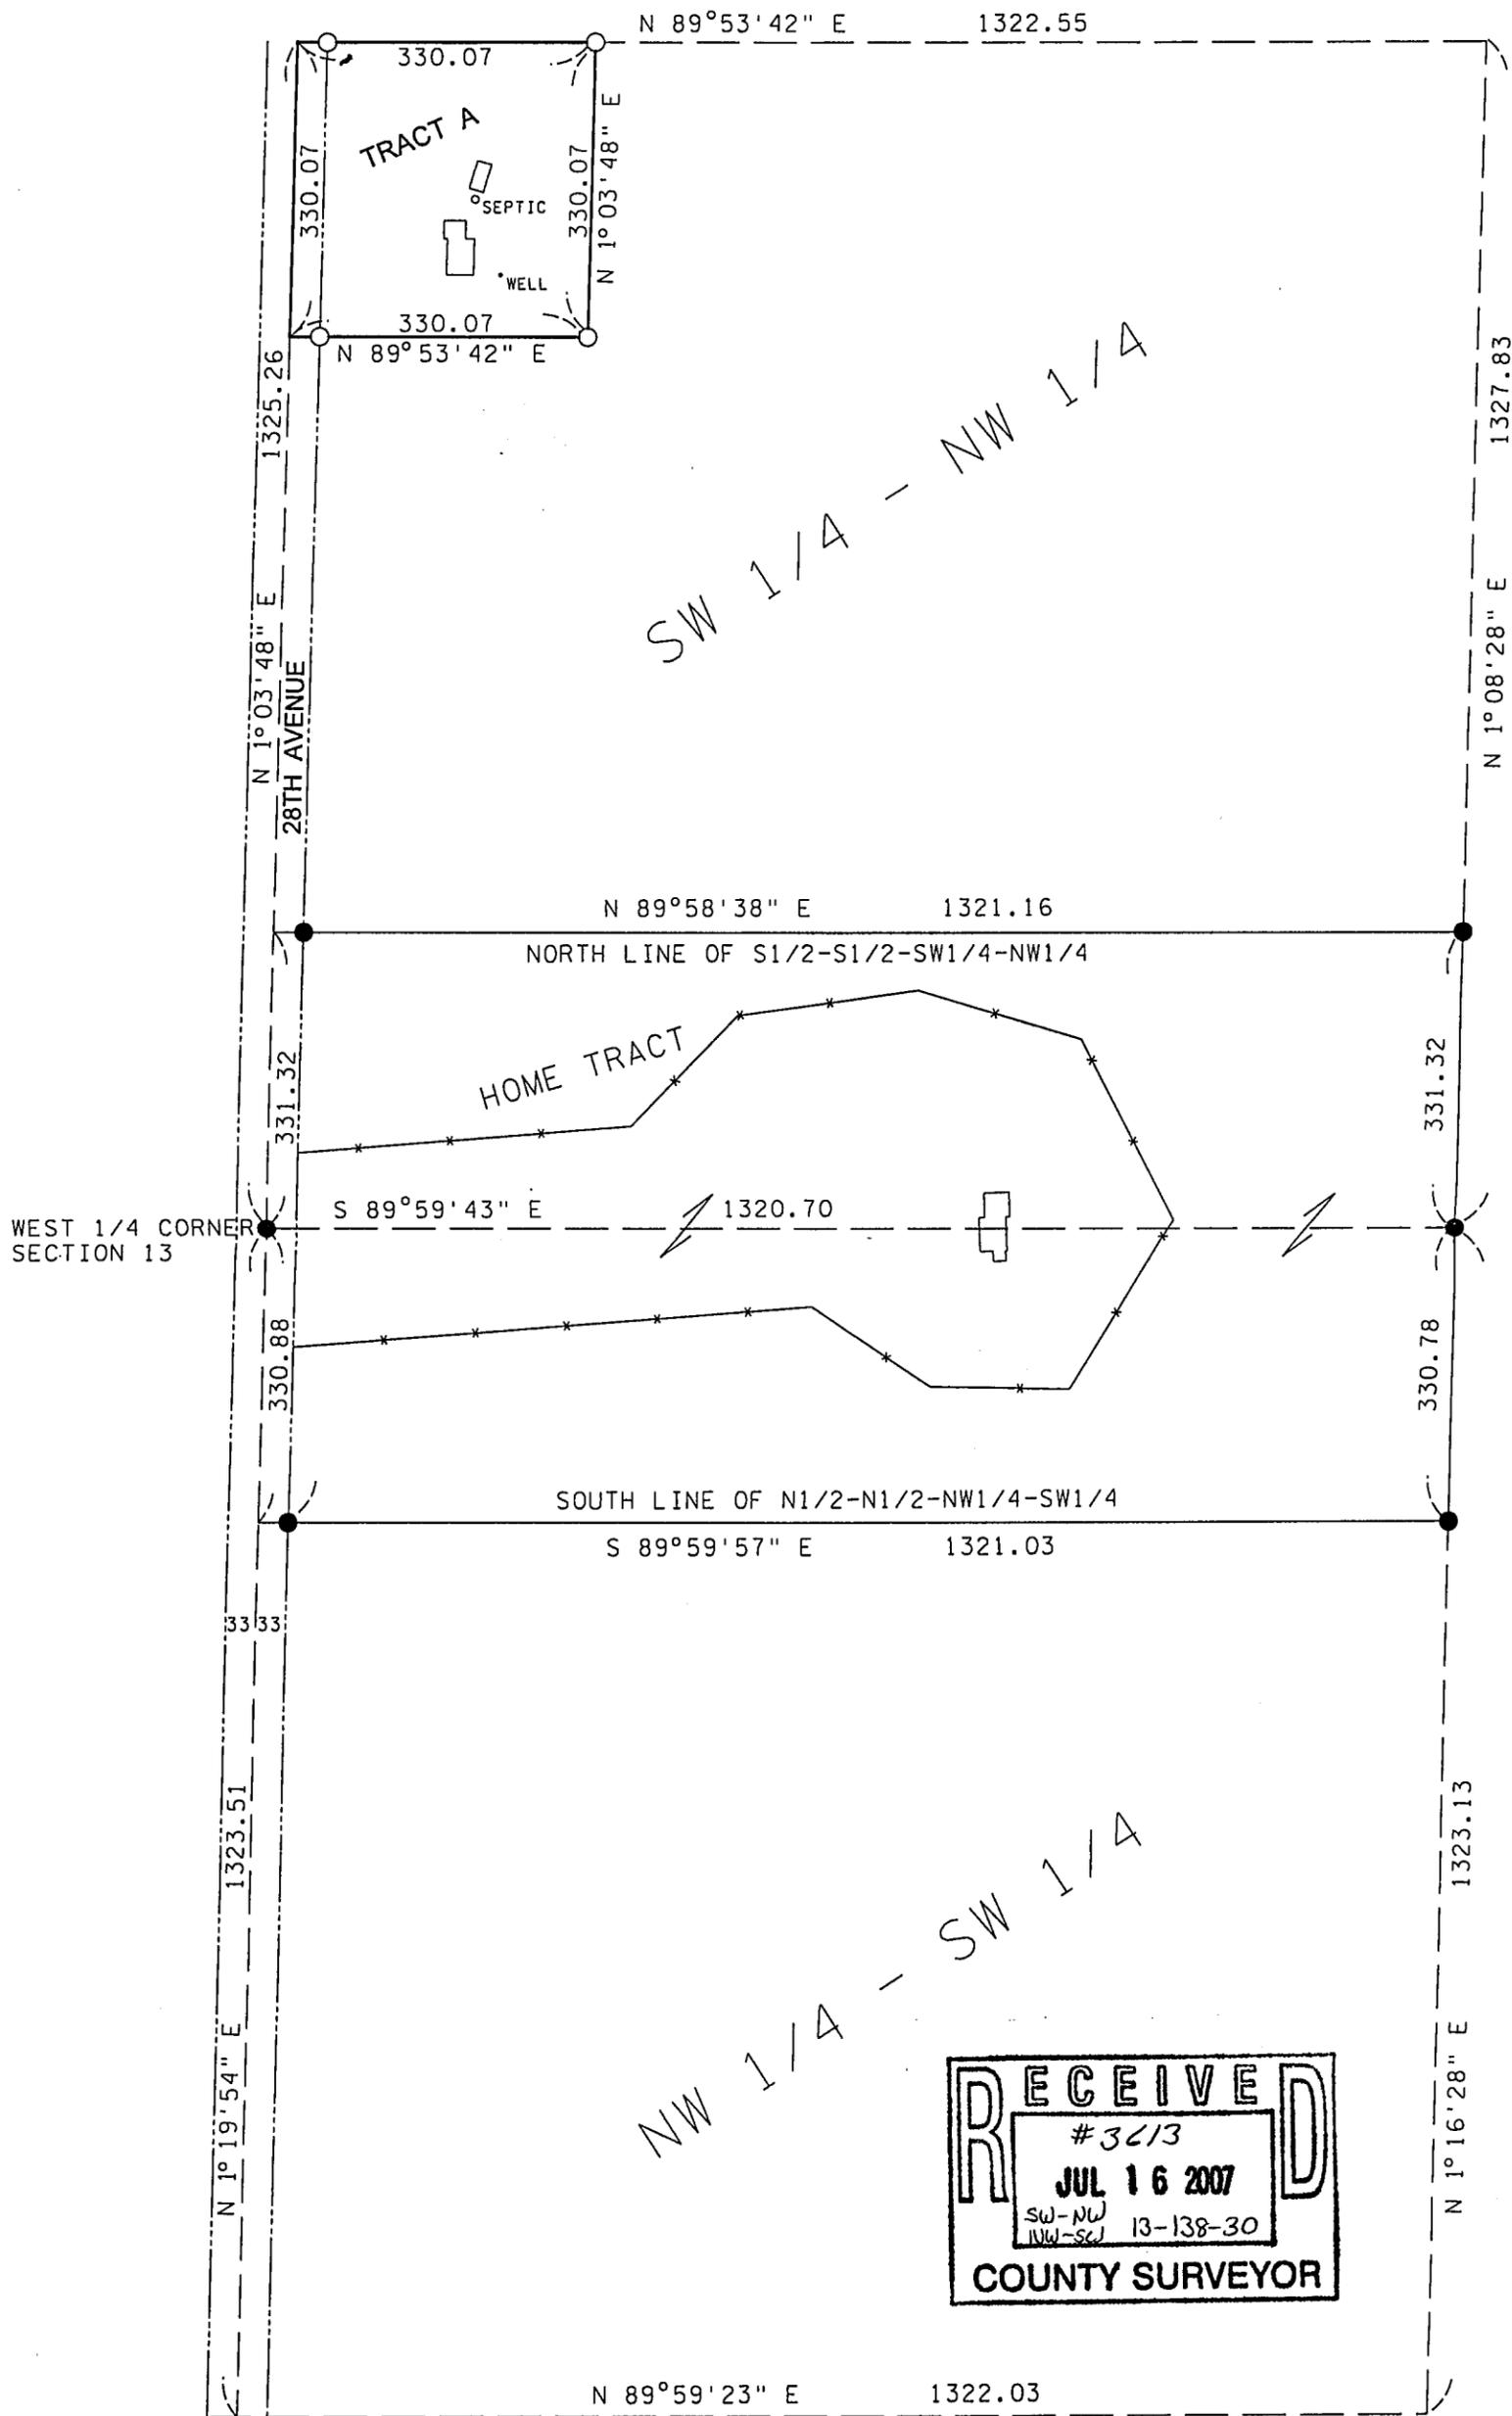

RECEIVED
 # 3213
JUL 16 2007
 SW-NW
 NW-SW 13-138-30
COUNTY SURVEYOR

● INDICATES MONUMENT FOUND
 ○ INDICATES 1/2" PIPE SET WITH RLS CAP 11865
 BEARINGS ARE BASED ON ASSUMED DATUM




I hereby certify that this survey, plan, or report was prepared by me or under my direct supervision, and that I am a duly LICENSED LAND SURVEYOR under the laws of the State of Minnesota.

Date 7/11/2006 *James W. Nielson*
 Licensed Land Surveyor
 Minnesota License No. 11865

CERTIFICATE OF SURVEY

TRACT A: The north 330.00 feet of the west 330.00 feet of the Southwest Quarter of the Northwest Quarter of Section 13, Township 138 North, Range 30 West, Cass County, Minnesota. Subject to an easement over the west 33.00 feet for 28th Avenue. Subject to reservations, restrictions and other easements of record, if any.

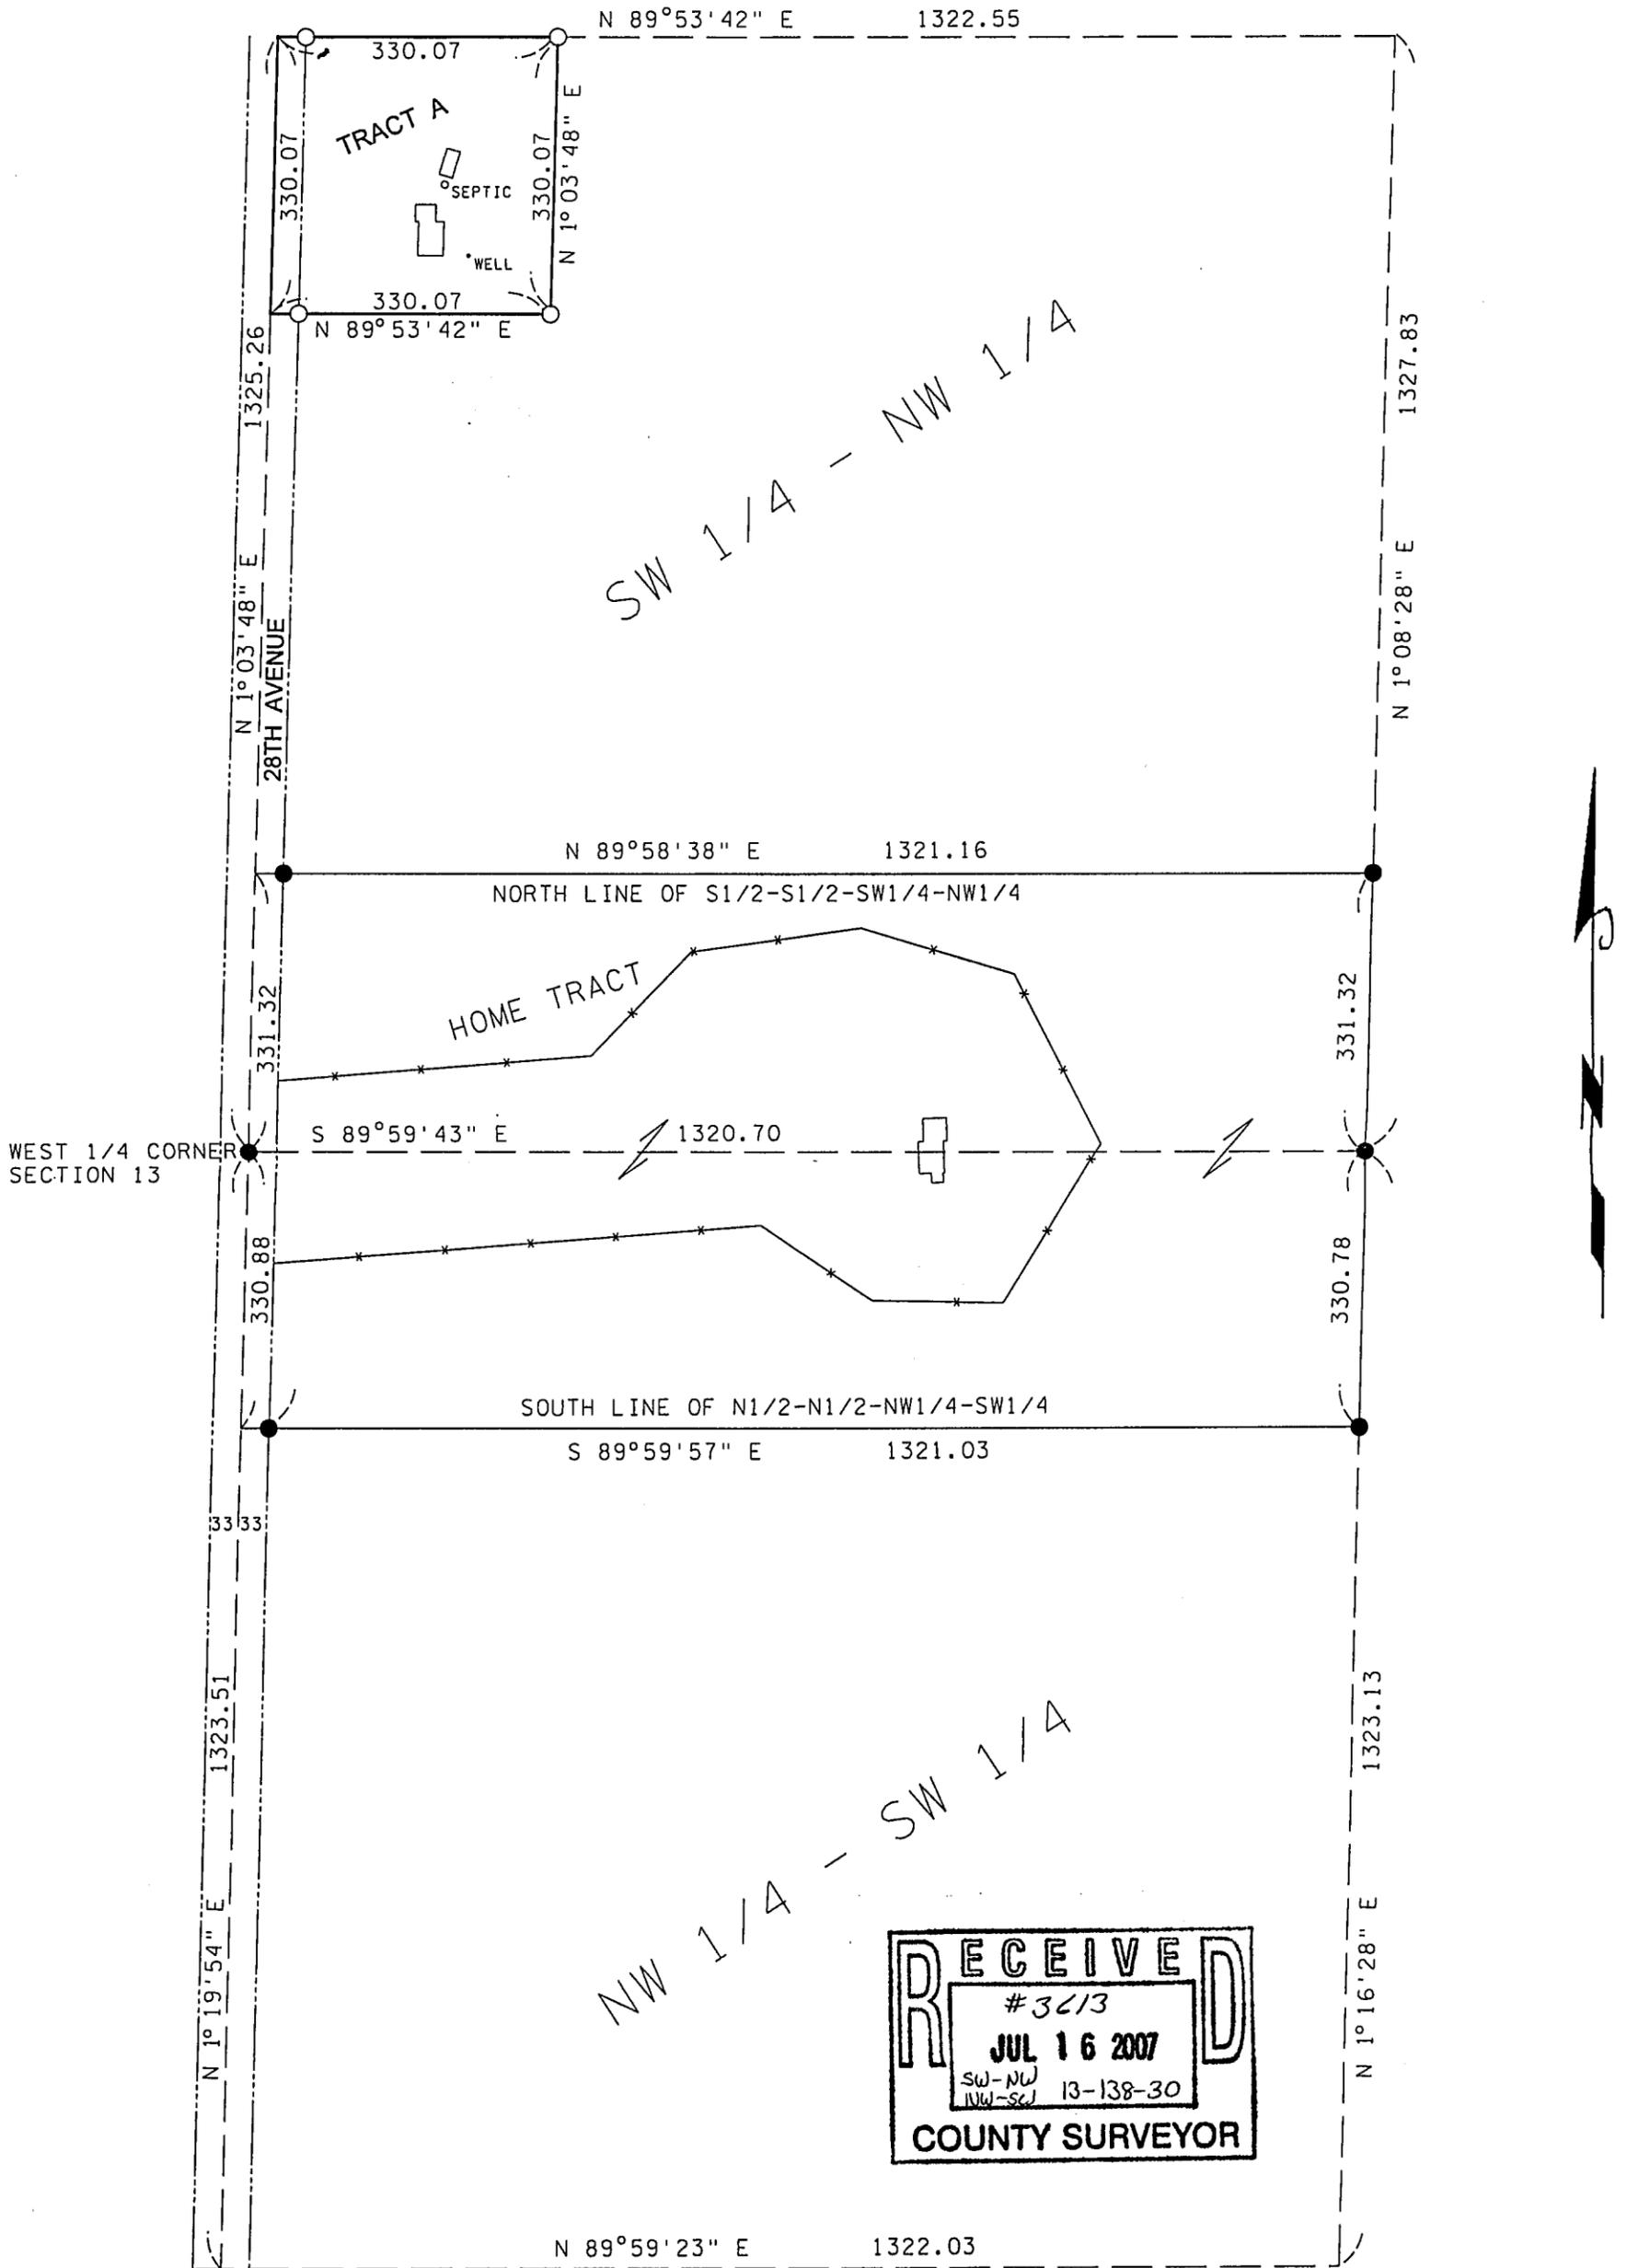

● INDICATES MONUMENT FOUND
 ○ INDICATES 1/2" PIPE SET WITH RLS CAP 11865
 BEARINGS ARE BASED ON ASSUMED DATUM



I hereby certify that this survey, plan, or report was prepared by me or under my direct supervision, and that I am a duly LICENSED LAND SURVEYOR under the laws of the State of Minnesota.

Date 7/11/2006 *James W. Nielson*
 Licensed Land Surveyor
 Minnesota License No. 11865