



CERTIFICATE OF SURVEY

PART OF LOT 7, BLOCK 2, NORWOOD, AND
PART OF VACATED INDIAN TRAIL,
SECTION 29, TOWNSHIP 138 NORTH, RANGE 29 WEST,
CASS COUNTY, MINNESOTA

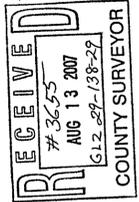

Landecker & Associates, Inc.
 Engineering - Surveying - Planning
 Figure Lakes, MN 56472
 Phone: 1-888-866-9940 Fax: 218-568-5404

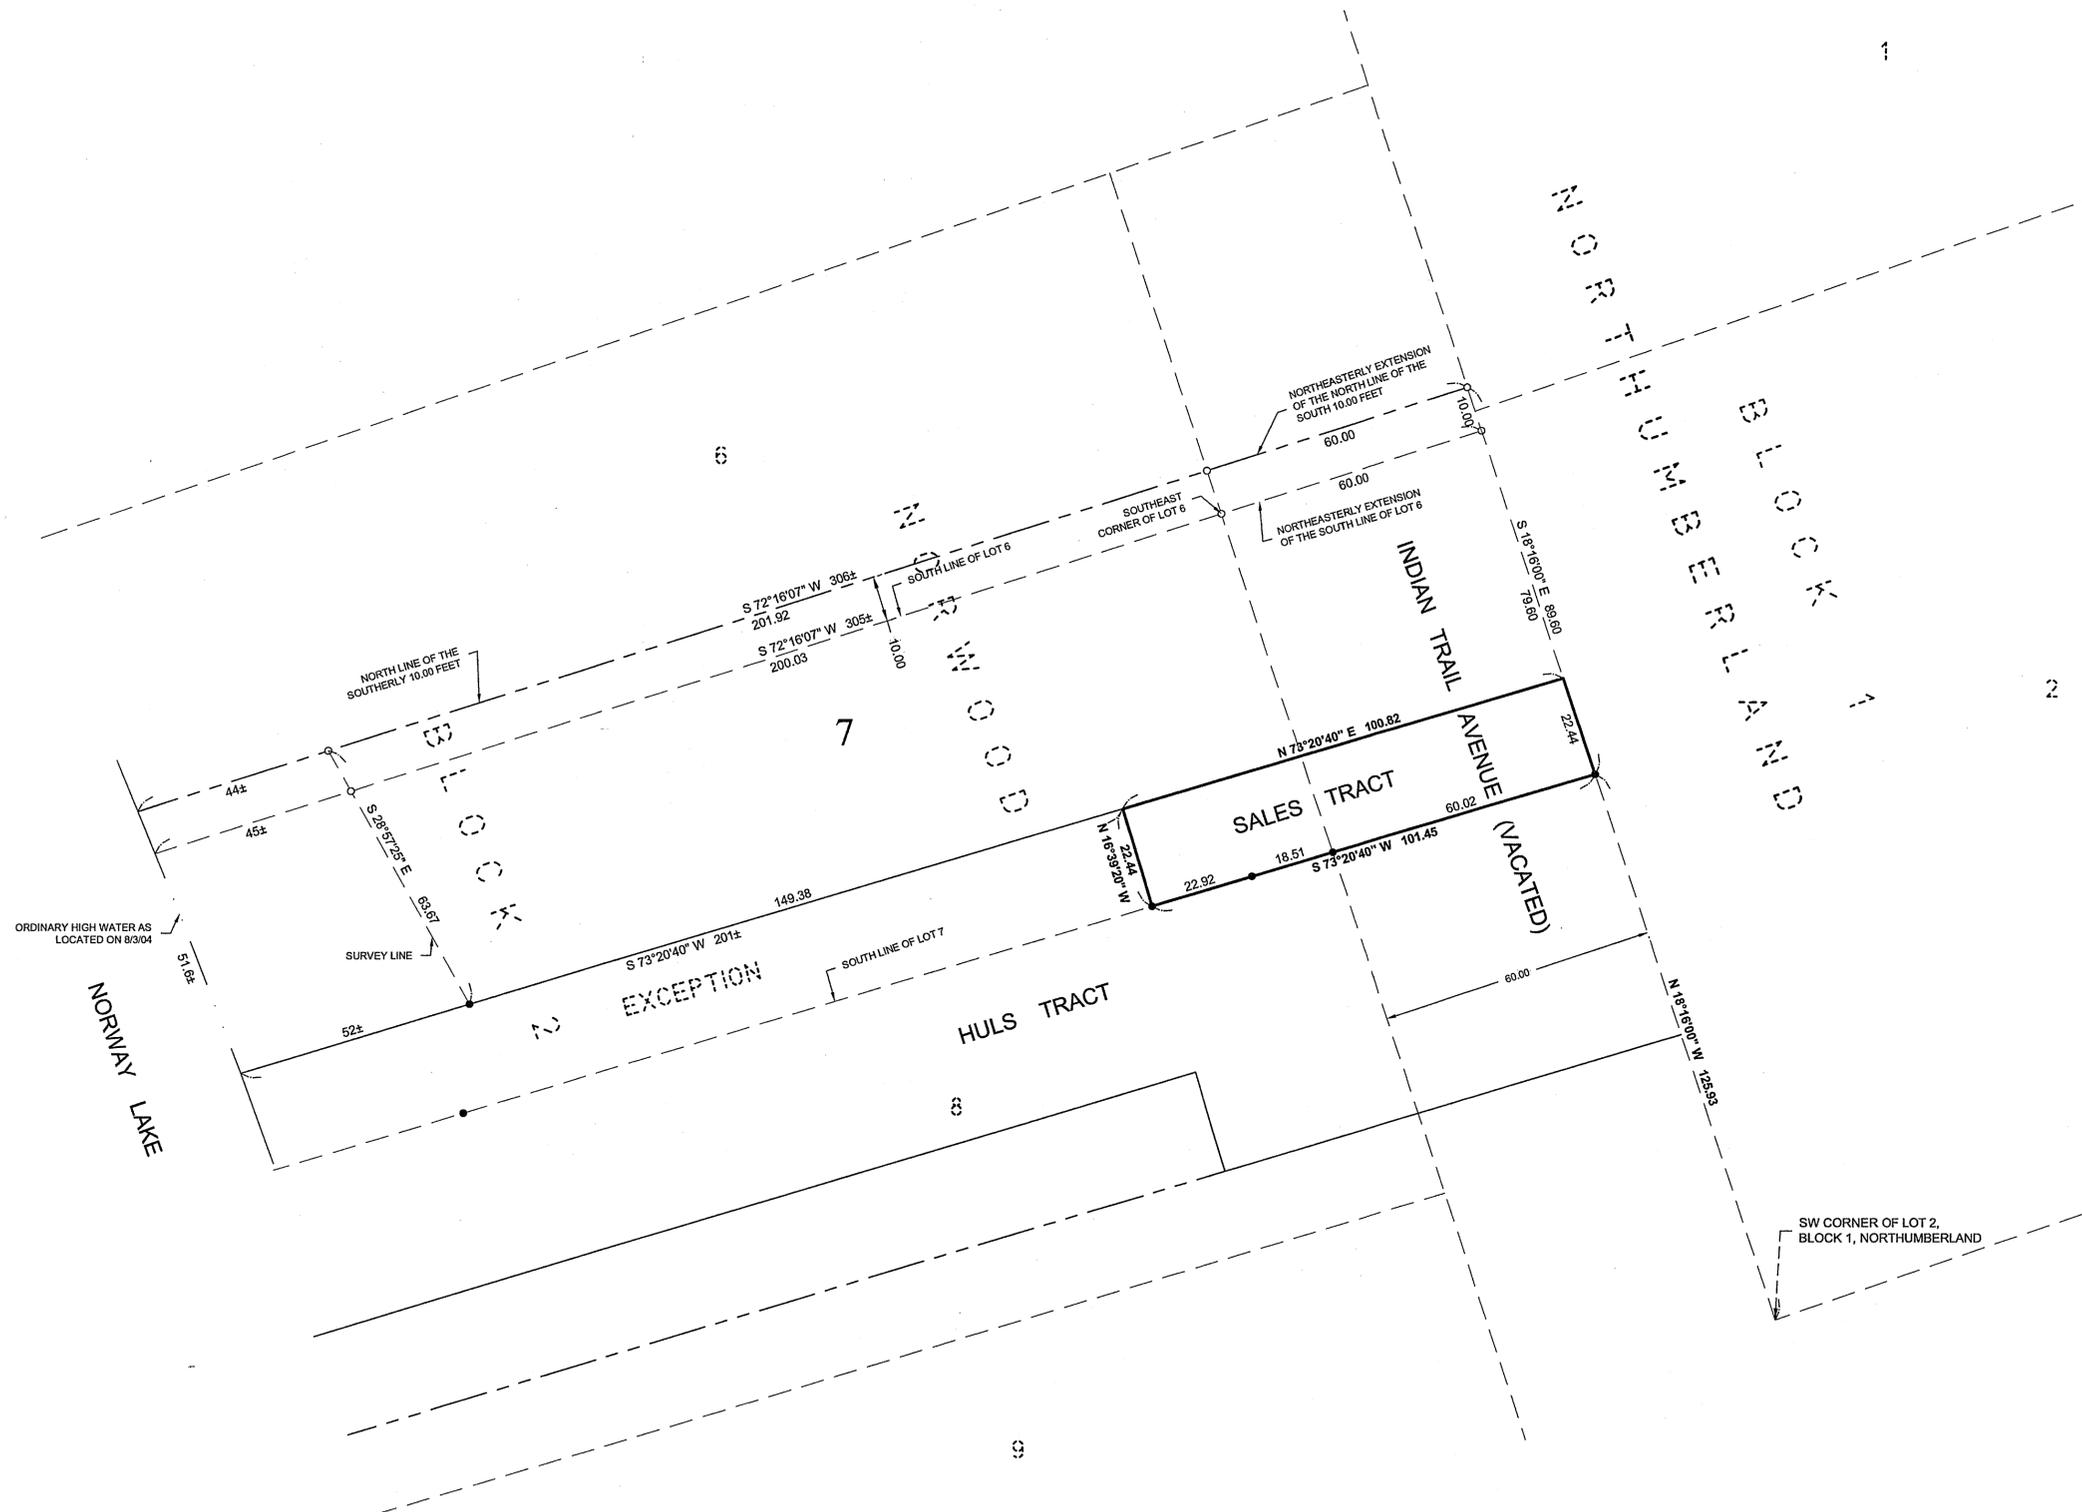

I HEREBY CERTIFY THAT THIS SURVEY, PLAN, SPECIFICATION, OR REPORT WAS PREPARED BY ME OR UNDER MY DIRECT SUPERVISION AND THAT I AM A DULY LICENSED PROFESSIONAL ENGINEER OR LAND SURVEYOR UNDER THE LAWS OF THE STATE OF MINNESOTA.
 PATRICK A. TROTTER, PLS. 1002
 DATE: 7-27-07 LIC. NO. 4100Z

| REVISIONS | DATE | DESCRIPTION | BY |
|-----------|------|-------------|----|
| | | | |
| | | | |
| | | | |

| | |
|-------------|-----------------------------|
| DATE: | 07-27-2007 |
| SCALE: | HORIZ. 1"=20' VERT. NONE |
| COMPUTER: | C071203.DWG |
| FIELD BOOK: | BOOK 258 PG. 11 |
| FILE NO.: | 071203 |
| PROJ. MGR: | PAT |
| CHECKED BY: | PAT |
| DRAWN BY: | RJF |

| |
|------------------------|
| CERTIFICATE OF SURVEY |
| ROGER HULS |
| 8663 INDIAN TRAIL LANE |
| PINE RIVER, MIN 56474 |

| | | | |
|-------|---|----|---|
| SHEET | 1 | of | 1 |
|-------|---|----|---|