
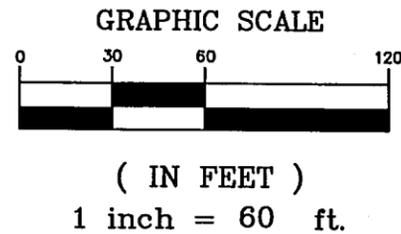
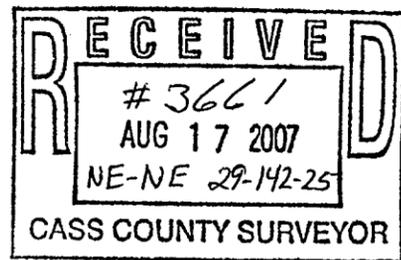


# PART OF THE NE 1/4, NE 1/4, SECTION 29, T142 N, R25 W

## DESCRIPTION - TRACT A

That part of the Northeast Quarter of the Northeast Quarter, Section 29, Township 142 North, Range 25 West of the Fifth Principal Meridian described as follows:  
 Beginning at the east sixteenth corner common to Sections 20 and 29, Township 142 North, Range 25 West and marked with a 2" Brass Capped Iron Pipe; thence North 88 degrees 22 minutes 51 seconds East along the Section Line a distance of 296.01 feet to a point marked with a 1/2" x 24" re-bar; thence South 00 degrees 07 minutes 28 seconds East a distance of 329.78 feet to the North right-of-way of State Highway #6 and marked with a 1/2" x 24" re-bar; thence South 42 degrees 24 minutes 39 seconds West along the highway right-of-way a distance of 112.40 feet to a point marked with a 1 1/4" iron pipe; thence North 00 degrees 07 minutes 28 seconds West a distance of 299.73 feet to a point marked with a 1 1/4" iron pipe; thence South 88 degrees 22 minutes 51 seconds West a distance of 220.00 feet to a point marked with a 1 1/4" iron pipe; thence North 00 degrees 07 minutes 28 seconds West a distance of 110.88 feet to the point of beginning, which lies east of the following described line:  
 Commencing at the above described sixteenth corner thence along an assigned bearing North 88 degrees 22 minutes 51 seconds East a distance of 220.00 feet to the point of beginning of the line to be described; thence South 00 degrees 07 minutes 28 seconds East a distance of 410.61 feet to the north right of way of State Highway #6 and there terminating.

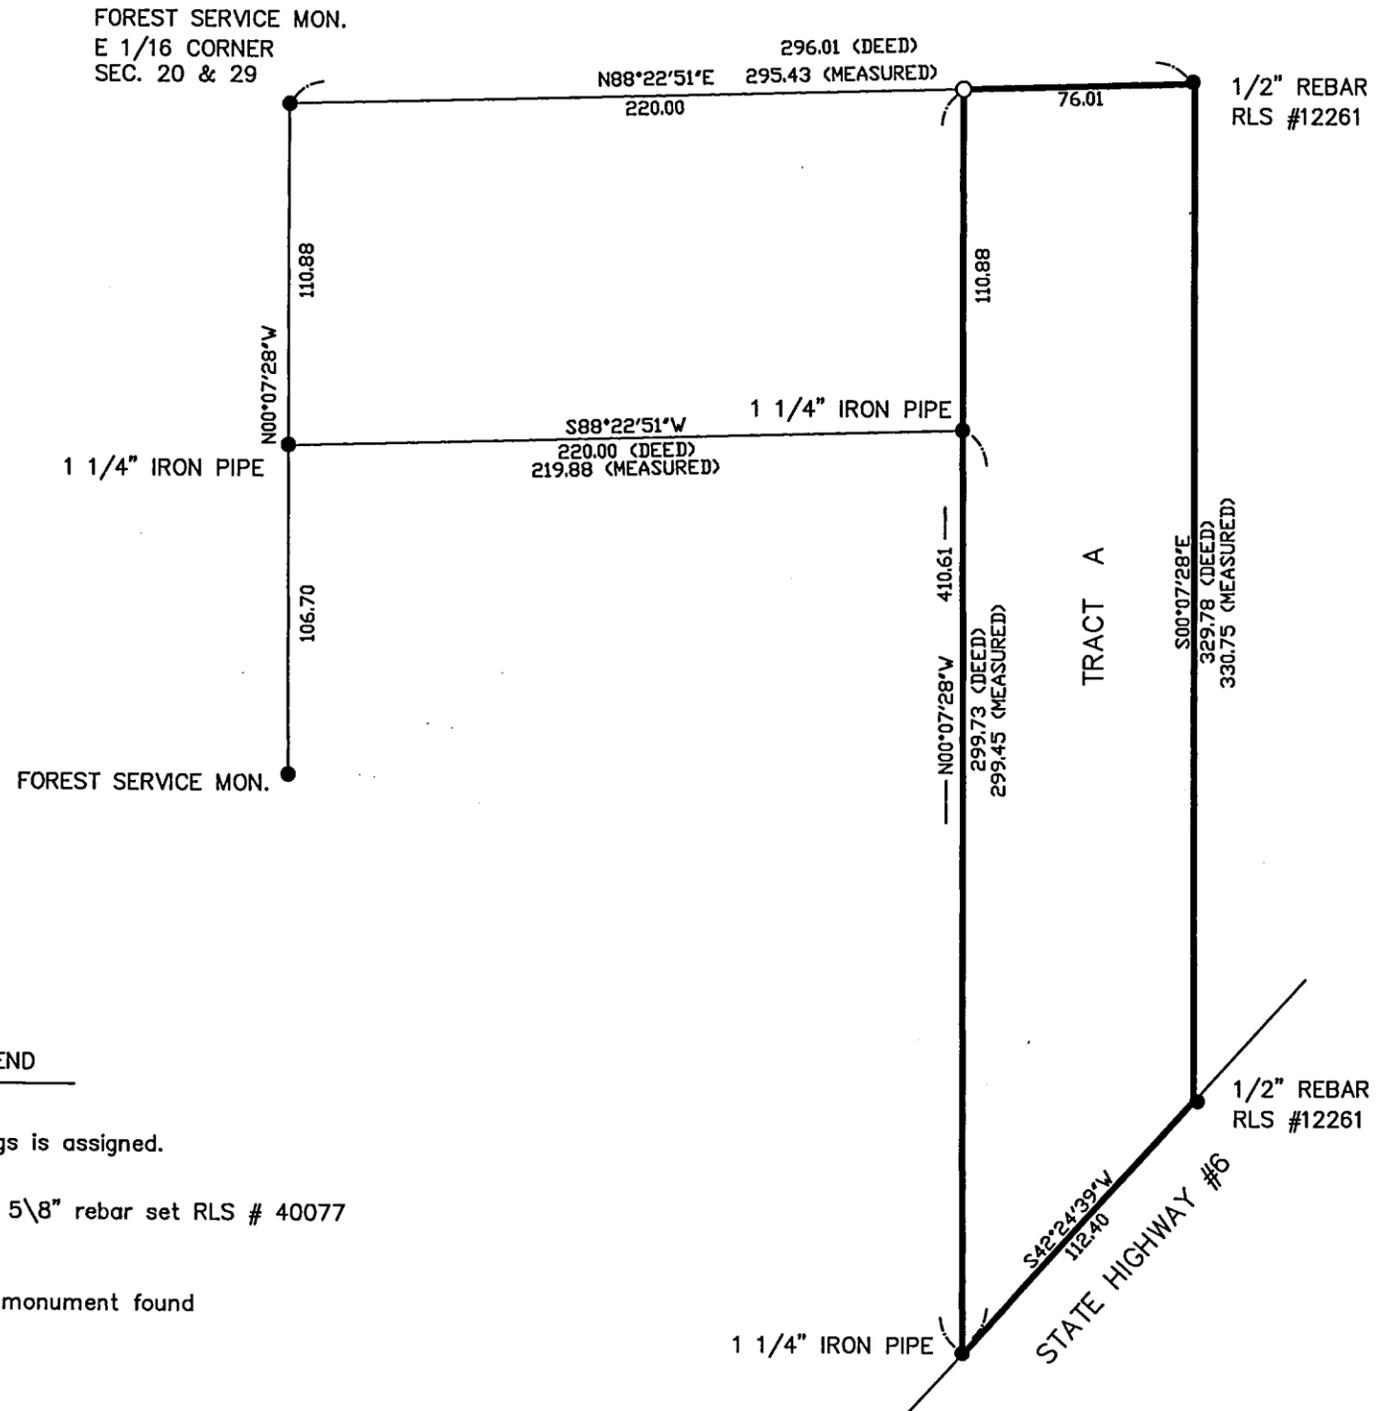

### LEGEND

- Basis of bearings is assigned.
- denotes 5\8" rebar set RLS # 40077
- denotes monument found