

CERTIFICATE OF SURVEY

PART OF GOVERNMENT LOT 3, SECTION 28, AND
PART OF THE SOUTH HALF OF THE NORTHWEST QUARTER OF THE SOUTHWEST QUARTER, SECTION 27,
ALL IN TOWNSHIP 141 NORTH, RANGE 28 WEST,
CASS COUNTY, MINNESOTA

RECEIVED

AUG 22 2007
GL 3-28-141-28
NW-SW 27-141-28

COUNTY SURVEYOR

© 2006 Landecker & Associates, Inc.
Landecker & Associates, Inc.
Engineering - Surveying - Planning
Wadena, MN 56484
Phone: 218-547-1176 Fax: 218-547-1172

I HEREBY CERTIFY THAT THIS SURVEY, PLAN, SPECIFICATION OR REPORT WAS PREPARED BY ME OR UNDER MY DIRECT SUPERVISION AND THAT I AM A LICENSED PROFESSIONAL ENGINEER OR LAND SURVEYOR UNDER THE LAWS OF THE STATE OF MINNESOTA.
Ben Meister
DATE: 5/16/07

REVISIONS	DATE	DESCRIPTION

DATE	5/16/07
SCALE	1"=100'
HORIZ.	NONE
VERT.	NONE

PROJECT MGR.	TRJ
CHECKED BY:	TRJ
DRAWN BY:	TRJ/DRC
COMPUTER:	COT2038.dwg
FIELD BOOK:	BOOK 278 PG. 12
FILE NO.:	072038

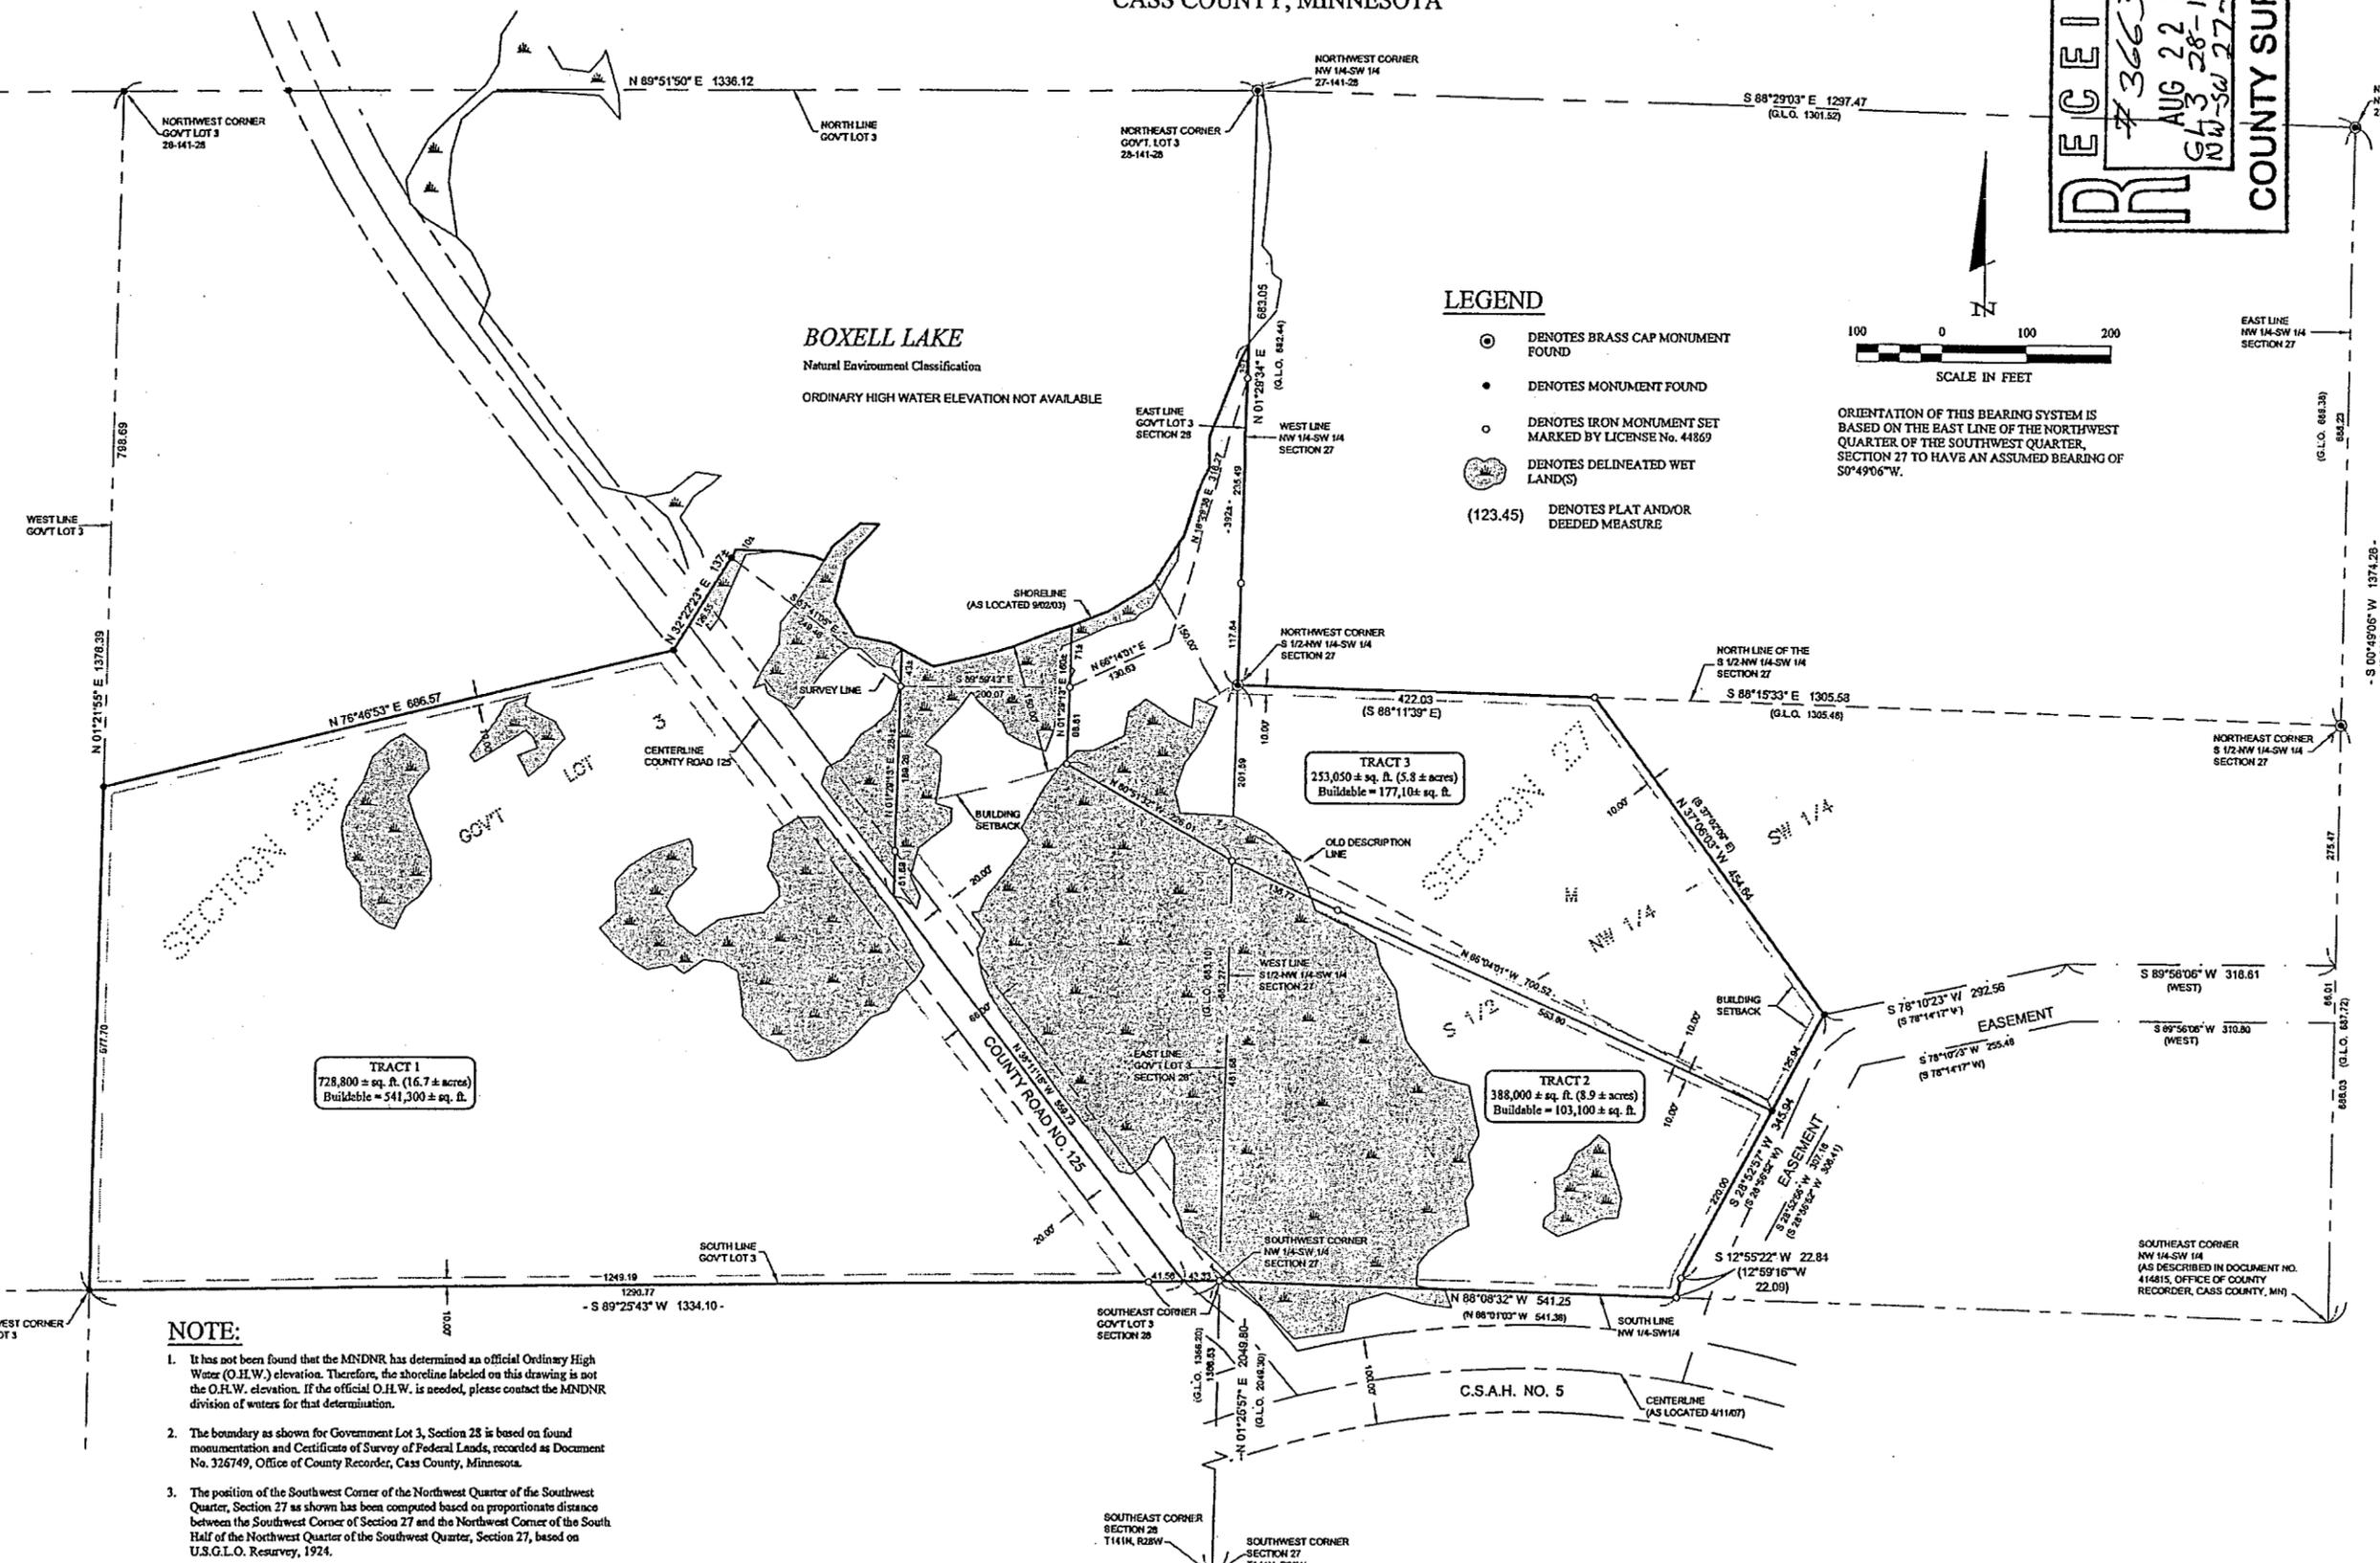


EXHIBIT "B"

Todd Johnson May 04, 2007 - 01:22pm - C:\dwork\072038\WDAV\FR072038.dwg