


Certificate of Survey for:
Donald & Darlene Jensen
 Part of the SW 1/4 of the SE 1/4,
 Section 30, T 143 N, R 26 W,
 Cass County

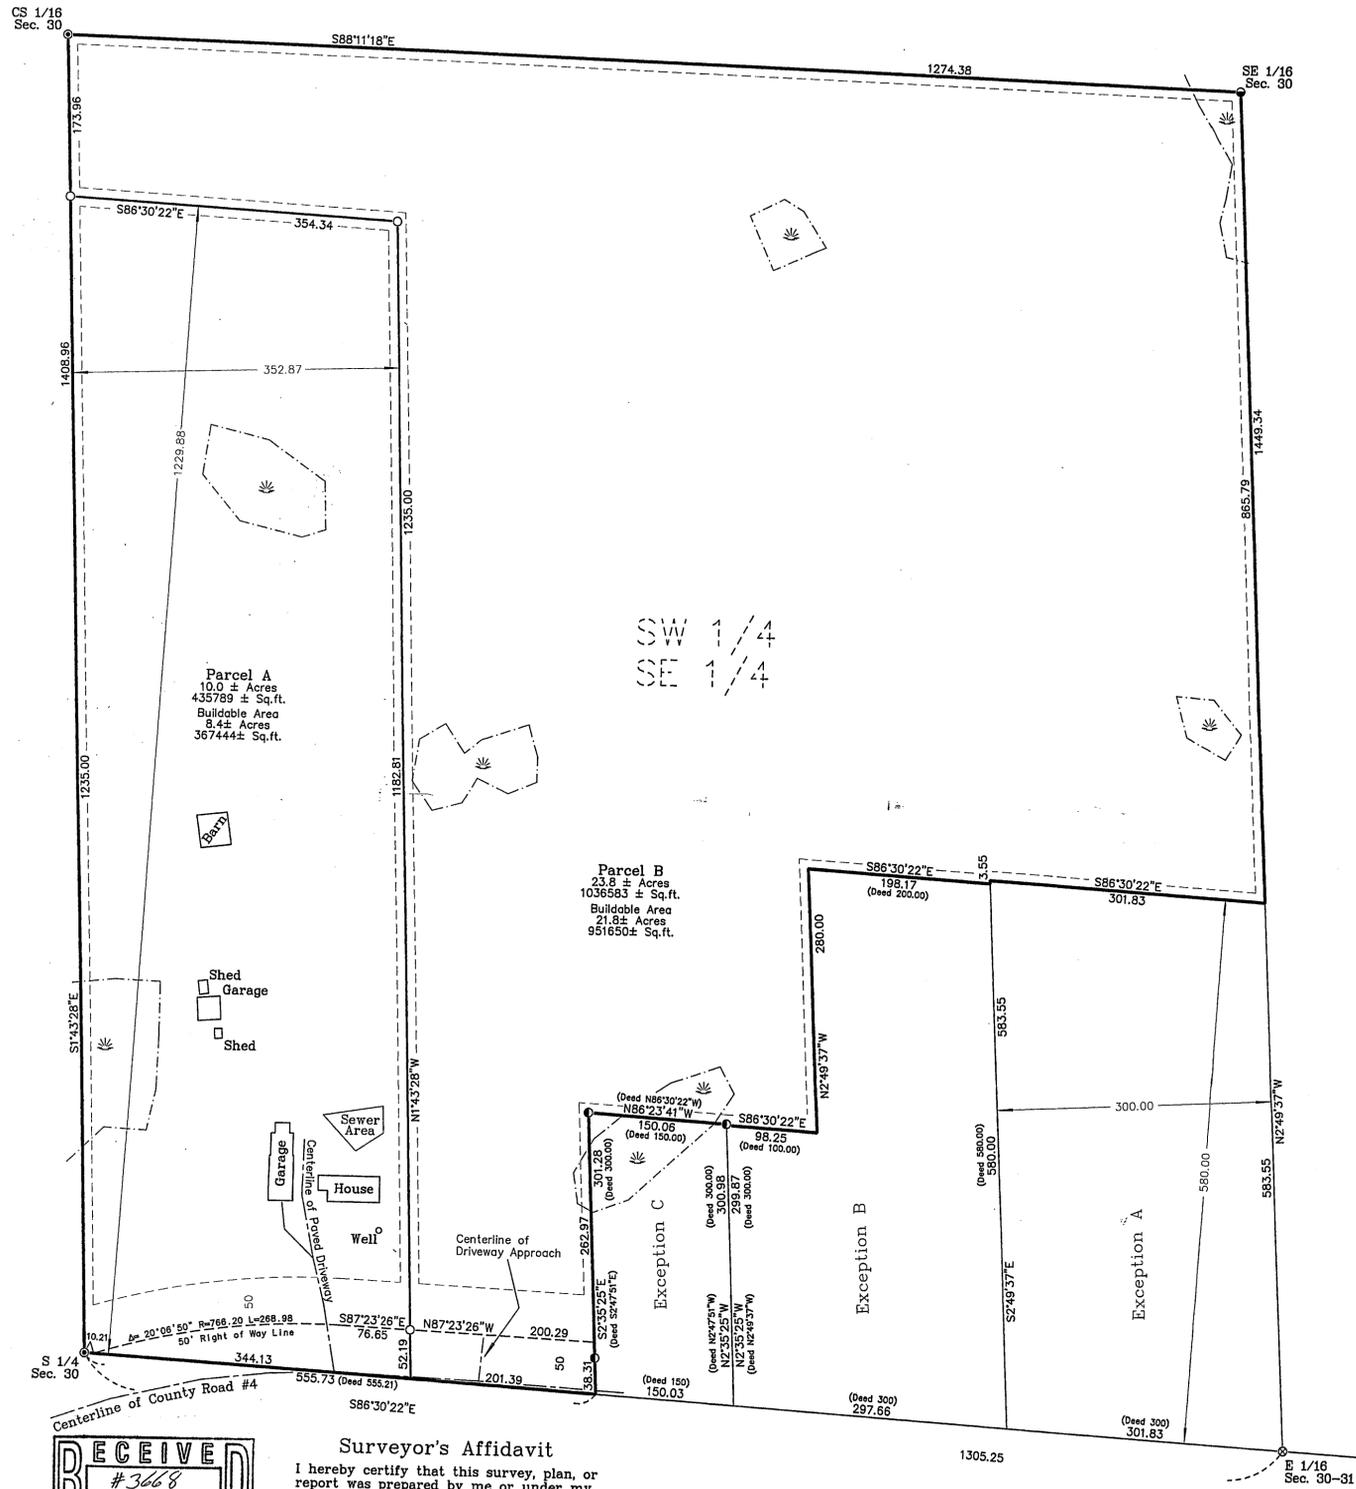

Parcel A
 10.0 ± Acres
 435789 ± Sq.ft.
 Buildable Area
 8.4± Acres
 367444± Sq.ft.

Parcel B
 23.8 ± Acres
 1036583 ± Sq.ft.
 Buildable Area
 21.8± Acres
 951650± Sq.ft.

SW 1/4
 SE 1/4

Existing Legal Description - Compiled from Exceptions:

The Southwest Quarter of the Southeast Quarter, Section 30, Township 143 North, Range 26 West, of the Fifth Principal Meridian,

- Exception A — EXCEPT the South 580 feet of the East 300 feet thereof,
- Exception B — AND EXCEPT that part of the Southwest Quarter of the Southeast Quarter, Section 30, Township 143 North, Range 26 West, described as follows: Commencing at a point 300 feet west of the southeast corner, the point of beginning; thence continue West 300 feet along the south line to a point; thence North, parallel to the east line of the SW 1/4 of SE 1/4, 300 feet to a point; thence East, parallel to the south line of said SW 1/4 of SE 1/4, 100 feet to a point; thence North, parallel to the east line of the SW 1/4 of SE 1/4, 200 feet to a point; thence East, parallel to the south line of said SW 1/4 of SE 1/4, 200 feet to the west line of the South 580 feet of the East 300 feet of the SW 1/4 of SE 1/4; thence South 580 feet along the west line of the South 580 feet of the East 300 feet of the SW 1/4 of SE 1/4 to the point of beginning.
- Exception C — AND EXCEPT that part of said SW 1/4 of the SE 1/4 described as follows: Commencing at the South Quarter Corner of Section 30, marked with a brass capped 2" iron pipe; thence S86°30'22"E a distance of 555.21 feet to the point of beginning; thence continuing an additional 150.00 feet along the section line; thence N2°47'51"W a distance of 300.00 feet; thence N86°30'22"W a distance of 150 feet; thence S2°47'51"E a distance of 300.00 feet to the point of beginning.

New Parcel A:

The South 1229.88 feet of the West 352.87 feet of the Southwest Quarter of the Southeast Quarter, Section 30, Township 143 North, Range 26 West, of the Fifth Principal Meridian.

New Remnant Parcel B:


The Southwest Quarter of the Southeast Quarter, Section 30, Township 143 North, Range 26 West, of the Fifth Principal Meridian;

- New Exception — EXCEPT the South 1229.88 feet of the West 352.87 feet thereof;
- Exception A — AND EXCEPT the South 580 feet of the East 300 feet thereof;
- Exception B — AND EXCEPT that part of said Southwest Quarter of the Southeast Quarter described as follows: Beginning at a point 300 feet west of the southeast corner; thence continue West 300 feet, along the south line to the south line of said SW 1/4 of SE 1/4, 300 feet; thence East, parallel to the south line of said SW 1/4 of SE 1/4, 100 feet; thence North, parallel to the east line of said SW 1/4 of SE 1/4, 200 feet; thence East, parallel to the south line of said SW 1/4 of SE 1/4, 200 feet to the west line of the South 580 feet of the East 300 feet of said SW 1/4 of SE 1/4; thence South 580 feet, along the west line of said South 580 feet of the East 300 feet to the point of beginning.
- Exception C — AND EXCEPT that part of said Southwest Quarter of the Southeast Quarter described as follows: Commencing at the South Quarter Corner of said Section 30, marked with a brass capped 2" iron pipe; thence S86°30'22"E a distance of 555.21 feet to the point of beginning; thence continuing an additional 150.00 feet along the section line; thence N2°47'51"W a distance of 300.00 feet; thence N86°30'22"W a distance of 150.00 feet; thence S2°47'51"E a distance of 300.00 feet to the point of beginning; Subject to the right-of-way of Cass County Highway #4 along the south line thereof.

Surveyor's Note: The three existing exceptions in the SW 1/4 of the SE 1/4, labeled here as Exceptions A, B, and C, have overlaps between each other. This should not affect the parent parcel but there could be title problems between the exceptions.




The South line of the SE 1/4 of Section 30 is assigned a bearing of S86°30'22"E per existing legal description

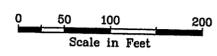

Legend

- Set 5/8" Rebar with cap marked RLS 44902
- Found USFS Brass Capped Monument
- Found 5/8" Rebar, with cap marked RLS 40077
- Found 1/2" Iron Pipe with cap marked RLS 12261
- ⊙ Calculated Position
- - - Edge of Delineated Wetland
- - - Building Setbacks

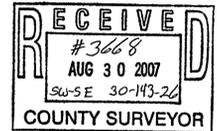

Surveyor's Affidavit
 I hereby certify that this survey, plan, or report was prepared by me or under my direct supervision and that I am a duly Licensed Land Surveyor under the laws of the State of Minnesota.
Jeffrey P. Major
 Jeffrey P. Major
 Date: 8/21/07 Registration No. 44902

Northern Lights Surveying and Mapping, Inc.
 1007 Northwest Fourth Street
 Grand Rapids MN 55744
 Phone/Fax: (218) 326-5325
 E-mail: nlsurveying1001@qwest.net

Date of Draft: 8/7/07
 Job Number: 2007079