


# CERTIFICATE OF SURVEY

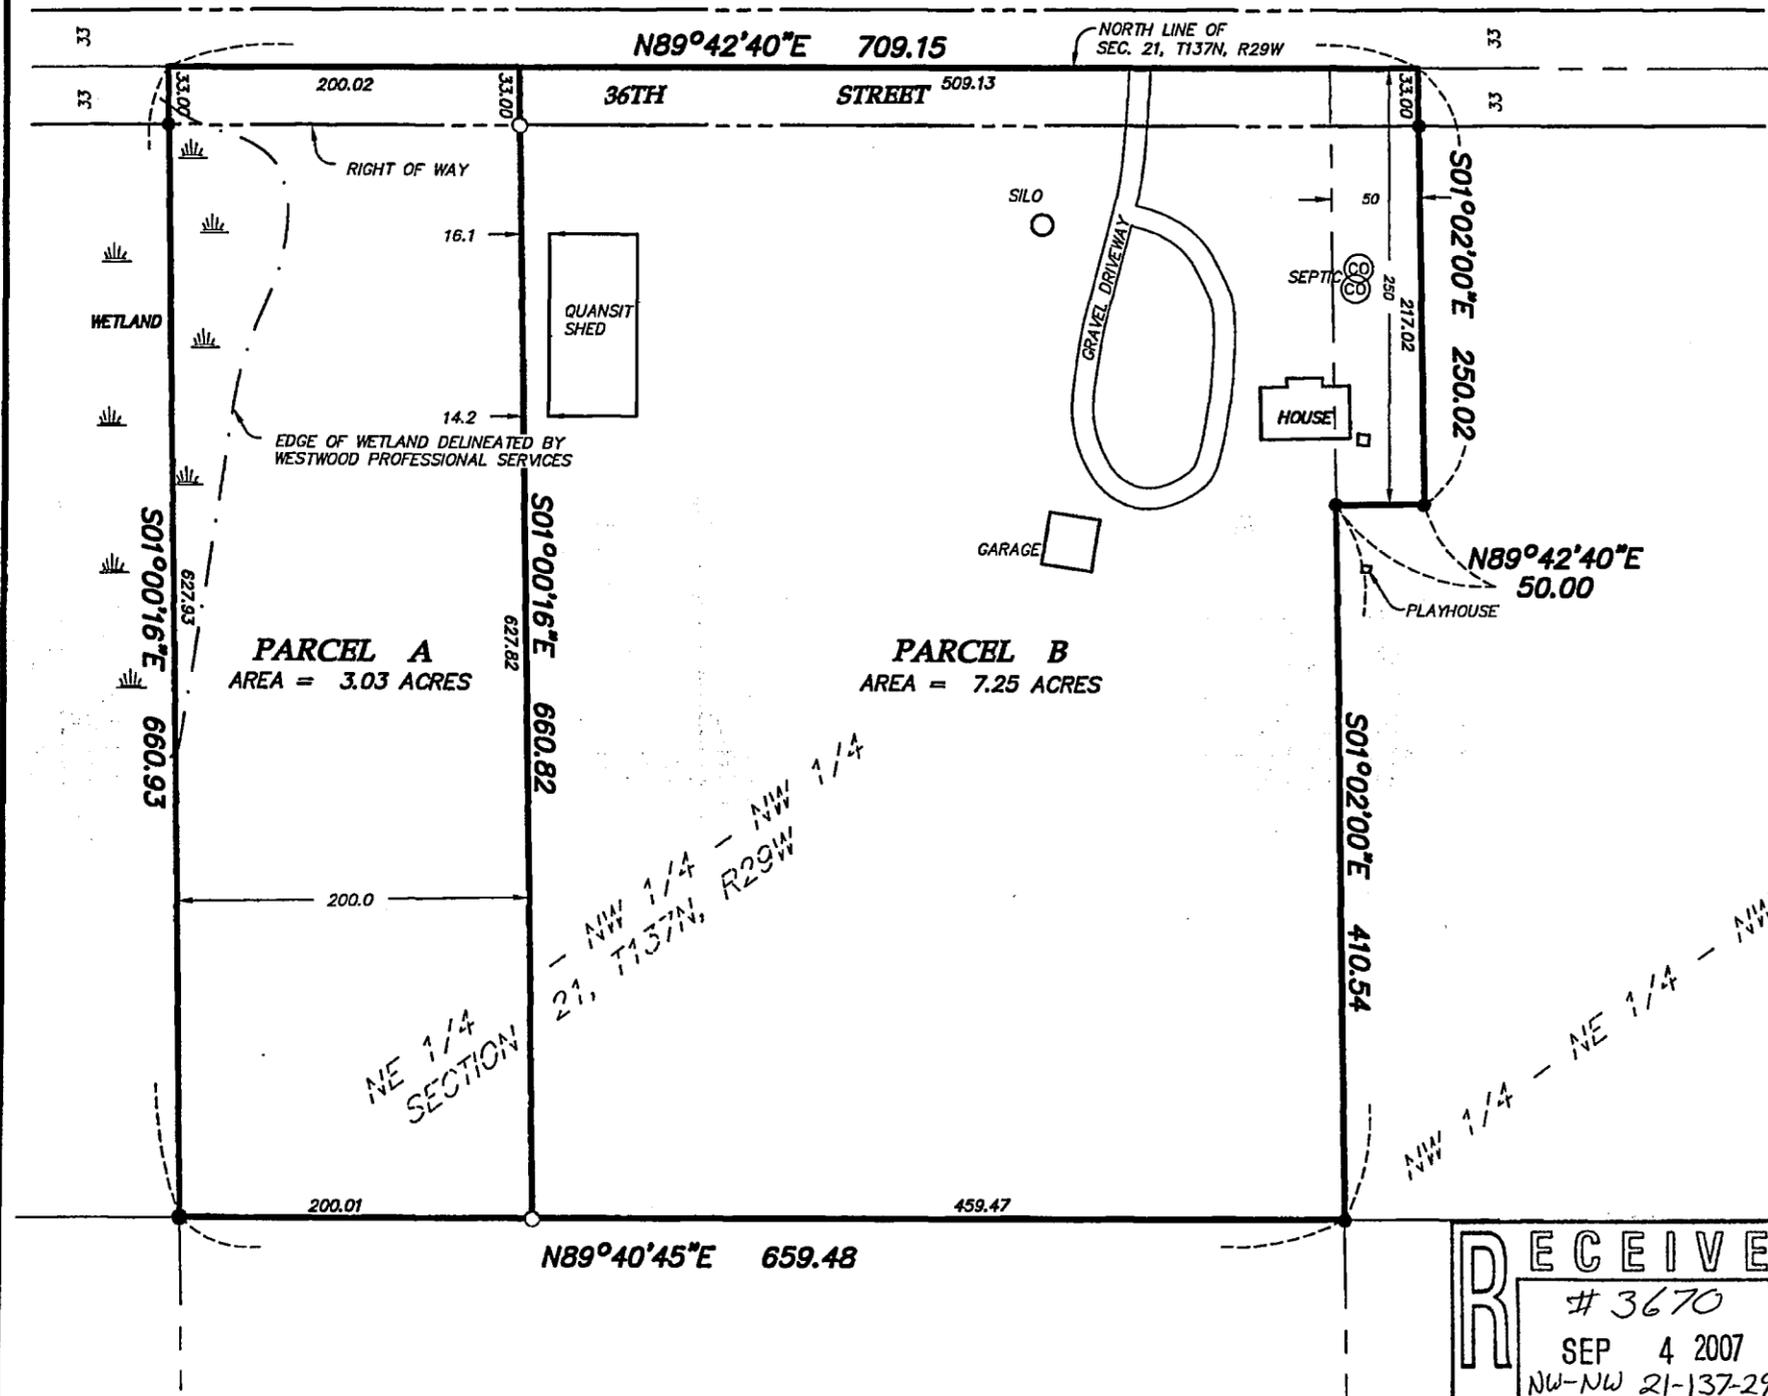

**LEGAL DESCRIPTIONS:**

**PARCEL A:** The West 200.00 feet of the Northeast Quarter of the Northwest Quarter of the Northwest Quarter, Section 21, Township 137 North, Range 29 West, Cass County, Minnesota. Subject to R/W for 36th Street and easements, reservations and restrictions of record, if any.

**PARCEL B:** That part of the Northeast Quarter of the Northwest Quarter of the Northwest Quarter of Section 21, Township 137 North, Range 29 West, Cass County, Minnesota, which lies East of the West 200.00 feet thereof.

AND  
The West 50.00 feet of the North 250.00 feet of the Northwest Quarter of the Northeast Quarter of the Northwest Quarter of Section 21, Township 137 North, Range 29 West, Cass County, Minnesota. Subject to the right of way for 36th Street and subject to easements, reservations and restrictions of record, if any.

I hereby certify that this survey was prepared by me or under my direct supervision and that I am a duly Licensed Land Surveyor under the laws of the State of Minnesota.

Chris Hoglund, R.L.S.  
License No. 43932

Date

Scale: 1" = 200 feet

- Denotes iron monument found
- Denotes iron monument set

Bearings based on assumed datum.

REQUESTED BY:

**Janet Zwilling**



Westwood Professional Services, Inc.  
423 Laurel Street  
Brainerd, MN 56401

PHONE 218-829-1751  
FAX 218-829-4733  
TOLL FREE 1-800-270-9495

Westwood

www.westwoodps.com

RECEIVED  
# 3670  
SEP 4 2007  
NW-NW 21-137-29  
COUNTY SURVEYOR

Drawn by: TTS

Date: 08/13/07

Job No: 20077590