


CERTIFICATE OF SURVEY



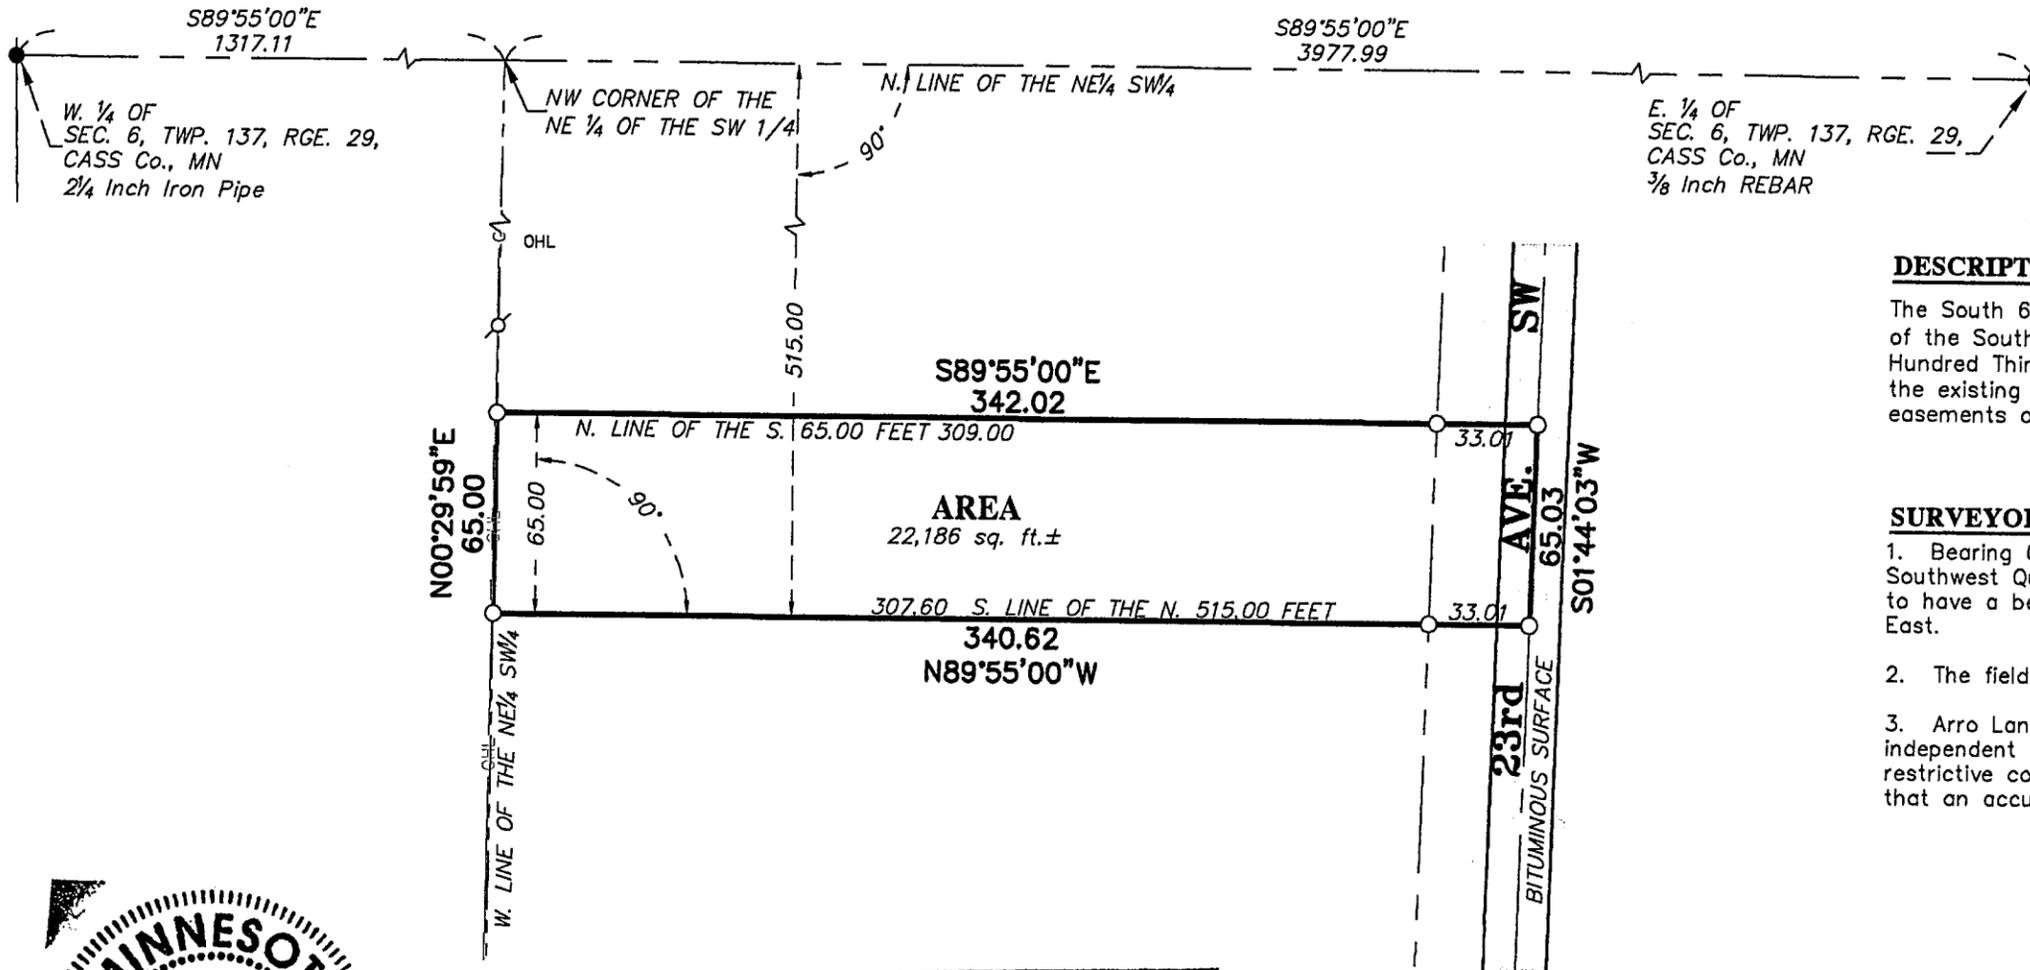


DESCRIPTION: (Doc. No. 524294)

The South 65 feet of the North 515 feet of the Northeast Quarter of the Southwest Quarter (NE 1/4 SW 1/4), Section Six (6), Township One Hundred Thirty-seven (137), Range Twenty-nine (29), lying West of the existing highway, subject to mineral reservations, restrictions and easements of record or in use.

SURVEYOR NOTES:


1. Bearing Orientation: The north line of Northeast Quarter of the Southwest Quarter of Section 6, Township 137, Range 29 is assumed to have a bearing of South 89 degrees 55 minutes 00 seconds East.
2. The field survey was completed on August 21, 2007.
3. Arro Land Surveyors, LLC has made no investigation or independent search for easements of record, encumbrances, restrictive covenants, ownership title evidence, or any other facts that an accurate and current title search may disclose.

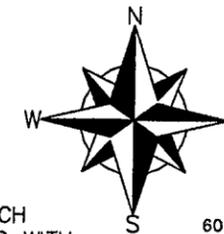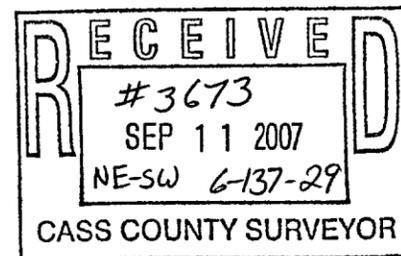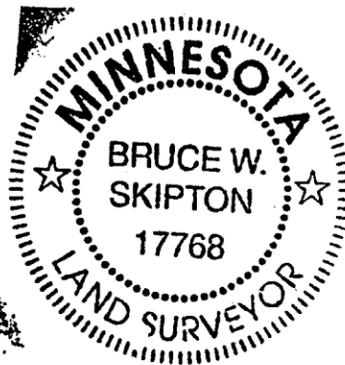

LEGEND

- DENOTES 1/2 INCH x 14 INCH IRON PIPE SET AND MARKED WITH RLS 17768 CAP.
- DENOTES FOUND SURVEY MONUMENT
- ⊕ DENOTES UTILITY POLE
- OHL— DENOTES OVERHEAD ELECTRICAL LINE

GRAPHIC SCALE

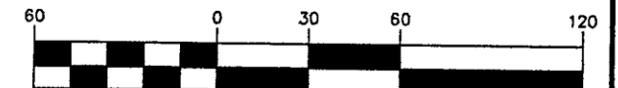

(IN FEET)
1 inch = 60 ft.

CLIENT:
Owen Swenson
P.O BOX 318
Pine River, MN 56474

BOUNDARY SURVEY
PART OF THE NE 1/4 OF THE SW 1/4
SEC. 6, TWP. 137, RGE. 29,
CASS Co., MN



P.O. BOX 7
809 MINNESOTA AVENUE
WALKER, MN 56454
(218)547-3787 OFFICE
(218)547-3788 FAX

I hereby certify that this survey, plan or report was prepared by me or under my direct supervision and that I am a duly licensed land surveyor under the laws of the state of Minnesota.

Dated this 27th day of August, 2007
By: Bruce W. Skipton
Bruce W. Skipton, Minnesota License No. 17768

DESIGNED BY: _____ DRAWN BY: MPS
APPROVED BY: BWS JOB NUMBER: 07-072

NO.	DATE	BY	REVISION DESCRIPTION