


CERTIFICATE OF SURVEY



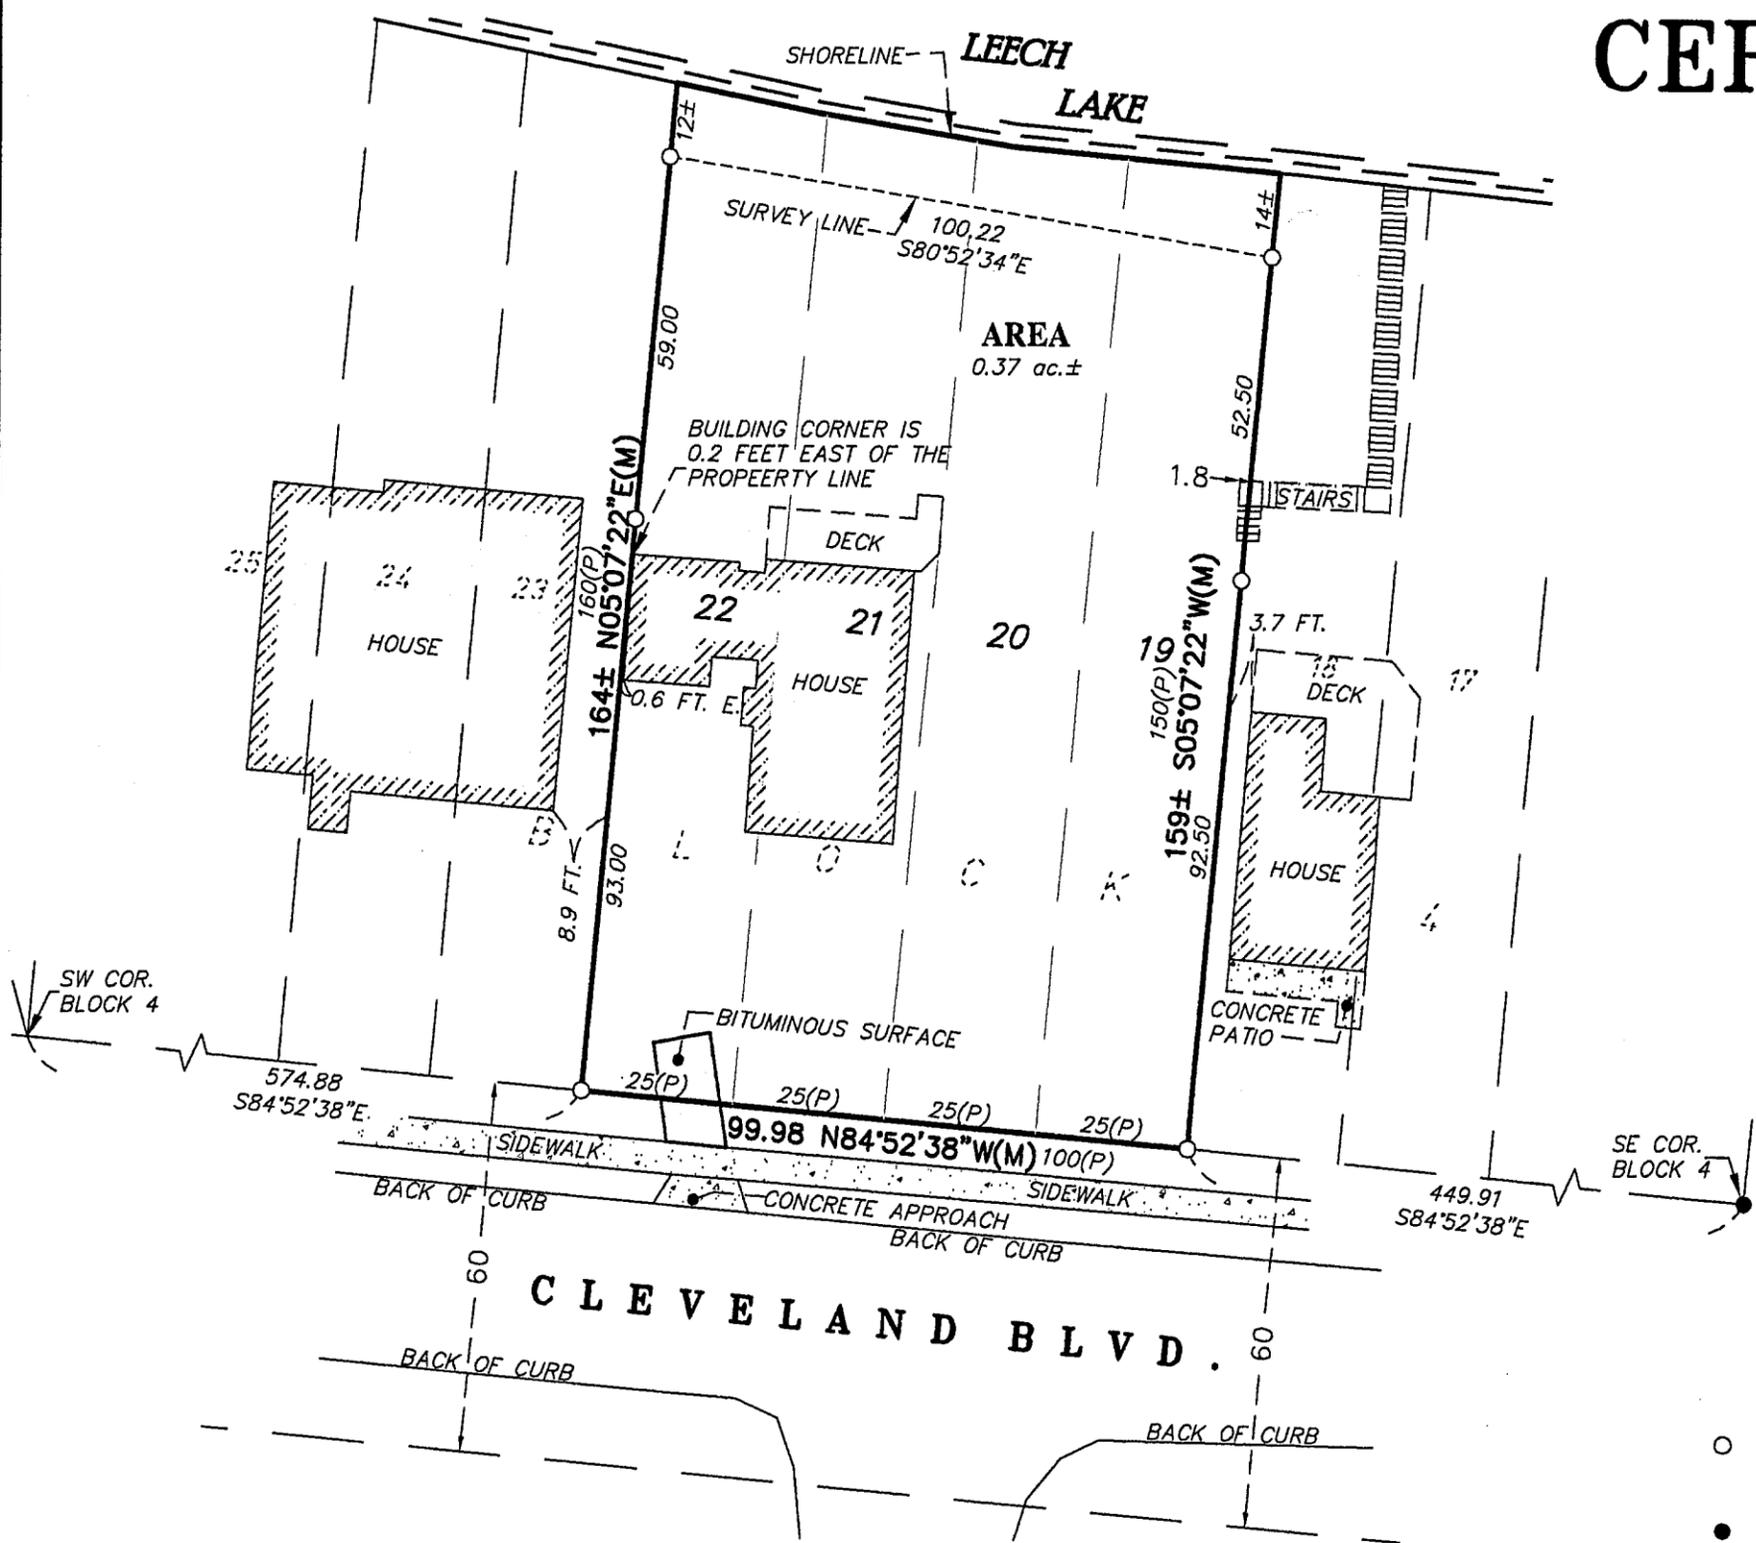


DESCRIPTION: (Doc. No. 298518)

Lots Nineteen (19), Twenty (20), Twenty-one (21) and Twenty-two (22), Block Four (4), Original Plat of Walker.

SURVEYOR NOTES:


1. Bearing Orientation: The South line of Block 4 of the Original Plat of Walker, Section 22, Township 142, Range 31 is assumed to have a bearing of North 84 degrees 52 minutes 38 seconds West.
2. The field survey was completed on September 4th, 2007.
3. Arro Land Surveyors, LLC has made no investigation or independent search for easements of record, encumbrances, restrictive covenants, ownership title evidence, or any other facts that an accurate and current title search may disclose.

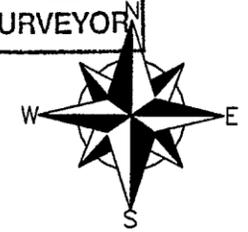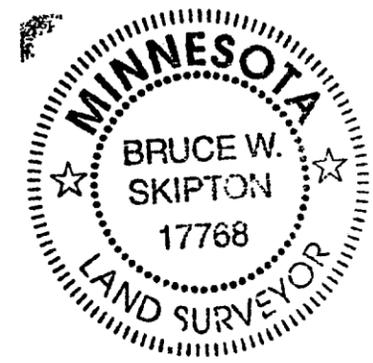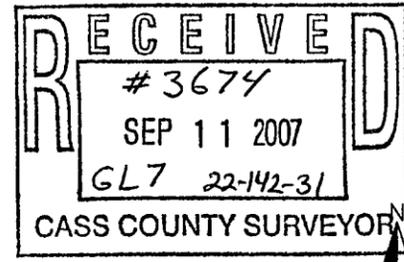

LEGEND

- DENOTES 1/2 INCH x 14 INCH IRON PIPE SET AND MARKED WITH RLS 17768 CAP.
- DENOTES FOUND SURVEY MONUMENT

GRAPHIC SCALE

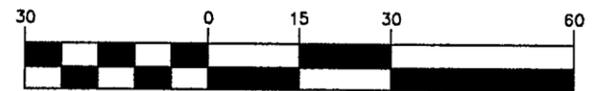

(IN FEET)
1 inch = 30 ft.

CLIENT: **Helmut Gusts**
305 W. South ST.
Box 153
Janesville, MN 56048

BOUNDARY SURVEY
LOTS 19, 20, 21 AND 22
ORIGINAL PLAT OF WALKER
SEC. 22, TWP. 142, RGE. 31,
CASS Co., MN



I hereby certify that this survey, plan or report was prepared by me or under my direct supervision and that I am a duly licensed land surveyor under the laws of the state of Minnesota.

Dated this 4th day of September, 2007
By: Bruce W. Skipton
Bruce W. Skipton, Minnesota License No. 17768

DESIGNED BY: _____ DRAWN BY: MPS

APPROVED BY: BWS JOB NUMBER: 07-080

NO.	DATE	BY	REVISION DESCRIPTION