
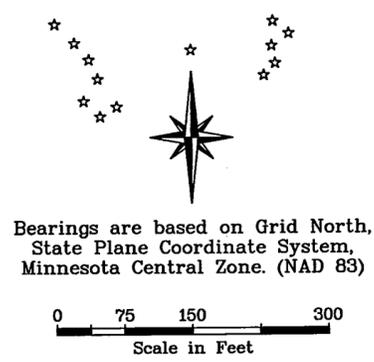


Certificate of Survey for: Hanauska & Menth

Road Easement in the SE 1/4 of the NW 1/4,
Section 27, T 143 N, R 25 W, Cass County, Minnesota


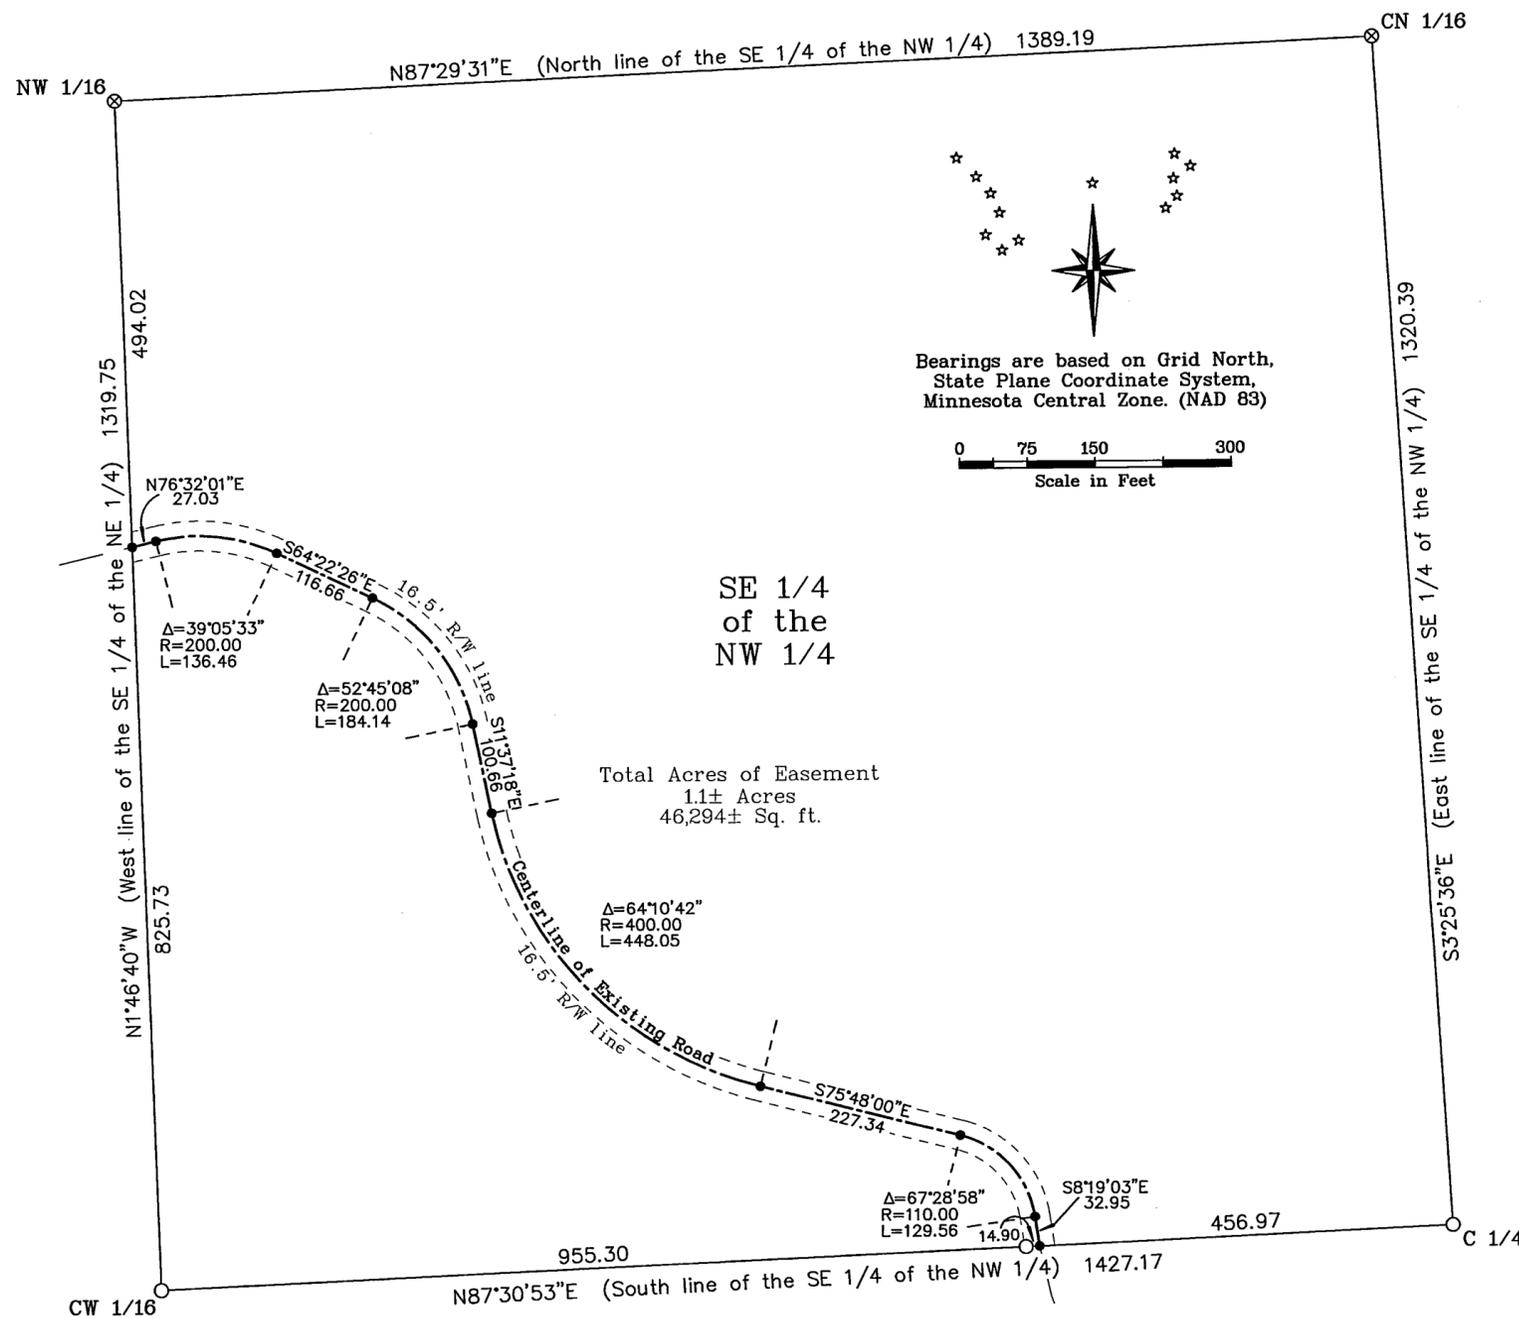


Bearings are based on Grid North,
State Plane Coordinate System,
Minnesota Central Zone. (NAD 83)

SE 1/4
of the
NW 1/4

Total Acres of Easement
1.1± Acres
46,294± Sq. ft.

Vicinity Map
Section 27, T 143 N, R 25 W

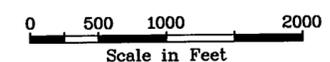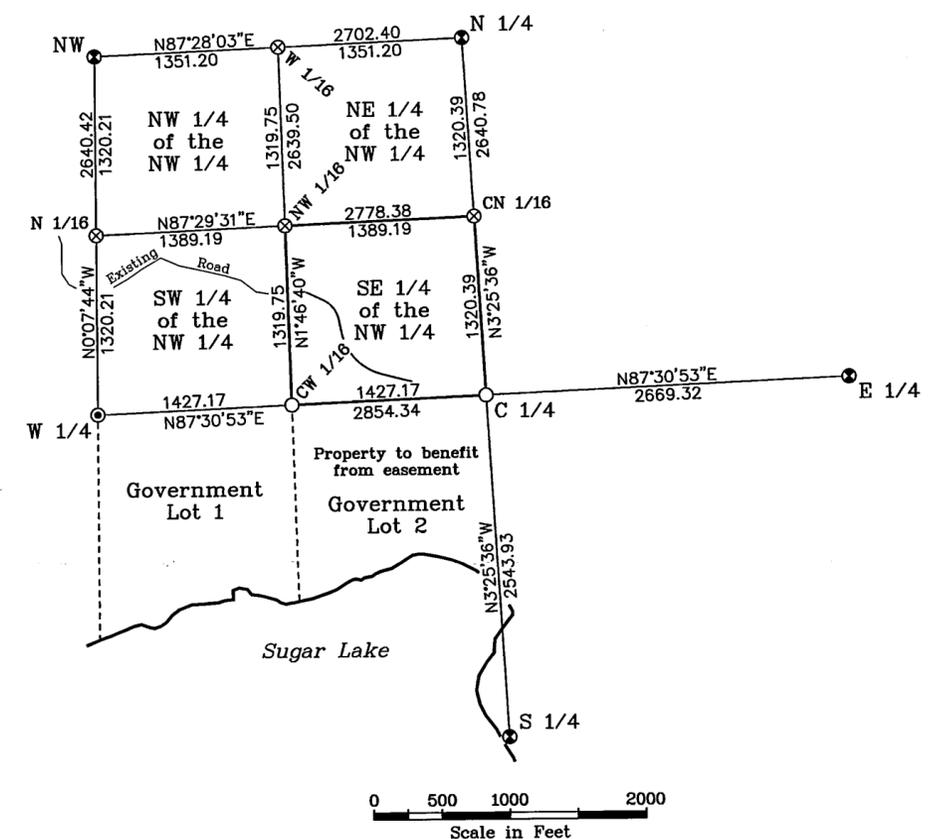

New Easement Description (Across Cass County Administered Land)

A 33 foot wide easement for ingress, egress, and utilities across the Southeast Quarter of the Northwest Quarter of Section 27, Township 143 North, Range 25 West, of the Fifth Principal Meridian, which lies within 16.5 feet and on each side of the following described centerline:
Commencing at the southwest corner of the Southeast Quarter of the Northwest Quarter; thence N1°46'40\"/>


Legend

- ⊙ Set 60d spike @ base tipped BLM corner
- Found BLM corner
- Previously Set 5/8\"/>

Surveyor's Affidavit

I hereby certify that this survey, plan, or report was prepared by me or under my direct supervision and that I am a duly Licensed Land Surveyor under the laws of the State of Minnesota.

Jeffrey P. Major
Date: _____ Registration No. 44902

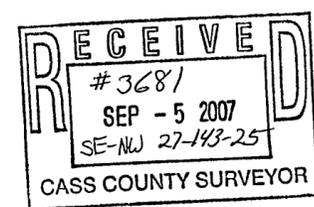

Northern Lights Surveying & Mapping, Inc.
1007 NW 4th Street
Grand Rapids, MN 55744
Phone/Fax: (218) 326-5325
E-mail: nlsurveying1001@qwest.net

Drafted by: BDT	Date of Draft: 8/21/07
Crew Chief: TDT	Project Number 2007070