


CERTIFICATE OF SURVEY

PART OF GOVERNMENT LOT 3,
SECTION 27, TOWNSHIP 142 NORTH, RANGE 31 WEST,
CASS COUNTY, MINNESOTA

RECEIVED
#3686
AUG 21 2007
GLS 27-142-31
CASS COUNTY SURVEYOR

© 2007 Landecker & Associates, Inc.

Landecker & Associates, Inc.
Engineering - Surveying - Planning
Walker, MN 56484
Phone 218-547-1296 Fax 218-547-2272

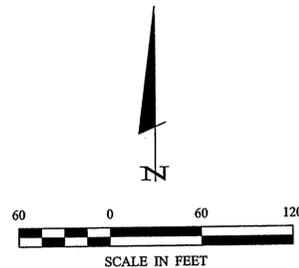


ORIENTATION OF THIS BEARING SYSTEM IS BASED ON THE SOUTH LINE OF GOVT LOT 3 TO HAVE AN ASSUMED BEARING OF S 89° 48' 09" E.

LEGEND

- DENOTES MONUMENT FOUND
- DENOTES IRON MONUMENT SET MARKED BY LICENSE No. 21367
- × DENOTES CALCULATED POSITION
- (123.45) DENOTES DEEDED MEASURE
- ⊙ DENOTES EXISTING WELL

DESCRIPTION PROVIDED

That part of Government Lot Three (3), Section Twenty-seven (27), Township One Hundred Forty-two (142), Range Thirty-one (31) in the upland Village of Walker as follows: Beginning on the East Right of Way line of State Highway #34 as presently constructed, at the Northwest corner of that parcel owned by Sally Swendson, thence Northerly along said Right-of-way line a distance of 600 feet, thence east parallel with the north line of Govt. Lot 3 a distance of 300 feet, thence southerly on a line parallel with the east Right-of-way line of State Highway #34 a distance of 600 feet, thence west and parallel with the north line of Govt. Lot 3, along the north line of the Swendson property and an easterly projection thereof, a distance of 300 feet to the point of beginning at east Right-of-way line of State Highway #34. Less Parcel sold to Darrel & Connie Headley as Doc.#294091 Part of Govt. Lot 3, Section 27-142-31.

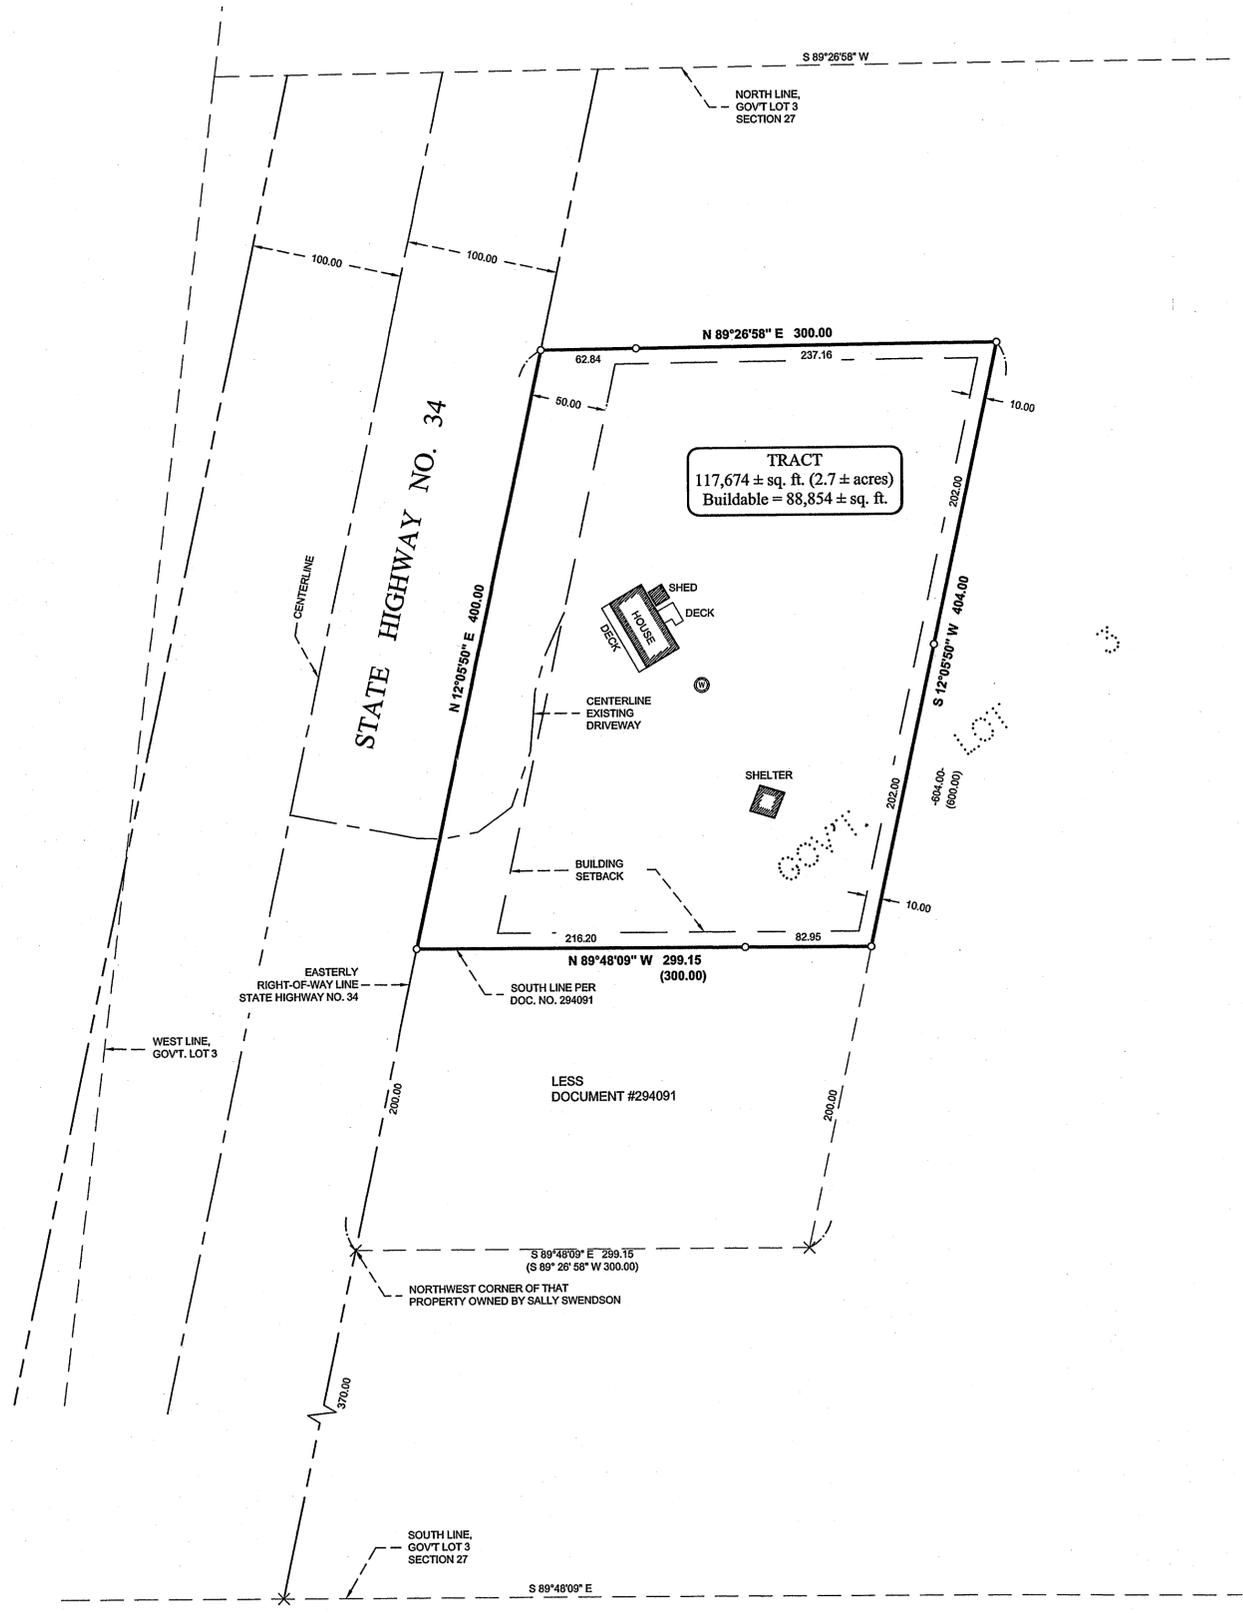

I HEREBY CERTIFY THAT THIS SURVEY, PLAN, SPECIFICATION, OR REPORT WAS PREPARED BY ME OR UNDER MY DIRECT SUPERVISION AND SURVEYOR UNDER THE LAWS OF THE STATE OF MINNESOTA.
Corey J. Hendershott
Corey J. Hendershott PLS #48393
DATE 08/21/07

REVISIONS	DATE	DESCRIPTION

DATE:	08/21/07	SCALE:	1"=60'
PROJECT No.:	072142	FILE NAME:	C072142.dwg
FIELD BOOK:	BOOK 285	FIELD BOOK:	PG. 34
VERT.:	NONE		

PROJECT MANAGER:	TIF	CHECKED BY:	CJH
DRAWN BY:	DRG		

CERTIFICATE OF SURVEY
FIRST NATIONAL BANK OF WALKER
PO BOX 520
WALKER, MN 56484

T:\dd\lchman\ 8/21/2007 10:59 AM - C:\Drawings\072142_1ST NAT. BANK.dwg\072142.dwg