


# CERTIFICATE OF SURVEY

## PART OF LOT 1, BLOCK 10, AND LOT 1 BLOCK 11, J. WITHAM ADDITION AND PART OF GOVERNMENT LOT 3, SECTION 16, TOWNSHIP 140 NORTH, RANGE 31 WEST, CASS COUNTY, MINNESOTA

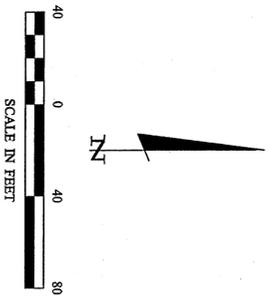


ORIENTATION OF THIS BEARING SYSTEM IS BASED ON THE EAST LINE OF GOV'T LOT 3 TO LAND ASSUMED BEARING OF N 1° 10' 00" E.

### LEGEND

- DENOTES MONUMENT FOUND
- DENOTES IRON MONUMENT SET MARKED BY LICENSE No. 2187
- DENOTES EXISTING UTILITY POLE
- DENOTES EXISTING OVERHEAD ELECTRIC CABLE
- ⊠ DENOTES EXISTING SEPTIC LIFT STATION
- ⊗ DENOTES EXISTING SEPTIC CLEANOUT
- ⊕ DENOTES EXISTING OVERHEAD ELECTRIC CABLE
- ⊕ DENOTES EXISTING SEPTIC LIFT STATION
- ⊗ DENOTES EXISTING SEPTIC CLEANOUT
- ⊕ DENOTES EXISTING OVERHEAD ELECTRIC CABLE
- ⊕ DENOTES EXISTING SEPTIC LIFT STATION
- ⊗ DENOTES EXISTING SEPTIC CLEANOUT
- ⊕ DENOTES EXISTING OVERHEAD ELECTRIC CABLE
- ⊕ DENOTES EXISTING SEPTIC LIFT STATION
- ⊗ DENOTES EXISTING SEPTIC CLEANOUT

**TEN MILE LAKE**  
GENERAL DEVELOPMENT CLASSIFICATION  
LAKE ELEVATION = 1379.33 FEET / 6-28-07  
ORDINARY HIGH WATER ELEVATION = 1379.9 FEET (MINDNR)  
BENCHMARK: 3/8" SPIKE IN NE SIDE 16" OAK ON THE SLOPE ON THE NORTH SIDE OF PUBLIC ACCESS AREA 85 WESTERLY OF LAKESHORE  
BASED ON 1929 DATUM

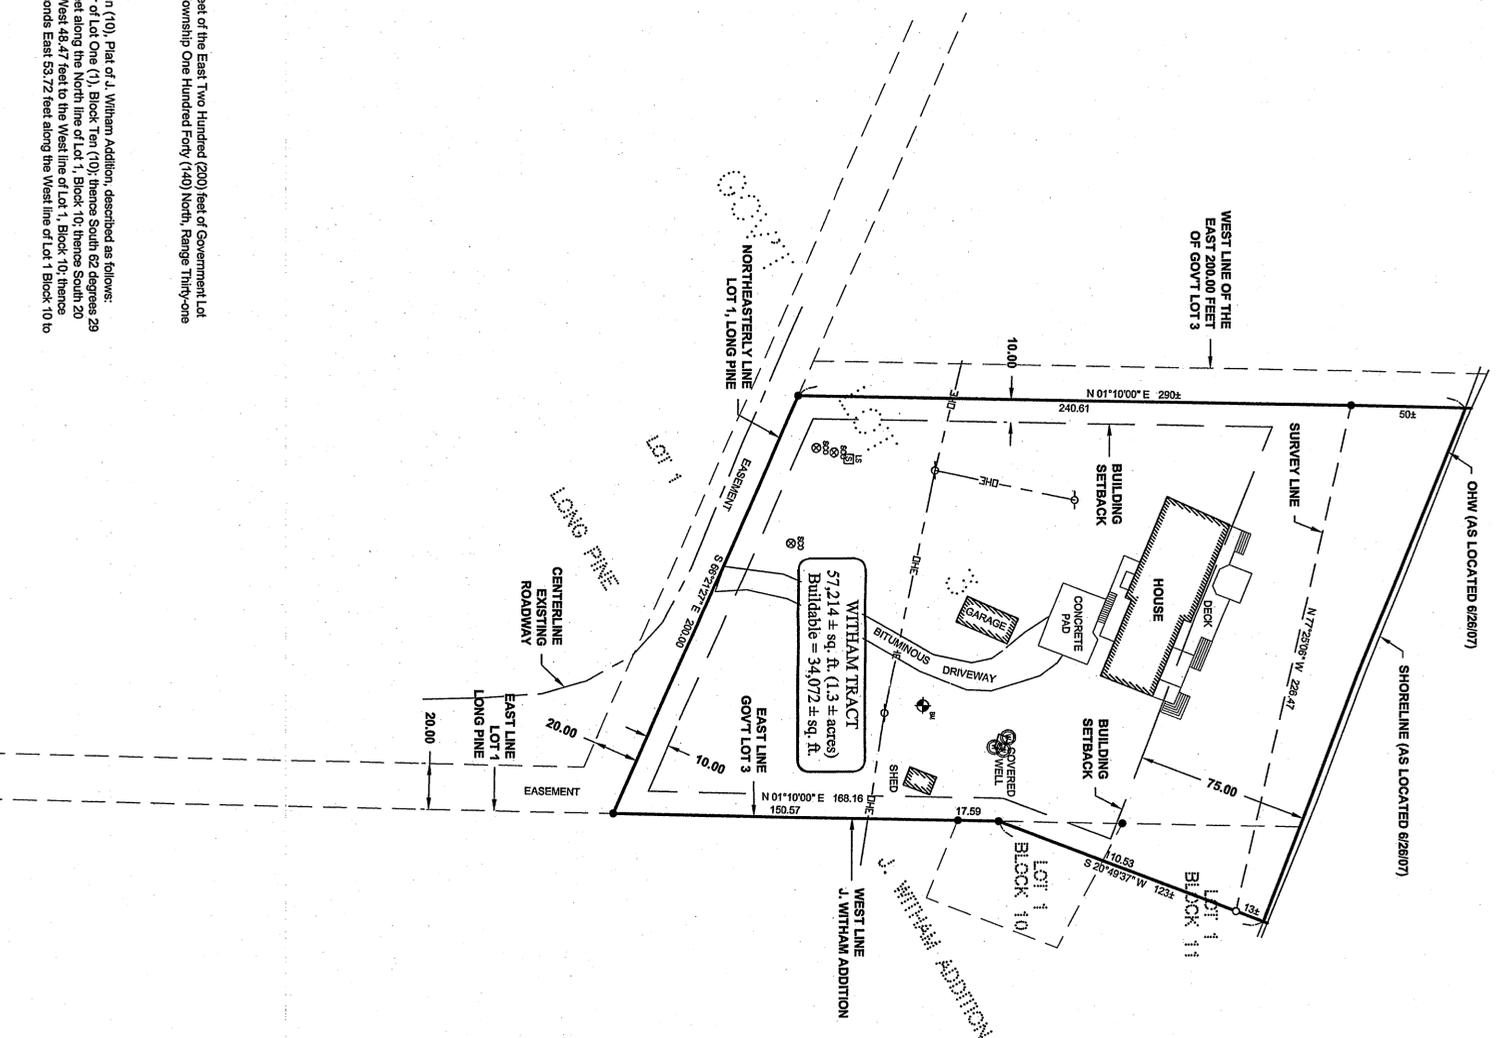

### DESCRIPTION PROVIDED

The North Three Hundred (300) feet of the East Two Hundred (200) feet of Government Lot Three (3), Section Sixteen (16), Township One Hundred Forty (140) North, Range Thirty-one (31) West.

AND

That part of Lot One (1), Block Ten (10), Plat of J. Witham Addition, Cass County, Minnesota described as follows: Beginning at the Northwest corner of Lot One (1), Block Ten (10), thence South 62 degrees 29 minutes 29 seconds East 18.20 feet along the North line of Lot 1, Block 10, thence South 20 degrees 49 minutes 37 seconds West 48.47 feet to the West line of Lot 1, Block 10, thence North 1 degree 10 minutes 00 seconds East 63.72 feet along the West line of Lot 1, Block 10 to the point of beginning.

AND

That part of Lot 1, Block 11, Plat of J. Witham Addition, Cass County, Minnesota described as follows: Beginning at the Northwest corner of Lot 1, Block 10, thence South 62 degrees 29 minutes 29 seconds East 18.20 feet along the north line of Lot 1, Block 10, thence North 20 degrees 49 minutes 37 seconds East 60 feet, more or less, to the shore of Ten Mile Lake, thence Northwesterly 49 feet, more or less, along said shore to the West line of Lot 1, Block 11, thence South 1 degree 10 minutes 00 seconds West 83 feet, more or less, along the West line of Lot 1, Block 11 to the point of beginning.

NOTE: Subject tract description of part of Government Lot 3 conflicts with the adjoining property description to the west. The found monument line between adjoining tract and subject tract also conflicts with subject tract description. Said monument line, however, does match the adjoining tract description.

1 CERTIFICATE OF SURVEY		PROJECT MANAGER:	PROJECT No.:	DATE:
9	RICHARD WITHAM	072902	7/21/07	
1	3838 SANDY BEACH LANE HACKENSACK, MN 56452	FILE NAME: C072002.dwg	SCALE: HORIZ 1"=40'	
		DRAWN BY: BOB 282 PG. 43	VERT. NONE	

REVISIONS	DATE	DESCRIPTION	BY

I HEREBY CERTIFY THAT THIS SURVEY, PLAN, SPECIFICATION, OR REPORT WAS PREPARED BY ME OR UNDER MY DIRECT SUPERVISION AND THAT I AM A DULY LICENSED PROFESSIONAL ENGINEER OR LAND SURVEYOR UNDER THE LAWS OF THE STATE OF MINNESOTA.

*Richard Witham*  
RICHARD WITHAM, LICENSE NO. 21367

Landecker & Associates, Inc.  
Engineering • Surveying • Planning  
Wildon, MN 56484  
Phone: 218-547-1256 Fax: 218-547-2172

