


TOPOGRAPHIC SURVEY

LOT 8, BLOCK ONE, CHILD LAKE HOMESITES,
SECTION 16, TOWNSHIP 140 NORTH, RANGE 29 WEST,
CASS COUNTY, MINNESOTA

RECEIVED
0689
AUG 21 2007
GL 2/16-140-29
CASS COUNTY SURVEYOR


© 2007 Landecker & Associates, Inc.
Landecker & Associates, Inc.
Engineering - Surveying - Planning
Willmar, MN 5624
Phone: 218-541-1235
Fax: 218-541-2272

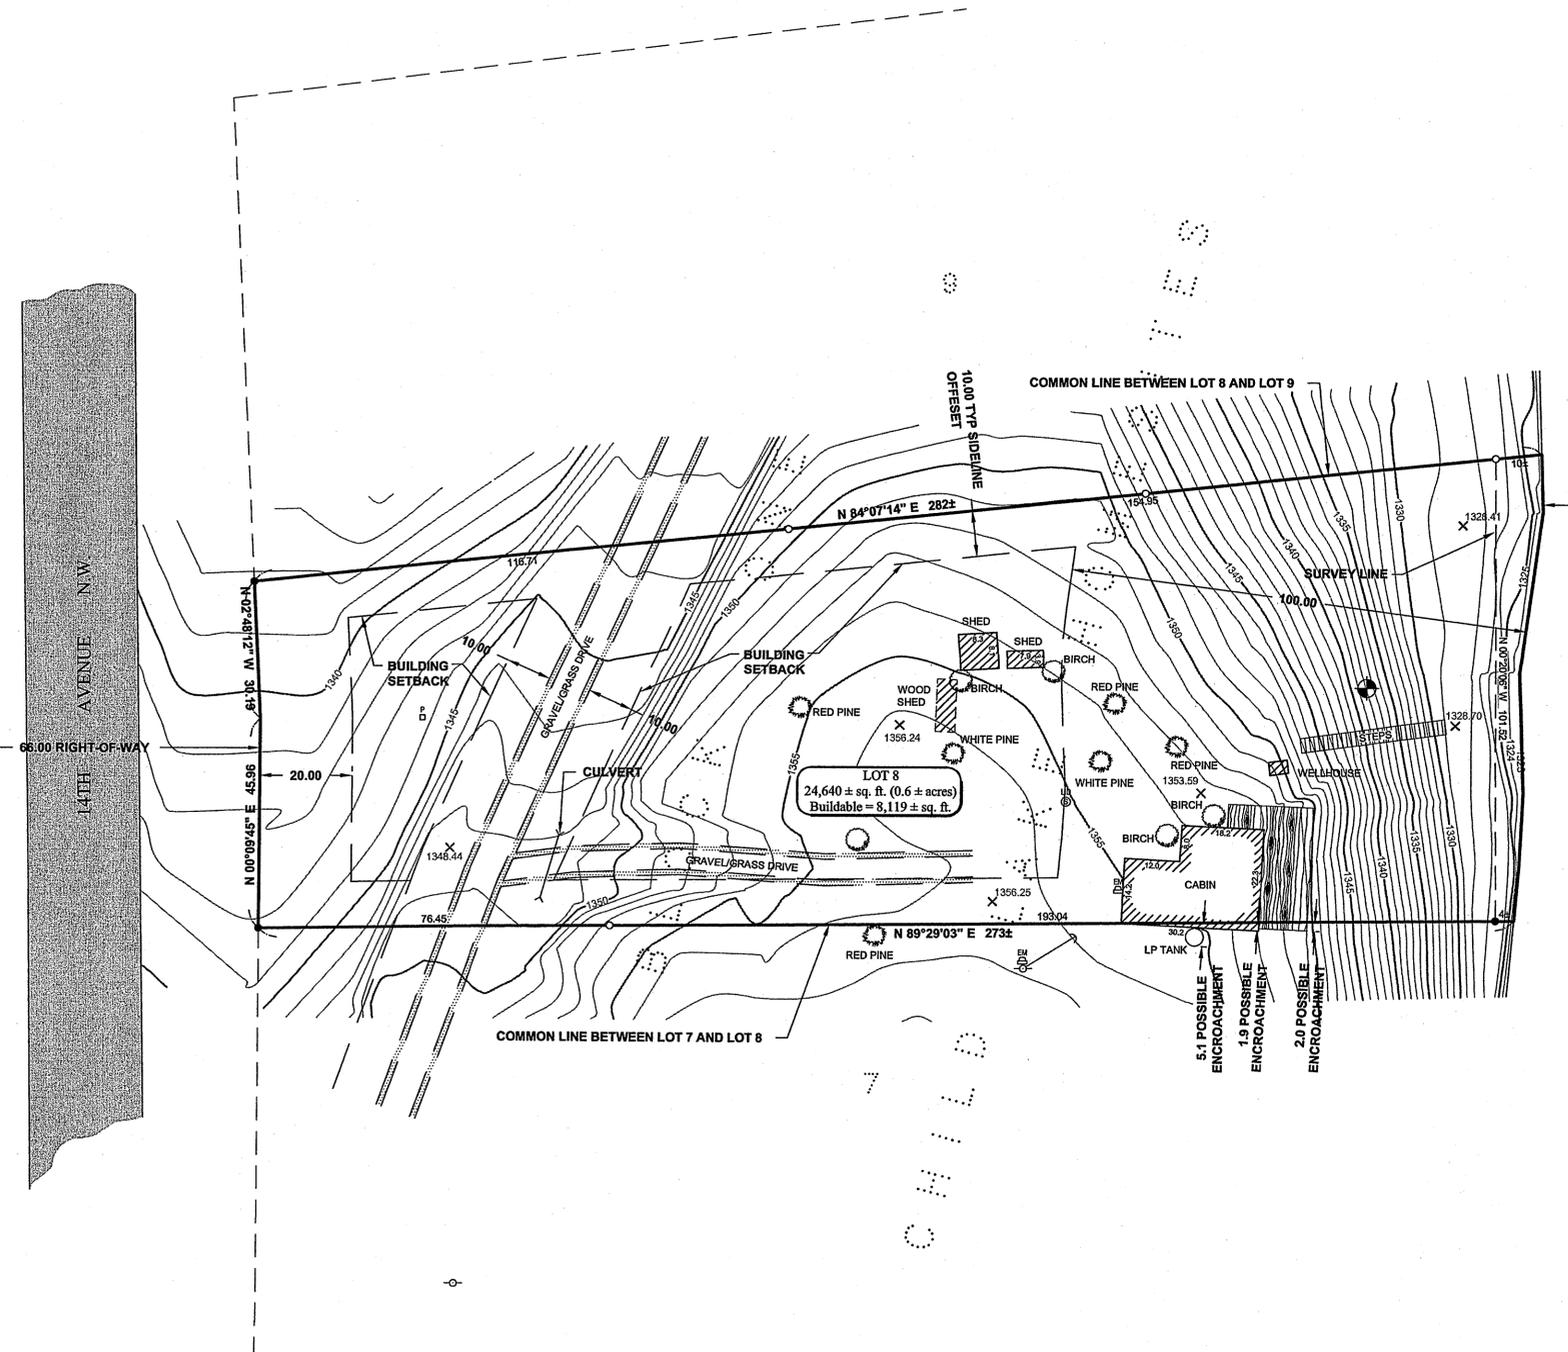

- ### LEGEND
- DENOTES EDGE OF EXISTING GRAVEL
 - DENOTES EDGE OF EXISTING WOODEN DECKING
 - 1334 DENOTES EXISTING INTERMEDIATE CONTOURS
 - 1335 DENOTES EXISTING INDEX CONTOURS
 - X 1356.24 DENOTES SPOT ELEVATION (EXISTING GRADE)
 - DENOTES EXISTING CONIFEROUS TREE & TYPE SIZE
 - DENOTES EXISTING DECIDUOUS TREE & TYPE
 - DENOTES EXISTING UTILITY POLE
 - DENOTES EXISTING UTILITY POLE W/ GUY WIRE
 - DENOTES EXISTING ELECTRIC METER
 - DENOTES EXISTING PHONE PEDESTAL & PHONE BOX
 - DENOTES EXISTING SEPTIC TANK LID
 - BENCHMARK: 60 # SPIKE IN NWLY SIDE OF 9\"/>

CHILD LAKE
RECREATIONAL DEVELOPMENT CLASSIFICATION
LAKE ELEVATION = 1322.86 (07-11-07)

ORDINARY HIGH WATER ELEVATION = 1323.60
BENCHMARK: SPIKE IN NW ROOT OF 24\"/>

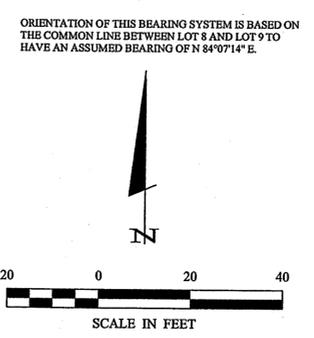

- ### NOTES:
- Contour interval as shown = 1 foot. Based on NGVD 29 datum.
 - There are no bluffs or wet lands on surveyed property.

TOPOGRAPHIC SURVEY		DATE:	7-18-2007
PROJECT MANAGER:	TLF	PROJECT NO.:	072117
CHECKED BY:	TLF	FILE NAME:	T072117.dwg
DRAWN BY:	DMS	FIELD BOOK:	BOOK 283 PG. 15
TOPOGRAPHIC SURVEY		DATE:	7-18-2007
Dick Clarke		SCALE:	1"=20'
1000 Lake Lucy Road		HORIZ.:	NONE
Chanhassen, MN 55317		VERT.:	NONE
SHEET		DATE:	7/18/07
1 OF 1		BY:	TERRY L. FREEMAN PLS2187
		REVISIONS DESCRIPTION:	
		DATE:	