


CERTIFICATE OF SURVEY

PART OF GOVERNMENT LOT 5,
SECTION 15, TOWNSHIP 140 NORTH, RANGE 29 WEST,
CASS COUNTY, MINNESOTA

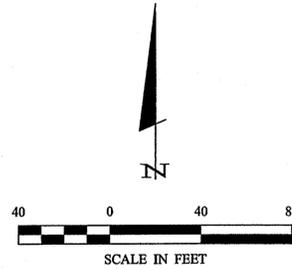



ORIENTATION OF THIS BEARING SYSTEM IS
BASED ON THE SOUTH LINE OF GOVT LOT 5 TO
HAVE AN ASSUMED BEARING OF S 88° 43' 19" E.

LEGEND

- DENOTES MONUMENT FOUND
- DENOTES IRON MONUMENT SET MARKED BY LICENSE No. 21367

ENCROACHMENT TRACT

That part of Government Lot 5, Section 15, Township 140 North, Range 29 West, Cass County, Minnesota, described as follows: Commencing at the southwest corner of said Government Lot 5; thence South 88 degrees 43 minutes 19 seconds East, assumed bearing along the south line of said Government Lot 5 a distance of 281.00 feet to the west line of old County Aid Road No. 39; thence North 37 degrees 32 minutes 23 seconds East along said west line 248.04 feet; thence North 88 degrees 43 minutes 19 seconds West 160.21 feet to the point of beginning of the tract to be herein described; thence continue North 88 degrees 43 minutes 19 seconds West 61.76 feet; thence North 69 degrees 16 minutes 44 seconds East 46.87 feet; thence South 44 degrees 55 minutes 59 seconds East 25.37 feet to the point of beginning.

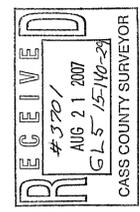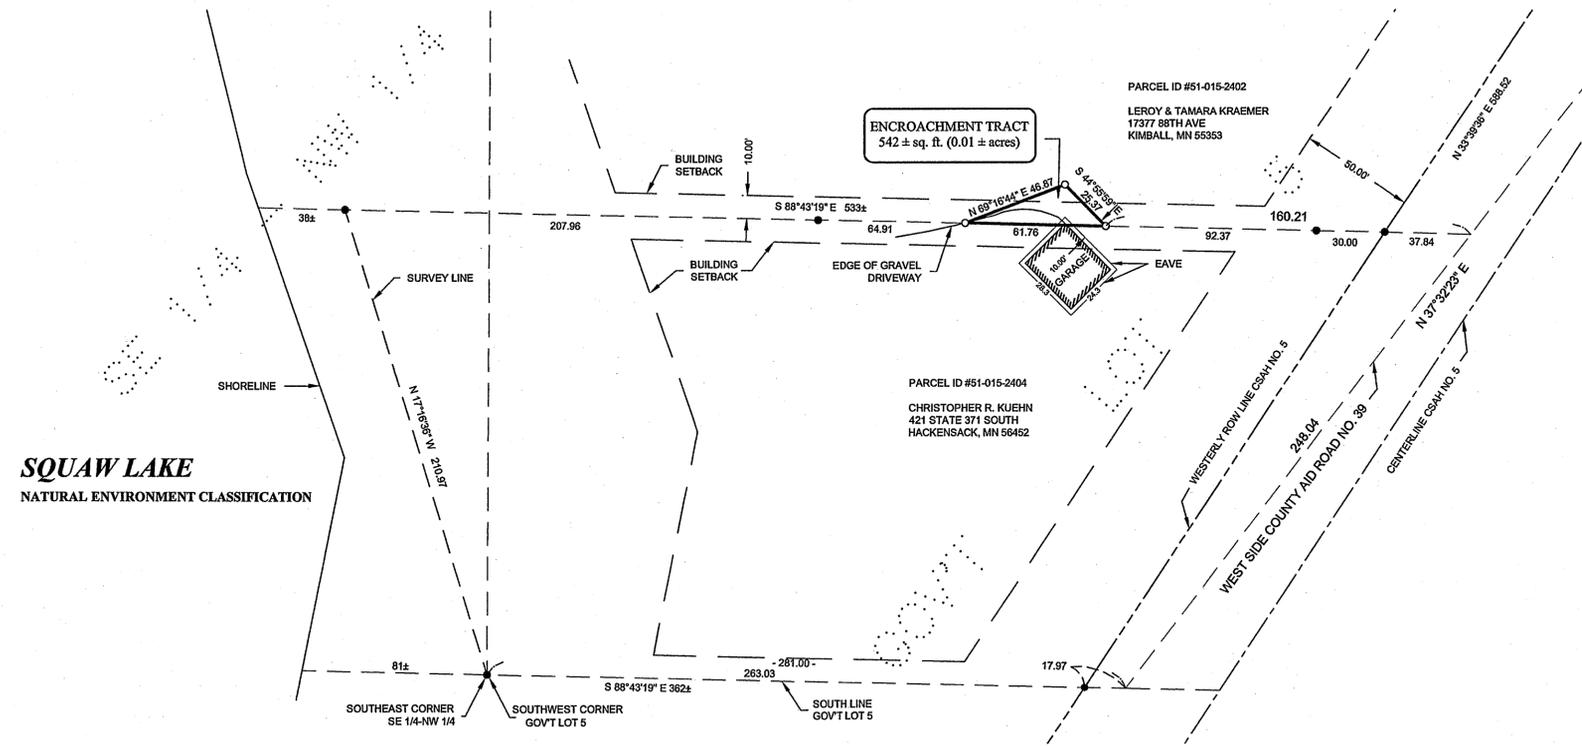

© 2007 Landecker & Associates, Inc. Landecker & Associates, Inc. Engineering - Surveying - Planning Walker, MN 56484 Phone: 218-647-1296 Fax: 218-647-2272	
I HEREBY CERTIFY THAT THIS SURVEY, PLAN, SPECIFICATION, OR REPORT WAS PREPARED BY ME OR UNDER MY DIRECT SUPERVISION AND THAT I AM A DULY LICENSED PROFESSIONAL ENGINEER OR LAND SURVEYOR UNDER THE LAWS OF THE STATE OF MINNESOTA. TERRY L. FREEMAN PLS #21367 DATE: 7-28-07	PROJECT No.: 072111 FILE NAME: C072111.dwg FIELD BOOK: BOOK 282, PG. 40
REVISIONS DATE DESCRIPTION	DATE: 7-28-07 SCALE: 1"=10' HORZ. NONE VERT. NONE
PROJECT MANAGER: TLF CHECKED BY: TLF DRAWN BY: DRG/DMS	CERTIFICATE OF SURVEY CHRIS KUEHN C/O FAT MOKAN REALTY PO BOX 393 LONGVILLE, MN 56655
SHEET 1 OF 1	LIC. NO. 21367