

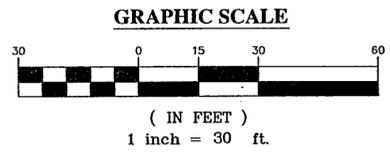


CERTIFICATE OF SURVEY

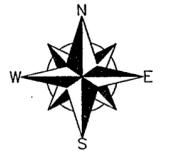

- LEGEND**
- DENOTES 1/2 INCH x 14 INCH IRON PIPE SET AND MARKED WITH RLS 17768 CAP.
 - DENOTES FOUND CAST IRON MONUMENT
 - DENOTES FOUND SURVEY MONUMENT

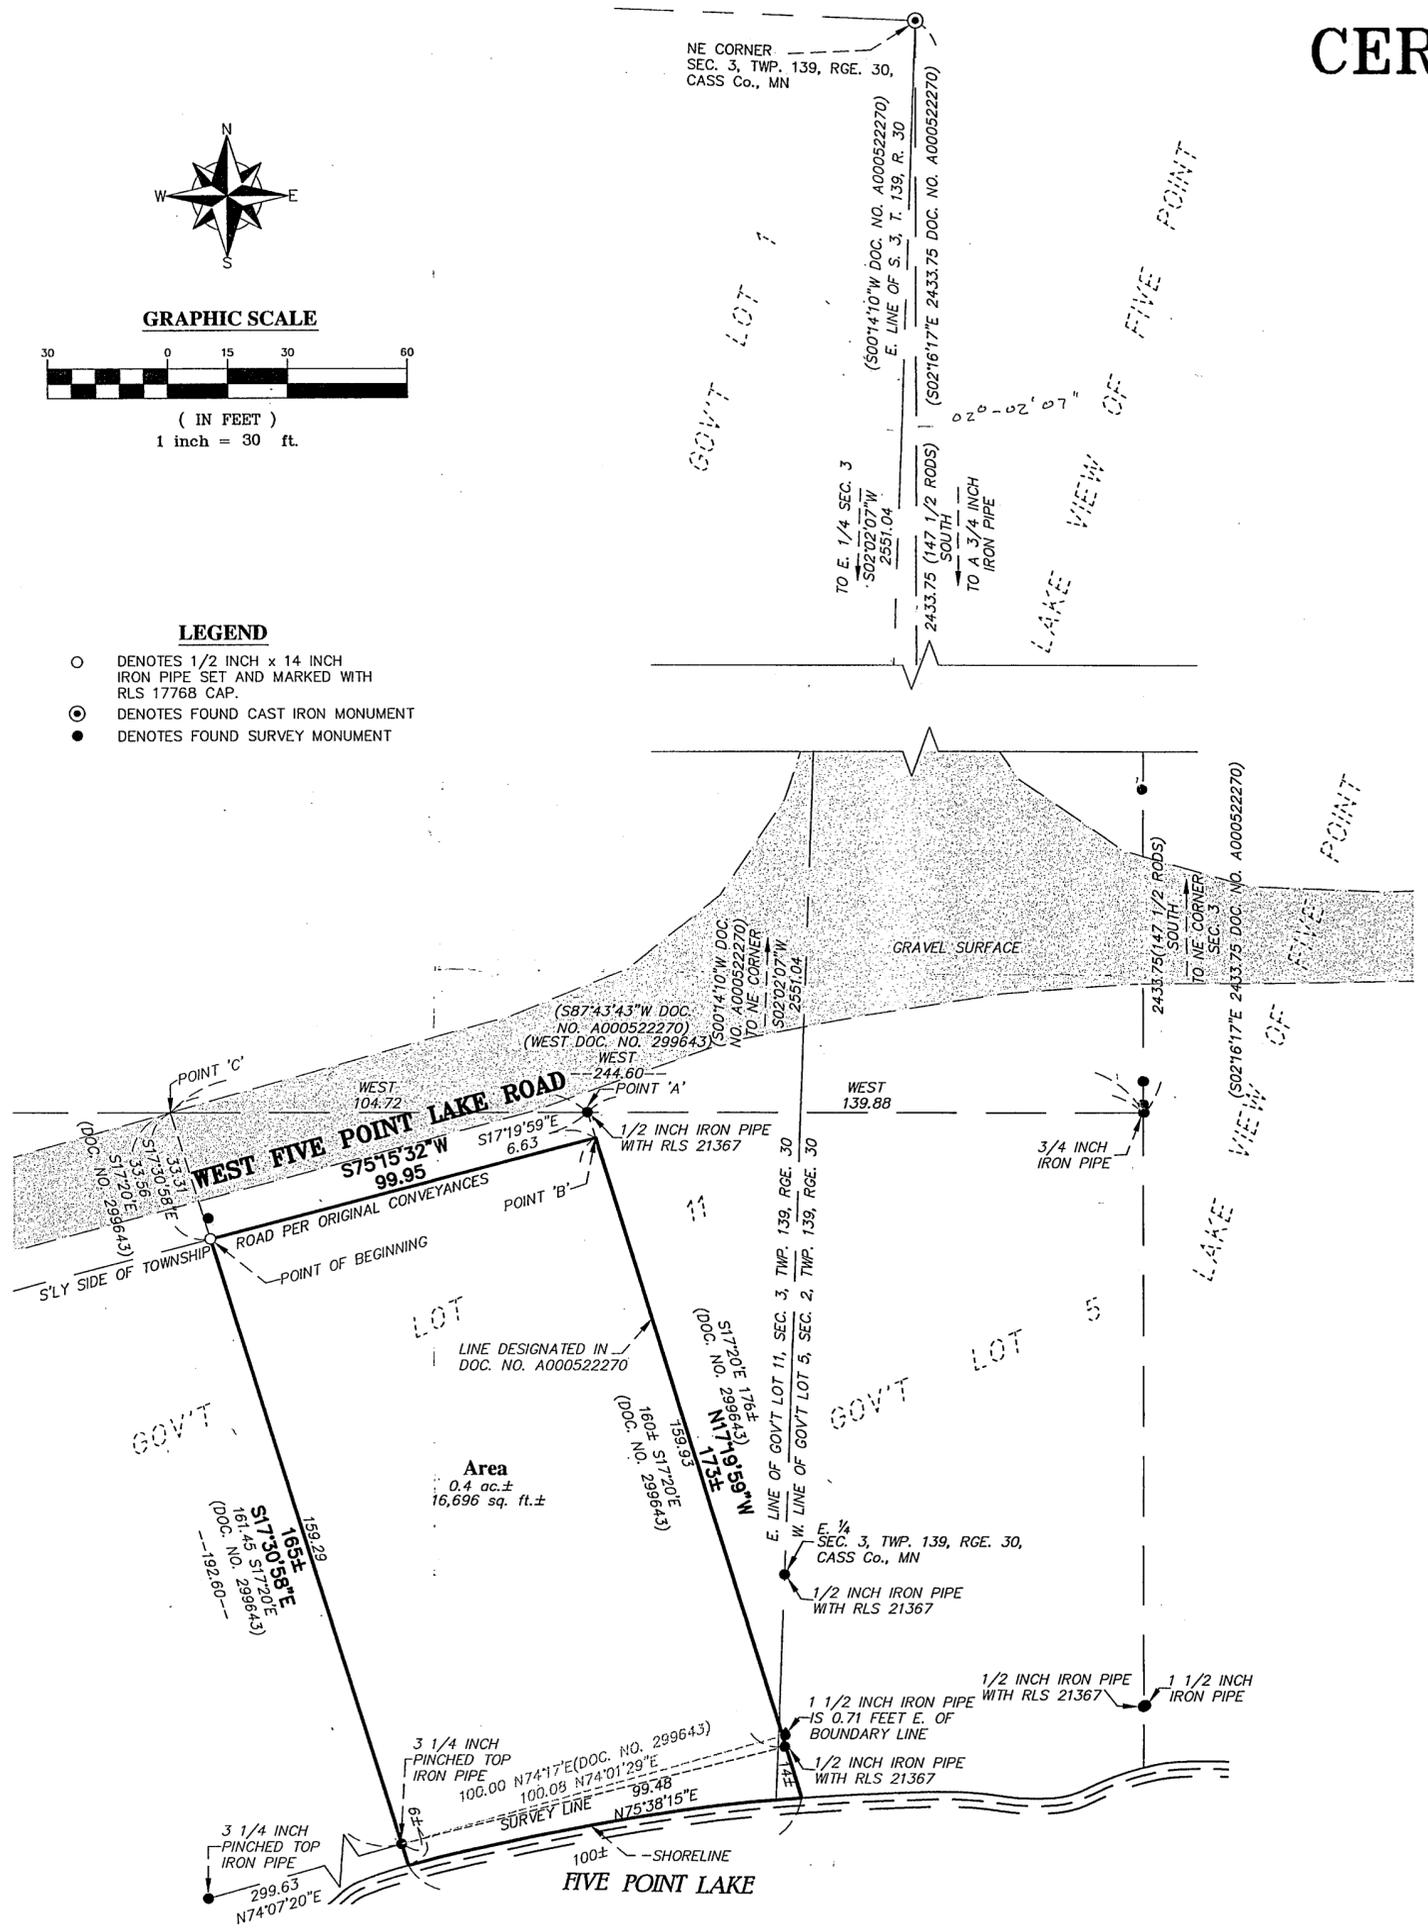

DESCRIPTION: - Doc. No. 299643

Part Lot Eleven (11), Section Three (3), Township One Hundred Thirty-nine (139, Range Thirty (30), described: commence at the northeast corner of Section 3; run due south on the east line of said Section 3 a distance of One Hundred Forty Seven and One-half (147.5) rods to a point marked by an iron monument; thence due west 244.6 feet to an iron monument near the northerly edge of the Town Road; thence run south 17 degrees 20 minutes east 33.56 feet, more or less, to the south boundary line of the Township Road which point shall be known as the point of beginning; thence continue south 17 degrees 20 minutes east 161.45 feet to an iron monument near the shore of Four Point Lake; thence north 74 degrees 17 minutes east 100 feet to an iron monument; thence north 17 degrees 20 minutes west approximately 160 feet to the south boundary line of the Township Road; thence southwesterly along said southerly line of the Township Road to the place of beginning, together with all lands lying between said premises and the water's edge of Four Point Lake and subject to mineral reservations, utility line easements, and County ordinances of record.

DESCRIPTION: - Recommended Amended


Those parts of Government Lot 5 of Section 2 and of Government Lot 11 of Section 3, all in Township 139, Range 30, Cass County, Minnesota, being described as follows:

Commencing at the northeast corner of said Section 3; thence South (assuming that the east line of said Section 3 bears South 02 degrees 02 minutes 07 seconds West), a distance of 2433.75 feet to an iron monument; thence West a distance of 139.88 feet to a point hereinafter referred to as Point "A"; thence South 17 degrees 19 minutes 59 seconds East, along the line described in Document Number A000522270 on file in the office of the County Recorder, Cass County, Minnesota, distance of 6.63 feet to the southerly side of the Township Road, said point hereinafter referred to as Point "B"; thence North 17 degrees 19 minutes 59 seconds West, returning to said Point "A", a distance 6.63 feet; thence West a distance of 104.72 feet to a point hereinafter referred to as Point "C"; thence South 17 degrees 30 minutes 58 seconds East a distance of 192.60 feet to an iron monument; thence North 17 degrees 30 minutes 58 seconds West a distance of 159.29 feet to said southerly line of the Township Road, also being the point of beginning of the parcel of land to be described; thence South 17 degrees 30 minutes 58 seconds East a distance of 165 feet, more or less, to the shoreline of Five Point Lake; thence Northeasterly along said shoreline a distance of 100 feet, more or less, to a line that bears South 17 degrees 19 minutes 59 seconds East from said Point "B", said line is the line described in said Document Number A000522270; thence North 17 degrees 19 minutes 59 seconds West, along said line described in Document Number A000522270, a distance of 173 feet, more or less, to said Point "B"; thence South 75 degrees 15 minutes 32 seconds West, along said southerly line of the Township Road, a distance of 99.95 feet to the point of beginning.

Said parcel contains 0.4 acres of land, more or less, and is subject to existing easements of record.

SURVEYOR NOTES:

1. Bearing Orientation: The east line of Government Lot 11 of Section 3, Township 139, Range 30 is assumed to have a bearing of South 02 degrees 02 minutes 07 seconds West.
2. The field survey was completed on September 28th, 2007.
3. Arro Land Surveyors, LLC has made no investigation or independent search for easements of record, encumbrances, restrictive covenants, ownership title evidence, or any other facts that an accurate and current title search may disclose.
4. The client should contact a real estate attorney or title attorney concerning the boundary discrepancies as shown on this certificate of survey.

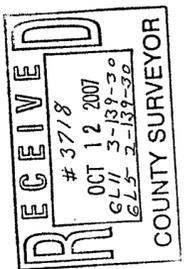

I hereby certify that this survey, plan or report was prepared by me or under my direct supervision and that I am a duly licensed land surveyor under the laws of the state of Minnesota.
 Dated this 9th day of October 2007
 By: *Bruce W. Skipton*
 Bruce W. Skipton, Minnesota License No. 17768



BOUNDARY SURVEY
 PART OF GOVT LOT 5 OF SEC. 2 &
 PART OF GOVT LOT 11 OF SEC. 3,
 ALL IN TWP. 139, RGE. 30,
 CASS Co., MN

CLIENT:
Charles Perrigin
 2212 W. Five Point
 Lake Rd. NW
 Hackensack, MN 56452



| | |
|--------------------|----------------------|
| DESIGNED BY: _____ | DRAWN BY: _____ |
| APPROVED BY: _____ | JOB NUMBER: 07-058 |
| NO. DATE | REVISION DESCRIPTION |
| | |
| | |