


# CERTIFICATE OF SURVEY

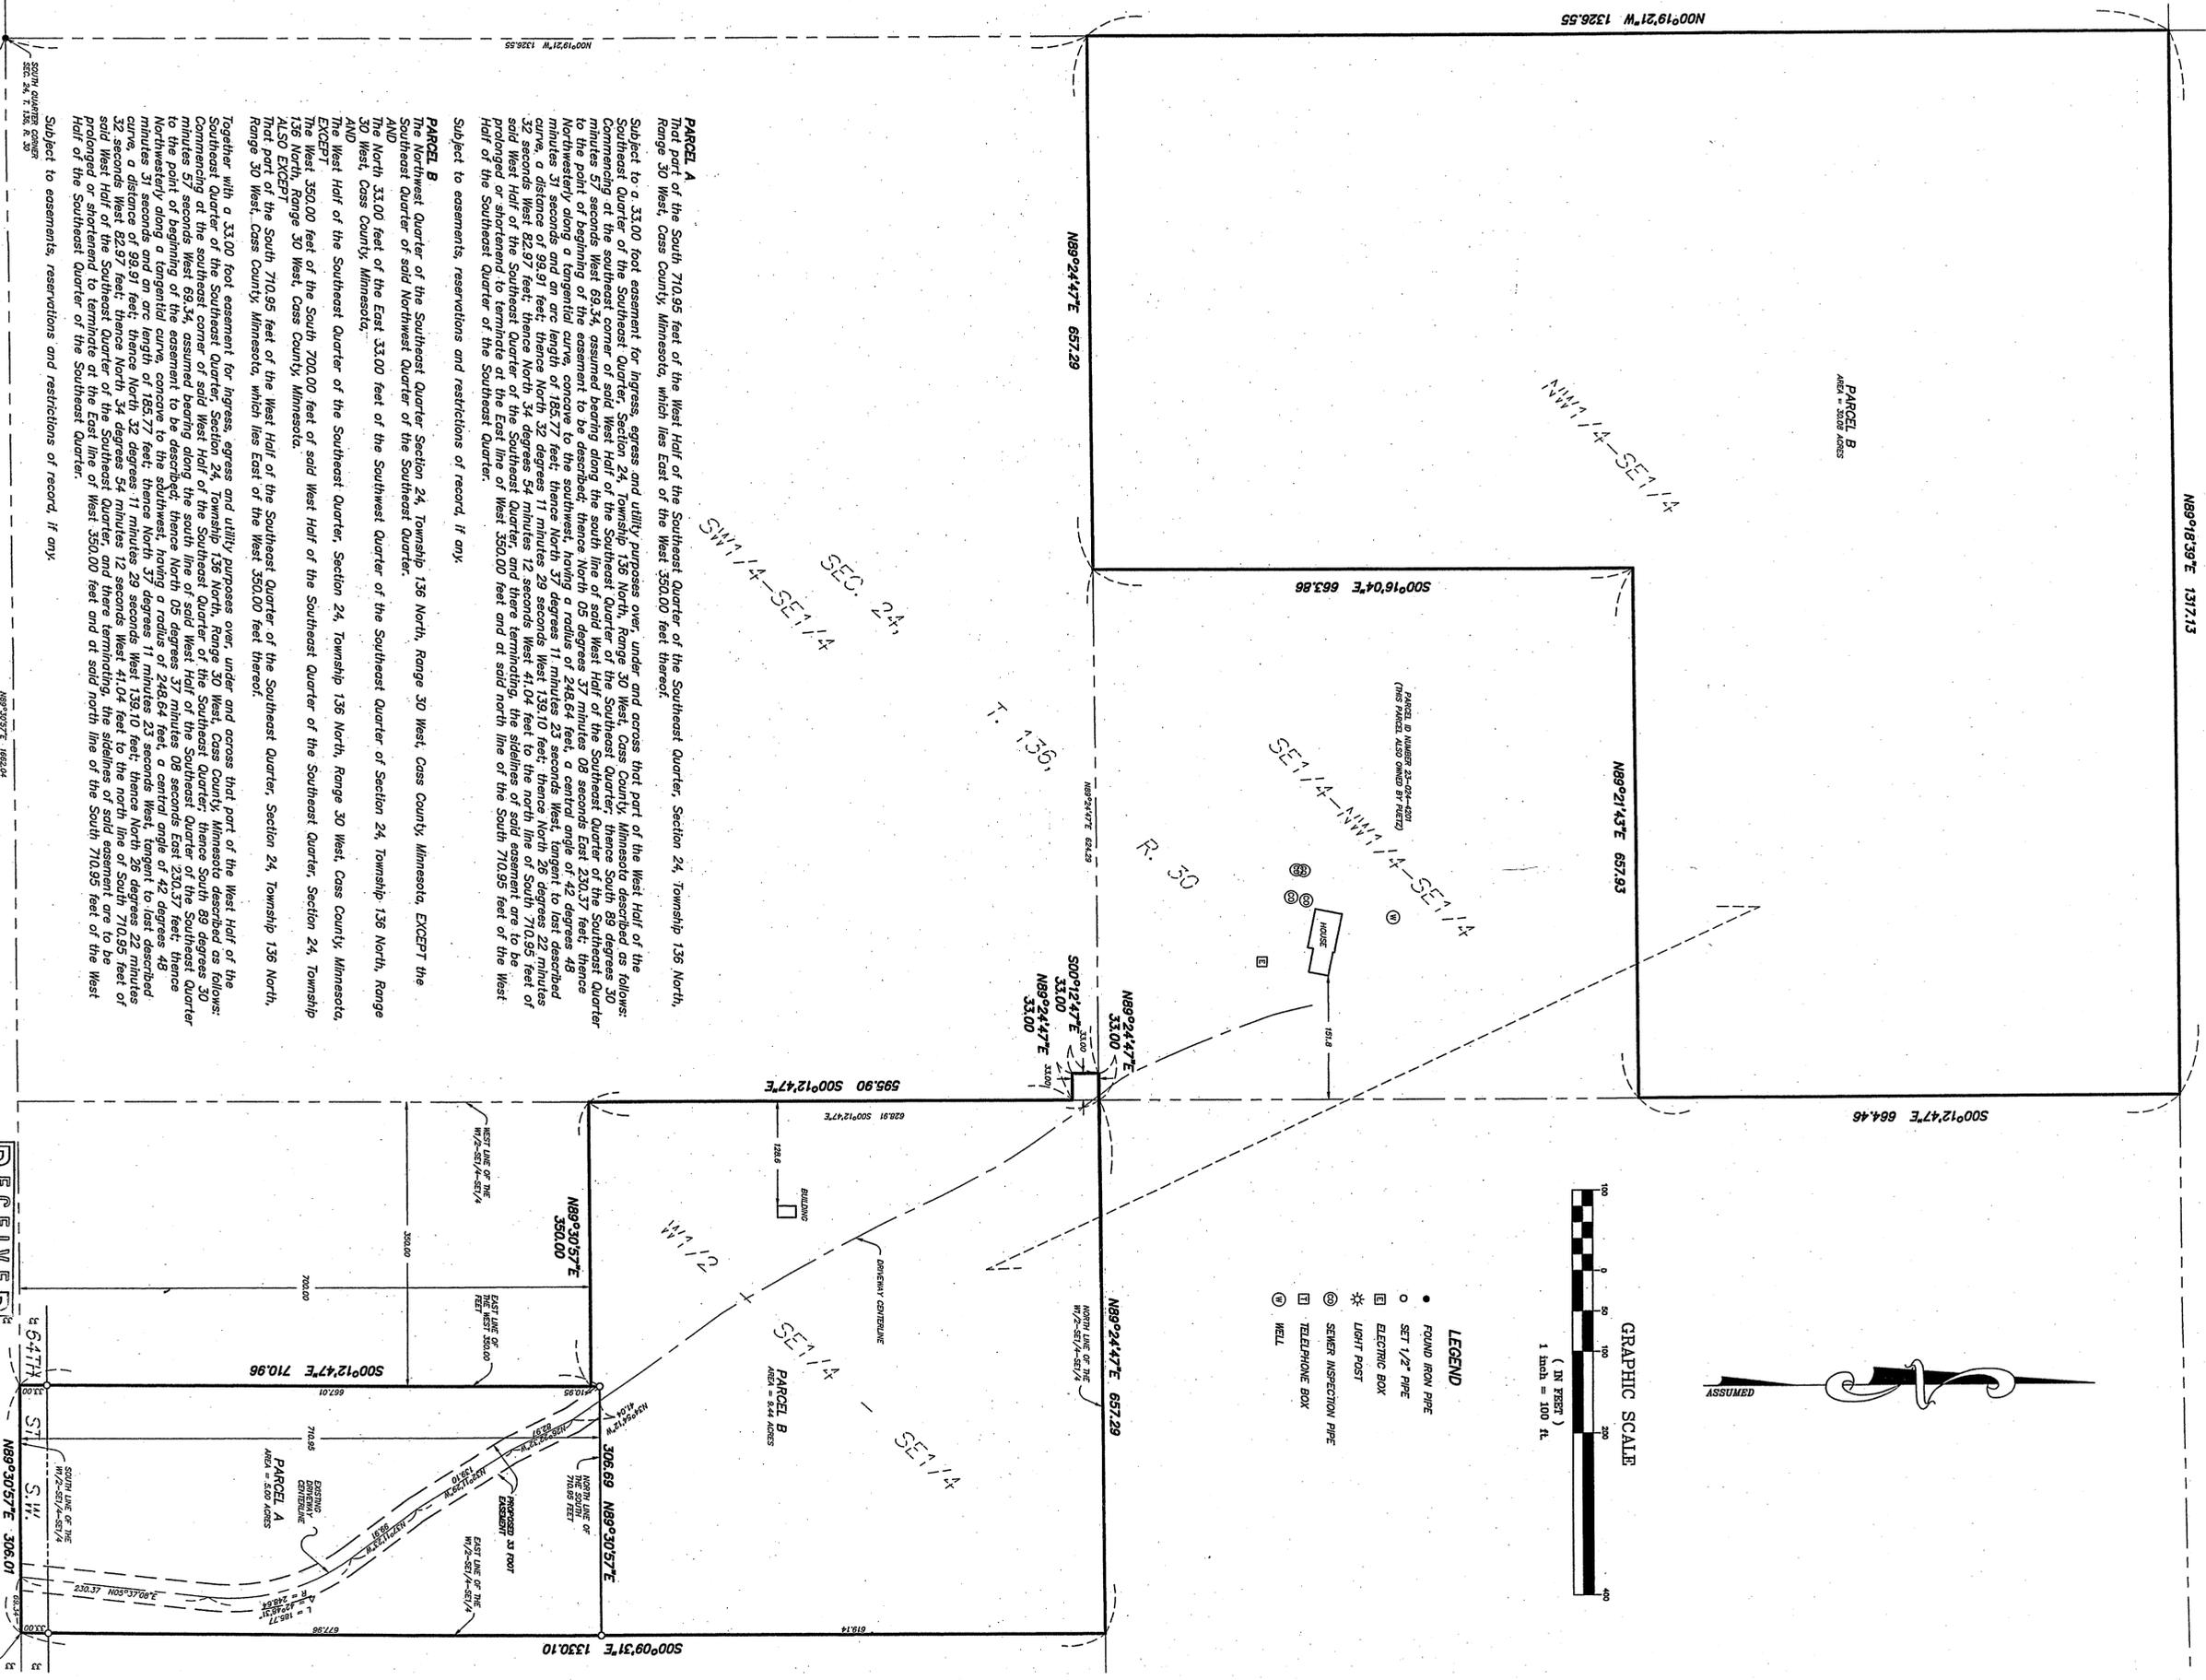

**PARCEL A**  
That part of the South 710.95 feet of the West Half of the Southeast Quarter of the Southeast Quarter, Section 24, Township 136 North, Range 30 West, Cass County, Minnesota, which lies East of the West 350.00 feet thereof.

Subject to a 33.00 foot easement for ingress, egress and utility purposes over, under and across that part of the West Half of the Southeast Quarter of the Southeast Quarter, Section 24, Township 136 North, Range 30 West, Cass County, Minnesota described as follows: Commencing at the southeast corner of said West Half of the Southeast Quarter of the Southeast Quarter, thence South 89 degrees 30 minutes 57 seconds West 69.34 assumed bearing along the south line of said West Half of the Southeast Quarter of the Southeast Quarter to the point of beginning of the easement to be described, thence North 05 degrees 37 minutes 08 seconds East 230.37 feet; thence Northwestly along a tangential curve, concave to the southwest, having a radius of 248.54 feet, a central angle of 42 degrees 48 minutes 31 seconds and an arc length of 185.77 feet; thence North 37 degrees 11 minutes 23 seconds West 139.10 feet; thence North 28 degrees 32 seconds West 82.97 feet; thence North 34 degrees 54 minutes 12 seconds West 41.04 feet to the north line of South 710.95 feet of said West Half of the Southeast Quarter of the Southeast Quarter, and there terminating, the sidelines of said easement are to be prolonged or shortened to terminate at the East line of West 350.00 feet and at said north line of the South 710.95 feet of the West Half of the Southeast Quarter of the Southeast Quarter.

**PARCEL B**  
The Northwest Quarter of the Southeast Quarter, Section 24, Township 136 North, Range 30 West, Cass County, Minnesota, EXCEPT the Southeast Quarter of said Northwest Quarter of the Southeast Quarter.

AND The North 33.00 feet of the East 33.00 feet of the Southwest Quarter of the Southeast Quarter of Section 24, Township 136 North, Range 30 West, Cass County, Minnesota.

AND West Half of the Southeast Quarter of the Southeast Quarter, Section 24, Township 136 North, Range 30 West, Cass County, Minnesota, EXCEPT the Southeast Quarter of the Southeast Quarter of the Southeast Quarter, Section 24, Township 136 North, Range 30 West, Cass County, Minnesota.


AND West Half of the Southeast Quarter of the Southeast Quarter, Section 24, Township 136 North, Range 30 West, Cass County, Minnesota, EXCEPT the Southeast Quarter of the Southeast Quarter of the Southeast Quarter, Section 24, Township 136 North, Range 30 West, Cass County, Minnesota, which lies East of the West 350.00 feet thereof.

Together with a 33.00 foot easement for ingress, egress and utility purposes over, under and across that part of the West Half of the Southeast Quarter of the Southeast Quarter, Section 24, Township 136 North, Range 30 West, Cass County, Minnesota described as follows: Commencing at the southeast corner of said West Half of the Southeast Quarter of the Southeast Quarter of the Southeast Quarter 57 seconds West 69.34 assumed bearing along the south line of said West Half of the Southeast Quarter of the Southeast Quarter to the point of beginning of the easement to be described, thence North 05 degrees 37 minutes 08 seconds East 230.37 feet; thence Northwestly along a tangential curve, concave to the southwest, having a radius of 248.54 feet, a central angle of 42 degrees 48 minutes 31 seconds and an arc length of 185.77 feet; thence North 37 degrees 11 minutes 23 seconds West 139.10 feet; thence North 28 degrees 32 seconds West 82.97 feet; thence North 34 degrees 54 minutes 12 seconds West 41.04 feet to the north line of South 710.95 feet of said West Half of the Southeast Quarter of the Southeast Quarter, and there terminating, the sidelines of said easement are to be prolonged or shortened to terminate at the East line of West 350.00 feet and at said north line of the South 710.95 feet of the West Half of the Southeast Quarter of the Southeast Quarter.

Subject to easements, reservations and restrictions of record, if any.

**RECEIVED**  
# 3721  
OCT 22 2007  
COUNTY SURVEYOR

SOUTH QUARTER CORNER  
SEC. 24, T. 136, R. 30

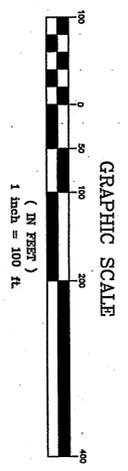

- LEGEND**
- FOUND IRON PIPE
  - SET 1/2" PIPE
  - ELECTRIC BOX
  - \* LIGHT POST
  - ⊙ SEWER INSPECTION PIPE
  - TELEPHONE BOX
  - ⊙ WELL



Westwood Professional Services, Inc.  
423 Laurel Street  
Bridgewater, MN 56001  
PHONE 218-824-1731  
FAX 218-824-4733  
TOLL FREE 1-800-979-2965  
www.westwoodcs.com

I hereby certify that this survey was prepared by me or under my direct supervision and that I am a duly Licensed Land Surveyor in the State of Minnesota.  
Surveyor: [Signature]  
Date: 10/22/07 License No. 17253

Client: [Blank]  
Check: [Blank]  
Date: [Blank]  
Project Drawing #: [Blank]

Prepared for:

**Joseph and Jaynee Puetz**  
2158 64th St. SW,  
Piquet Lakes, Minnesota 56472

Part of Section 24, T 136 N,  
R 30 W, Cass Co., MN.