


CERTIFICATE OF SURVEY

PART OF THE NORTHWEST QUARTER OF THE NORTHEAST QUARTER AND
THE NORTHEAST QUARTER OF THE NORTHEAST QUARTER,
SECTION 32, TOWNSHIP 143 NORTH, RANGE 31 WEST,
CASS COUNTY, MINNESOTA

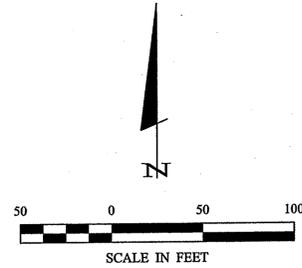

ORIENTATION OF THIS BEARING SYSTEM IS BASED ON THE NORTH LINE OF NORTHEAST QUARTER TO HAVE AN ASSUMED BEARING OF S 89° 49' 12" E.

LEGEND

- DENOTES MONUMENT FOUND
- DENOTES IRON MONUMENT SET MARKED BY LICENSE No. 21367

NEW TRACT

That part of the Northeast Quarter of the Northeast Quarter, Section 32, Township 143 North, Range 31 West, Cass County, Minnesota, described as follows: Commencing at the Northeast corner of said Northeast Quarter of the Northeast Quarter; thence North 89 degrees 49 minutes 12 seconds West, assumed bearing along the North line thereof 1299.85 feet to the point of beginning of the tract to be herein described; thence South 89 degrees 49 minutes 12 seconds East along said North line 300.00 feet; thence South 28 degrees 39 minutes 57 seconds East 76.40 feet; thence South 19 degrees 15 minutes 28 seconds East 74.50 feet; thence South 14 degrees 49 minutes 35 seconds East 149.82 feet; thence South 6 degrees 03 minutes 19 seconds East 56.76 feet; thence South 2 degrees 01 minutes 39 seconds West 91.74 feet; thence North 89 degrees 49 minutes 12 seconds West 403.65 feet to the intersection with a line bearing South 0 degrees 10 minutes 48 seconds West from the point of beginning; thence North 0 degrees 10 minutes 48 seconds East 430.00 feet to the point of beginning.

Subject to an easement for roadway purposes over and across the easterly 16.50 feet.

Subject to right-of-way of Township Road (100th Street).

WEST PART NEW TRACT

Those parts of the Northeast Quarter of the Northeast Quarter and the Northwest Quarter of the Northeast Quarter, Section 32, Township 143 North, Range 31 West, Cass County, Minnesota, described as follows: Commencing at the northeast corner of said Northeast Quarter of the Northeast Quarter; thence North 89 degrees 49 minutes 12 seconds West, assumed bearing along the north line of said Northeast Quarter 1599.85 feet to the point of beginning of the tract to be herein described; thence South 89 degrees 49 minutes 12 seconds East along said north line 300.00 feet; thence South 0 degrees 10 minutes 48 seconds West 430.00 feet; thence North 89 degrees 49 minutes 12 seconds West 300.00 feet to the intersection with a line bearing South 0 degrees 10 minutes 48 seconds West from the point of beginning; thence North 0 degrees 10 minutes 48 seconds East 430.00 feet to the point of beginning.



Subject to right-of-way of Township Road (100th Street).

REVISED NEW TRACT

Those parts of the Northeast Quarter of the Northeast Quarter and the Northwest Quarter of the Northeast Quarter, Section 32, Township 143 North, Range 31 West, Cass County, Minnesota, described as follows: Commencing at the northeast corner of said Northeast Quarter of the Northeast Quarter; thence North 89 degrees 49 minutes 12 seconds West, assumed bearing along the north line of said Northeast Quarter 1599.85 feet to the point of beginning of the tract to be herein described; thence South 89 degrees 49 minutes 12 seconds East along said north line 600.00 feet; thence South 28 degrees 39 minutes 57 seconds East 76.40 feet; thence South 19 degrees 15 minutes 28 seconds East 74.50 feet; thence South 14 degrees 49 minutes 35 seconds East 149.82 feet; thence South 6 degrees 03 minutes 19 seconds East 56.76 feet; thence South 2 degrees 01 minutes 39 seconds West 91.74 feet; thence North 89 degrees 49 minutes 12 seconds West 703.65 feet to the intersection with a line bearing South 0 degrees 10 minutes 48 seconds West from the point of beginning; thence North 0 degrees 10 minutes 48 seconds East 430.00 feet to the point of beginning.

Subject to an easement for roadway purposes over and across the easterly 16.50 feet.

Subject to right-of-way of Township Road (100th Street).

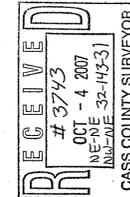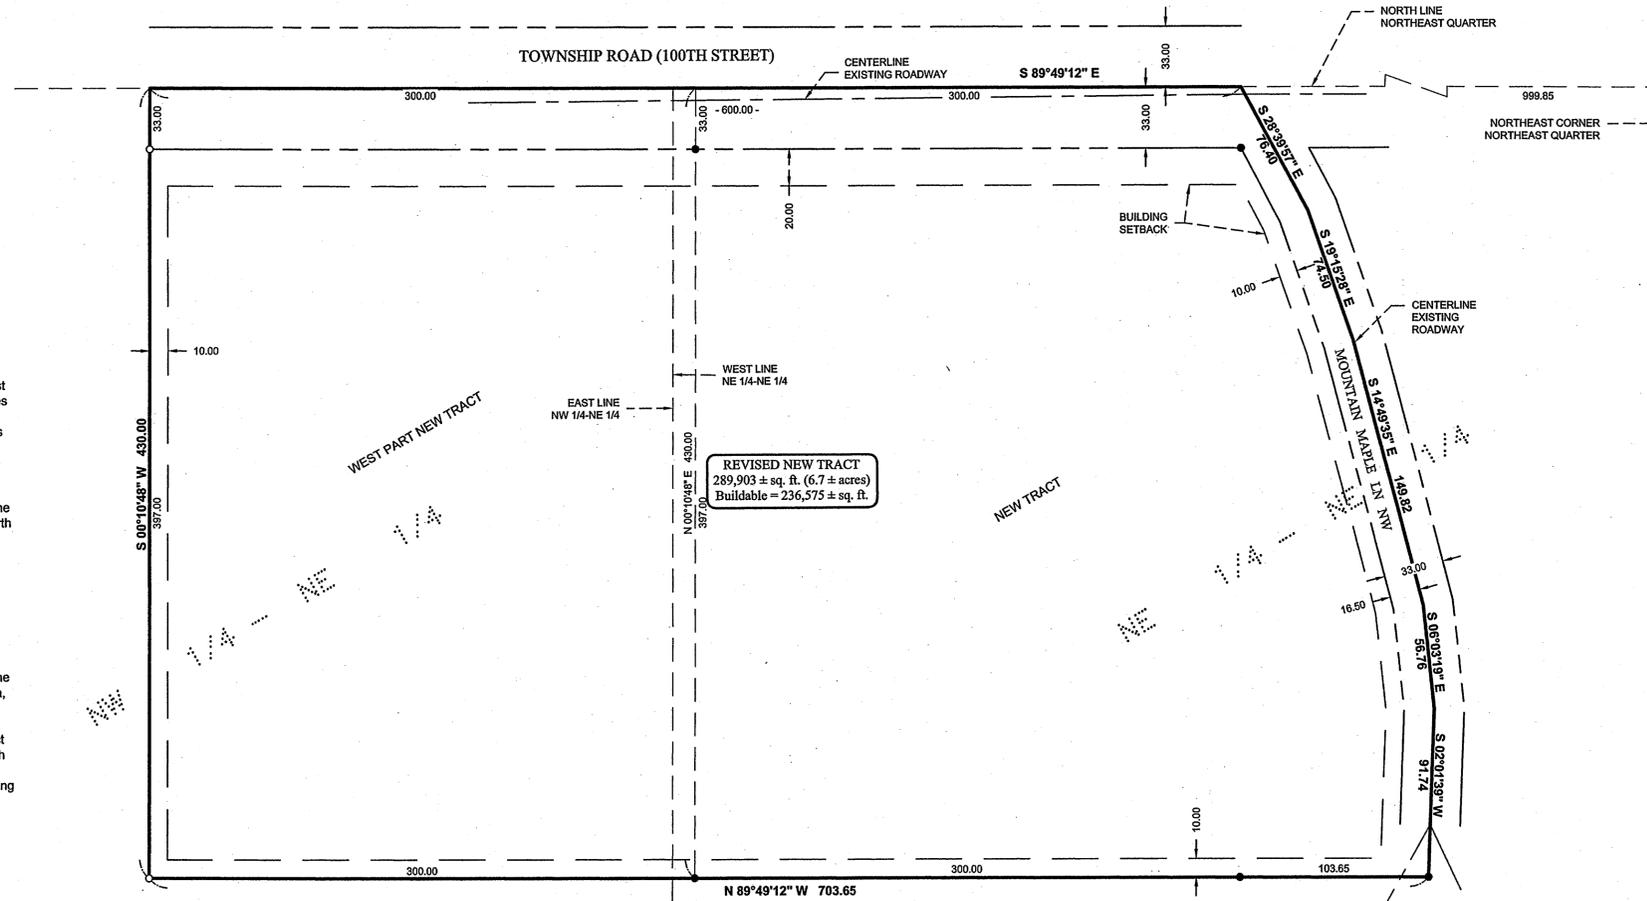

© 2006 Landecker & Associates, Inc.
Landecker & Associates, Inc.
Engineering - Surveying - Planning
Willmar, MN 56484
Phone: 218-541-1296 Fax: 218-541-2712

CERTIFICATE OF SURVEY

RICHARD WATSON
6422 MOUNTAIN MAPLE LN NW
WALKER, MN 56484

PROJECT MANAGER: TLF
CHECKED BY: CJH
DRAWN BY: DRG

PROJECT NO.: 072174
FILE NAME: C07174.dwg
FIELD BOOK: BOOK 286 PG. 80

DATE: 10/3/07
SCALE: 1"=50'
HORZ: NONE
VERT: NONE

REVISIONS

DATE	DESCRIPTION

BY: _____
DATE: 11/3/07

I HEREBY CERTIFY THAT THIS SURVEY, PLAN, SPECIFICATION, OR REPORT WAS PREPARED BY ME OR UNDER MY DIRECT SUPERVISION AND THAT I AM A DULY LICENSED PROFESSIONAL ENGINEER OR LAND SURVEYOR UNDER THE LAWS OF THE STATE OF MINNESOTA.
TERRY L. FREEMAN, PLS #21367
DATE: 11/3/07

LIC. NO. 21367